
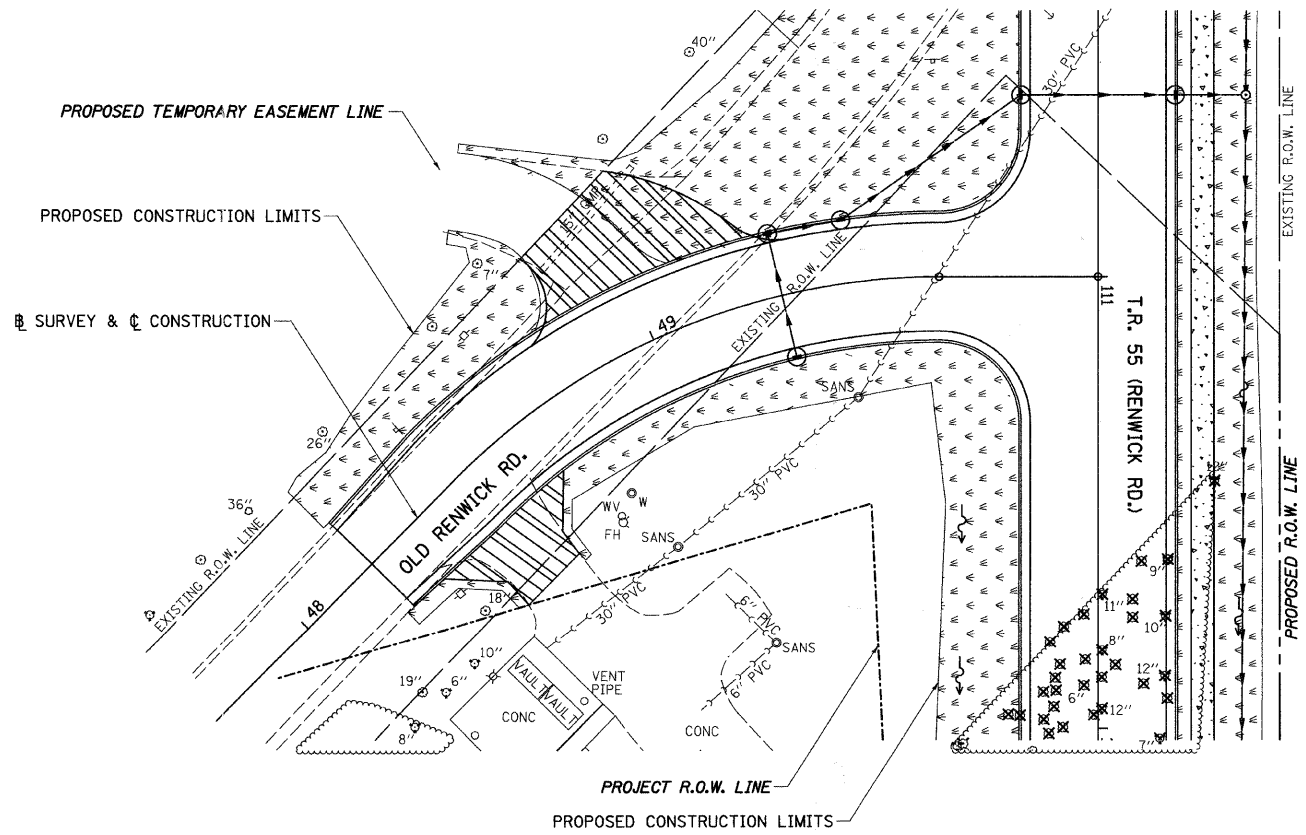


- TEMPORARY EROSION CONTROL LEGEND**
- INLET AND PIPE PROTECTION
  - FILTER FABRIC - INLET PROTECTION
  - PERIMETER EROSION BARRIER (SILT FENCE)
  - TEMPORARY DITCH CHECKS
  - SODDING, SALT TOLERANT
  - STONE RIPRAP

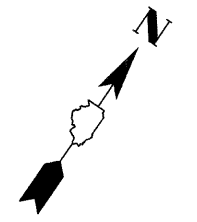

FILE NAME = v:\2545\2545e005.dgn	USER NAME = bdeoraens	DESIGNED -	REVISED -
		DRAWN -	REVISED -
		CHECKED -	REVISED -
		DATE -	REVISED -

**STATE OF ILLINOIS  
DEPARTMENT OF TRANSPORTATION**

**RIVER RD. & OLD RENWICK RD. EROSION CONTROL PLAN**

SCALE: 1"=20'    SHEET NO. 2 OF 2 SHEETS    STA. 18+00 TO STA. 19+81.31

F.A. RTE. TR 55	SECTION 90-16103-01-BR	COUNTY WILL	TOTAL SHEETS 255	SHEET NO. 81
FED. ROAD DIST. NO. ILLINOIS FED. AID PROJECT			CONTRACT NO. 83126	