



PLAN	SURVEYED	DATE
NOTE BOOK NO.	PLOTTED	BY
	CHECKED	
	BY	
	FILE NAME	

PROFILE	SURVEYED	DATE
NOTE BOOK NO.	PLOTTED	BY
	CHECKED	
	BY	
	FILE NAME	

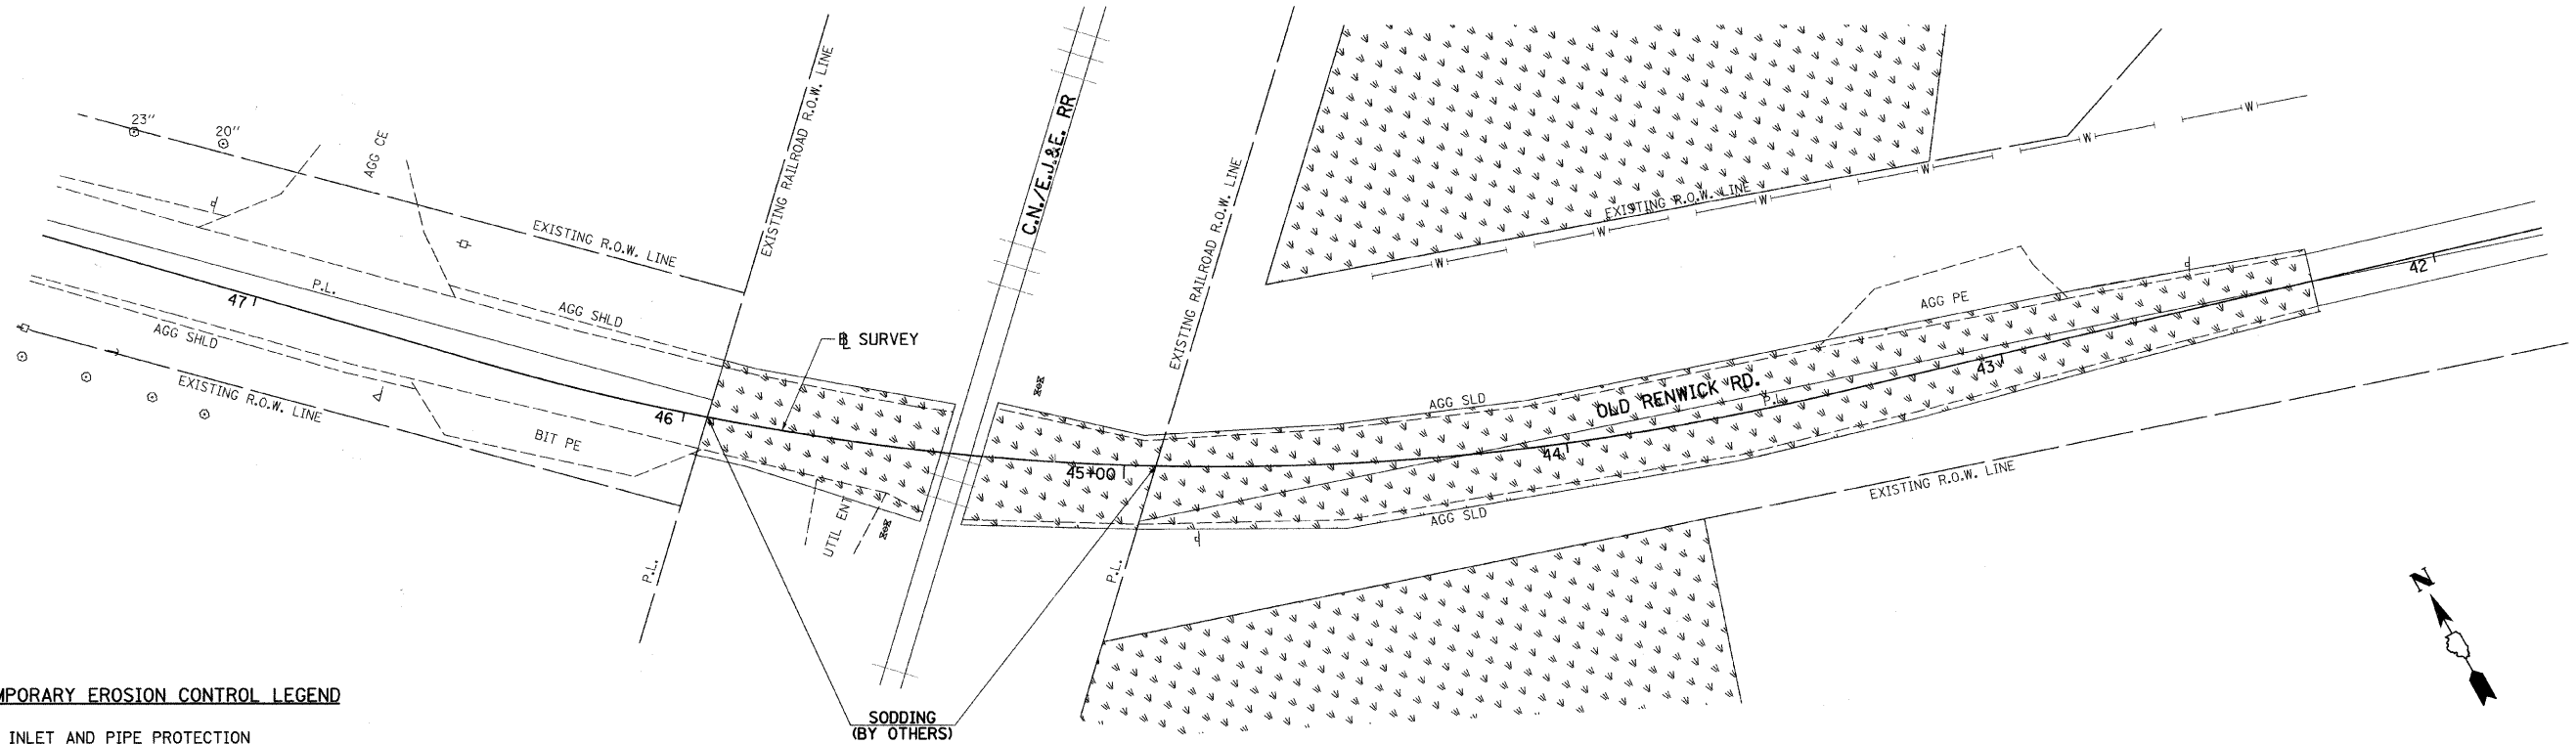

- TEMPORARY EROSION CONTROL LEGEND**
- INLET AND PIPE PROTECTION
 - FILTER FABRIC - INLET PROTECTION
 - PERIMETER EROSION BARRIER (SILT FENCE)
 - TEMPORARY DITCH CHECKS
 - SODDING, SALT TOLERANT
 - STONE RIPRAP

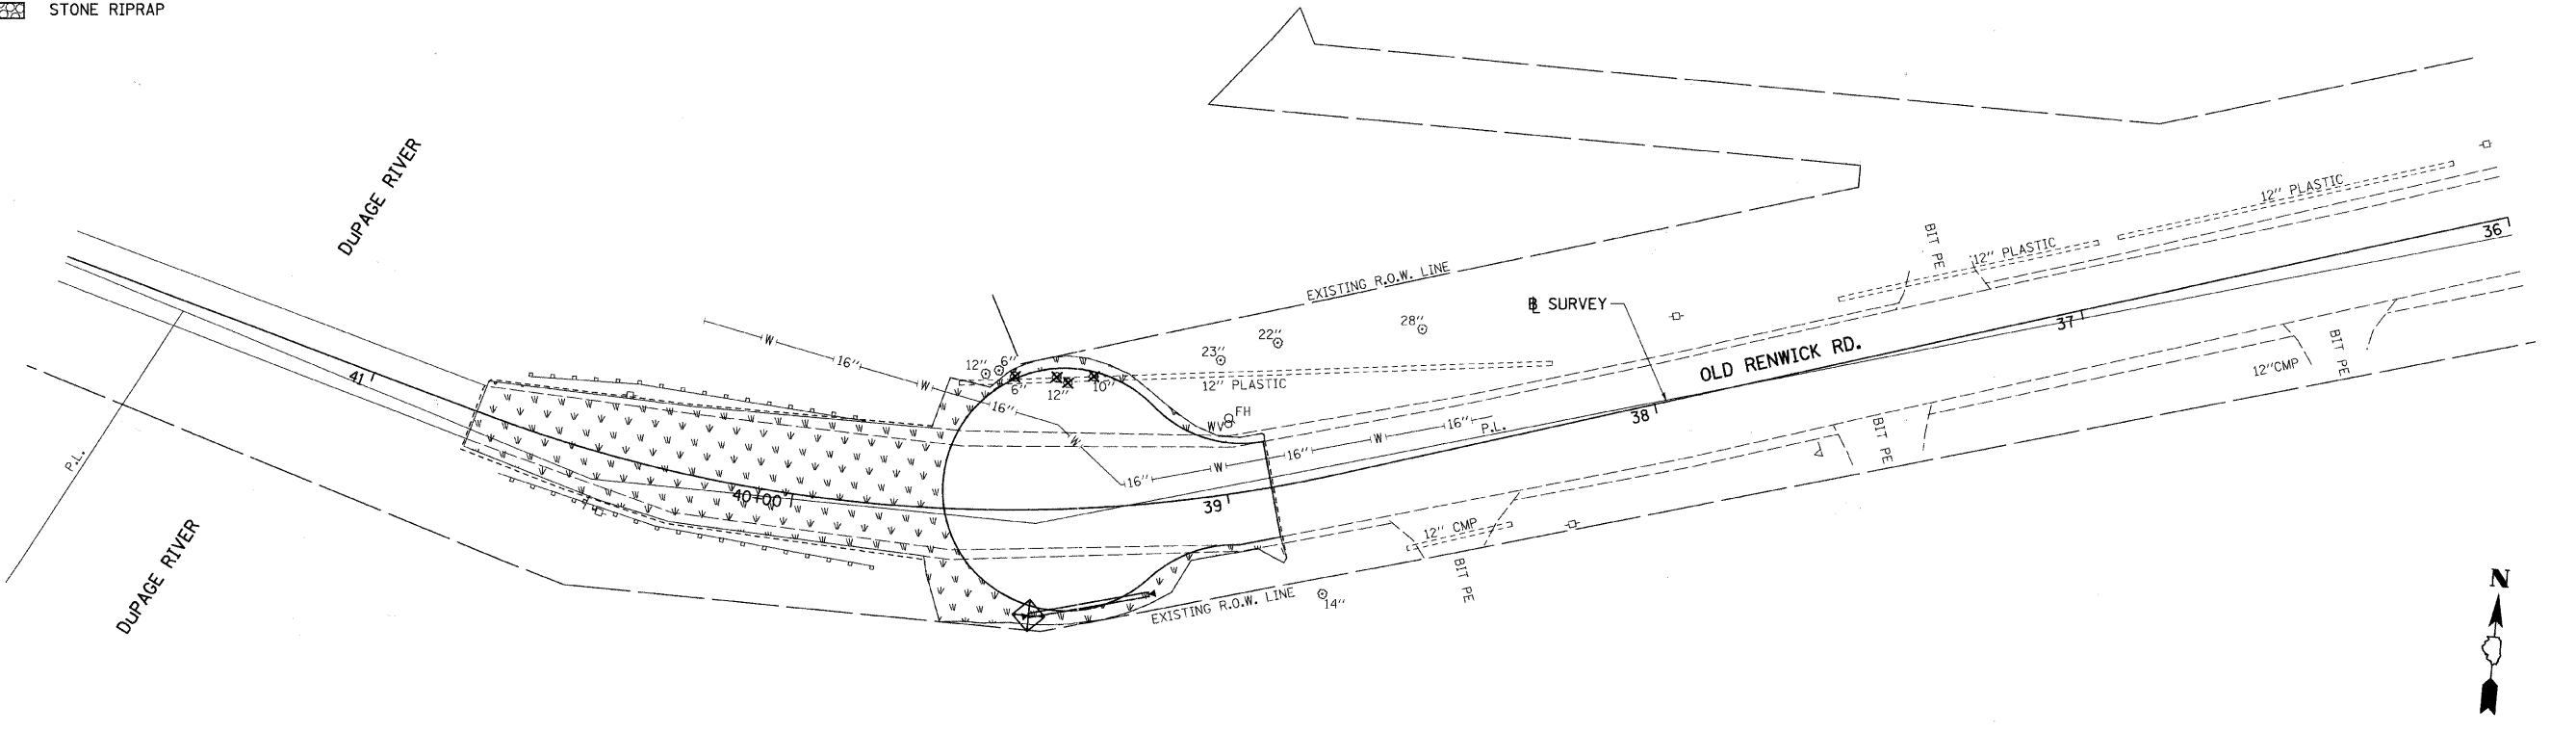

FILE NAME = v:\2545\2545e016.dgn	USER NAME = bdecræne	DESIGNED -	REVISED -	STATE OF ILLINOIS DEPARTMENT OF TRANSPORTATION	OLD RENWICK RD., EROSION CONTROL PLAN			F.A. RTE.	SECTION	COUNTY	TOTAL SHEETS	SHEET NO.
	PLOT SCALE = 20,000' / IN.	DRAWN -	REVISED -		SCALE: 1"=20'	SHEET NO. 1 OF 2 SHEETS	STA. 47+50 TO STA. 36+00	TR 55	90-16103-01-BR	WILL	255	82
	PLOT DATE = 5/18/2011	CHECKED -	REVISED -					CONTRACT NO. 83126				
		DATE -	REVISED -					ILLINOIS FED. AID PROJECT				