




 


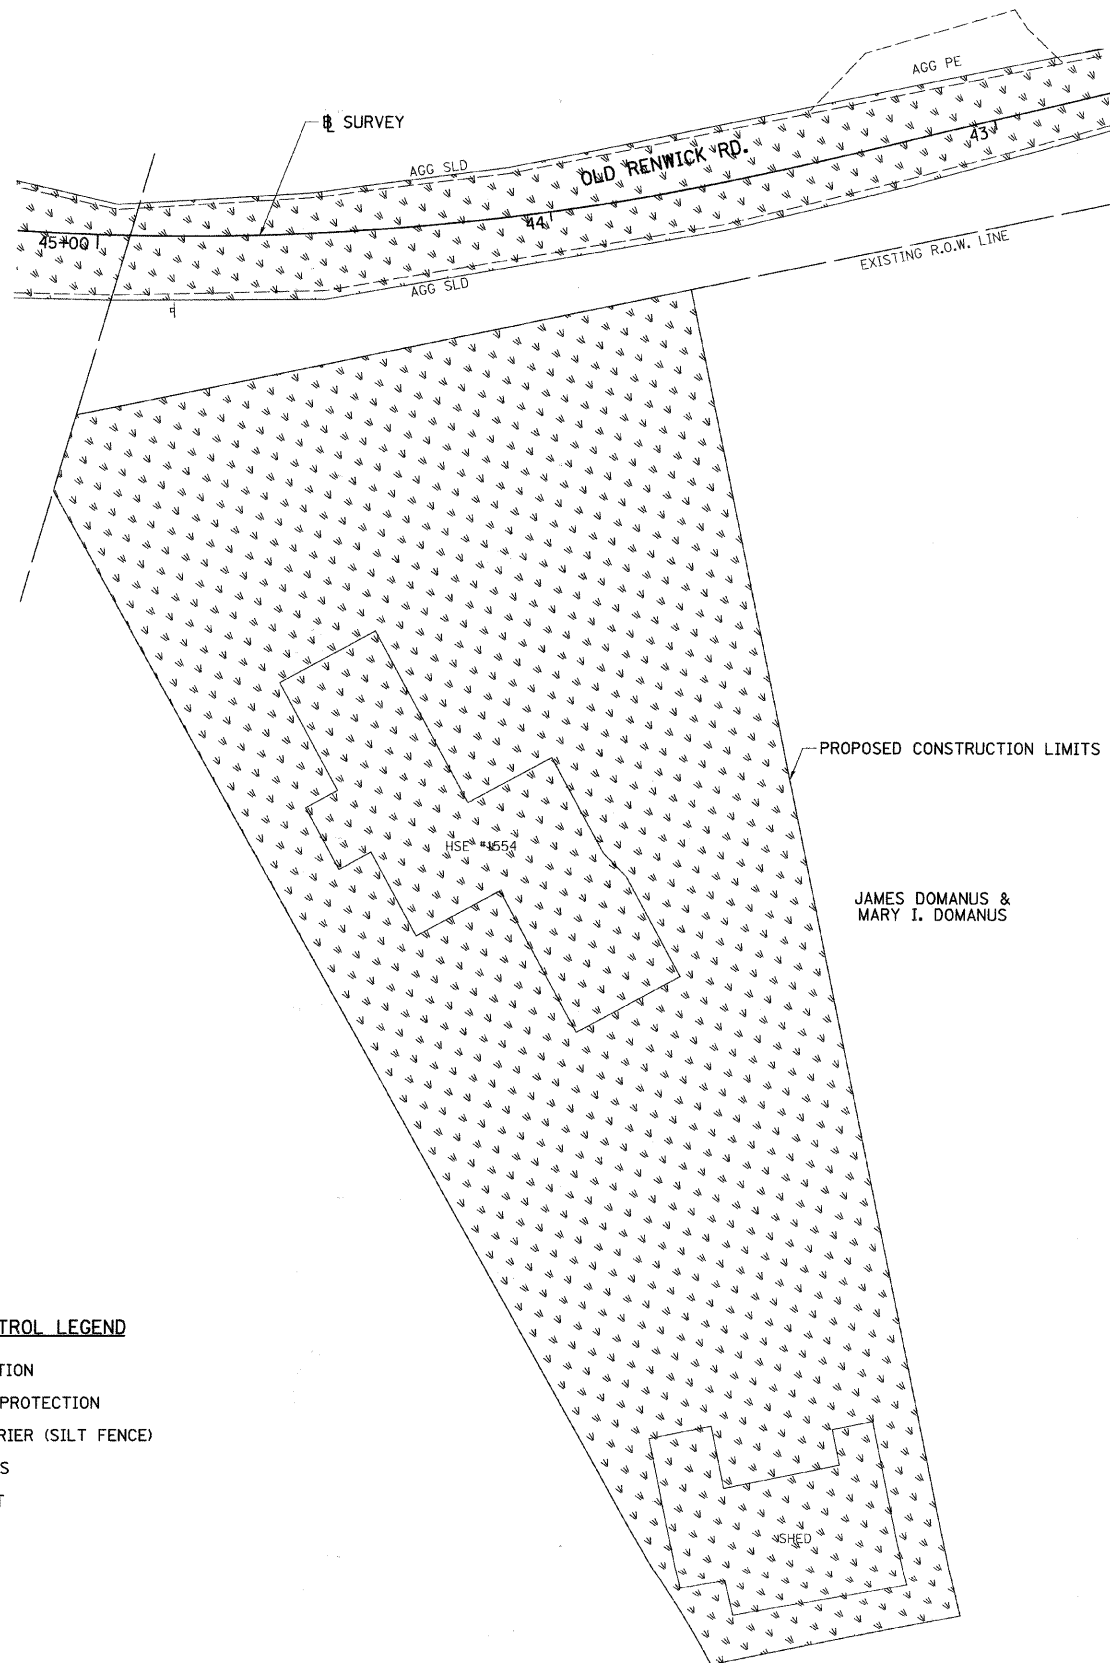

PLAN	SURVEYED	DATE
	PLOTTED	BY
	REVISIONS	
	RT. OF WAY CHECKED	
	CADD FILE NAME	
	NO.	

PROFILE	SURVEYED	DATE
	PLOTTED	BY
	REVISIONS	
	STRUCTURE NOTATIONS CHECKED	
	NO.	

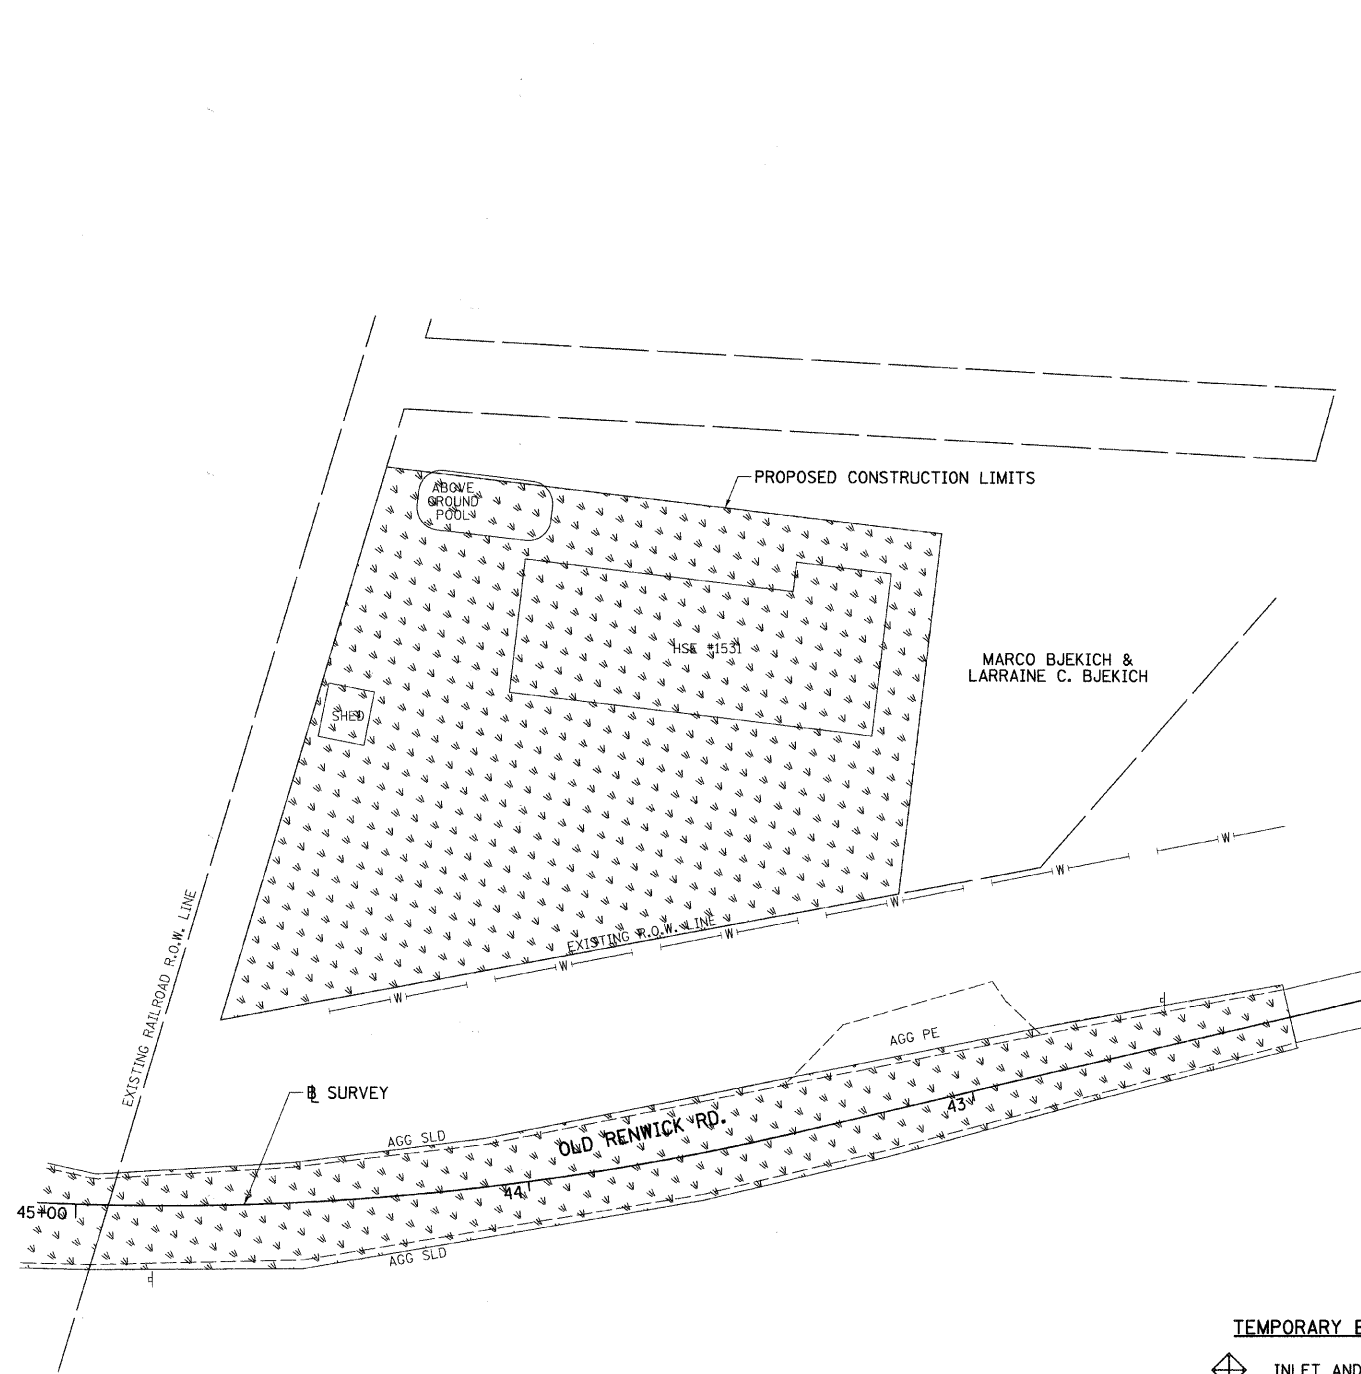

TEMPORARY EROSION CONTROL LEGEND

-  INLET AND PIPE PROTECTION
-  FILTER FABRIC - INLET PROTECTION
-  PERIMETER EROSION BARRIER (SILT FENCE)
-  TEMPORARY DITCH CHECKS
-  SODDING, SALT TOLERANT
-  STONE RIPRAP



FILE NAME =
v:\2545\2545e015.dgn

USER NAME = bdeoraene	DESIGNED -	REVISED -
	DRAWN -	REVISED -
PLOT SCALE = 20.000' / IN.	CHECKED -	REVISED -
PLOT DATE = 5/10/2011	DATE -	REVISED -

**STATE OF ILLINOIS
DEPARTMENT OF TRANSPORTATION**

OLD RENWICK RD., EROSION CONTROL PLAN

SCALE: 1"=20' SHEET NO. 2 OF 2 SHEETS STA. N/A TO STA. N/A

F.A. RTE.	SECTION	COUNTY	TOTAL SHEETS	SHEET NO.
TR 55	90-16103-01-BR	WILL	255	83
CONTRACT NO. 83126				
FED. ROAD DIST. NO. ILLINOIS FED. AID PROJECT				