
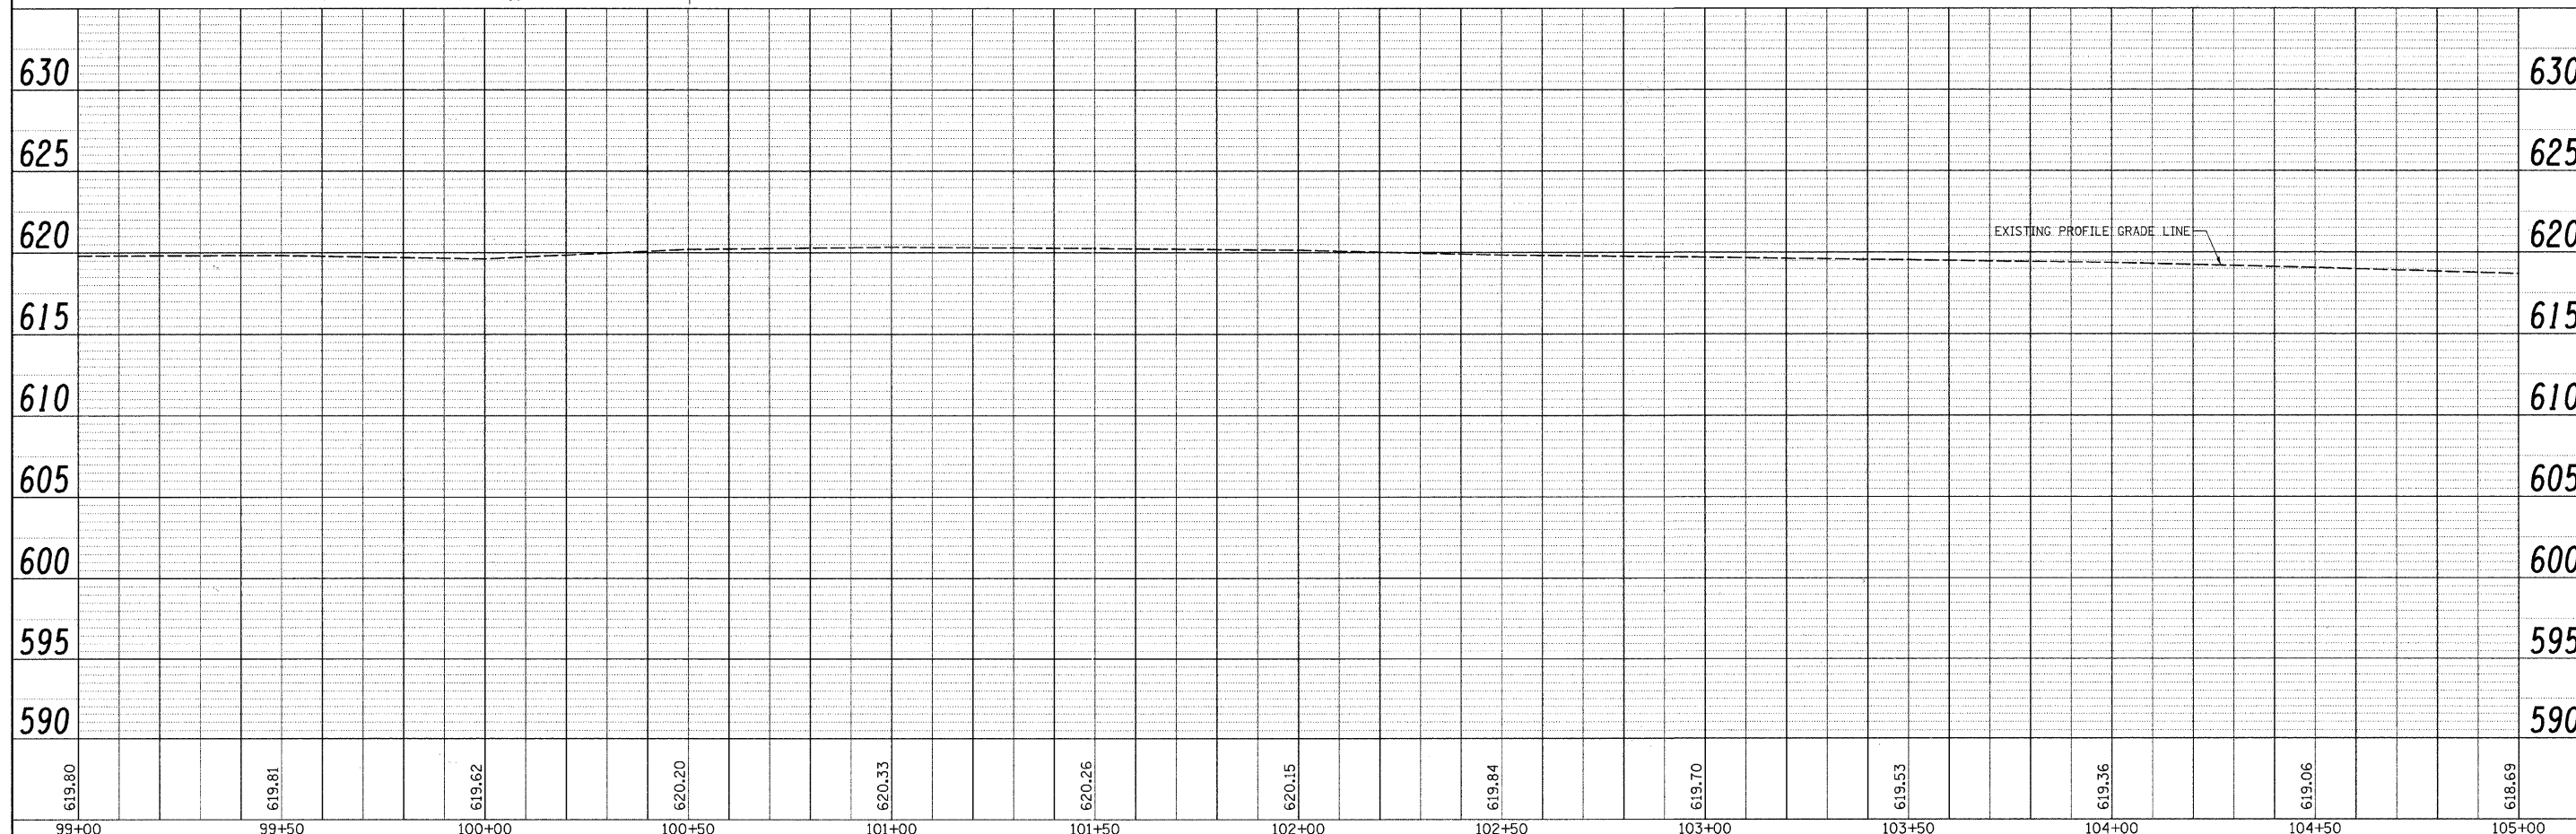


PLAN	SURVEYED	DATE
	PLOTTED	
	CHECKED	
	BY	
	NO.	
	FILE NAME	

PROFILE	SURVEYED	DATE
	PLOTTED	
	CHECKED	
	BY	
	NO.	
	NOTATIONS	

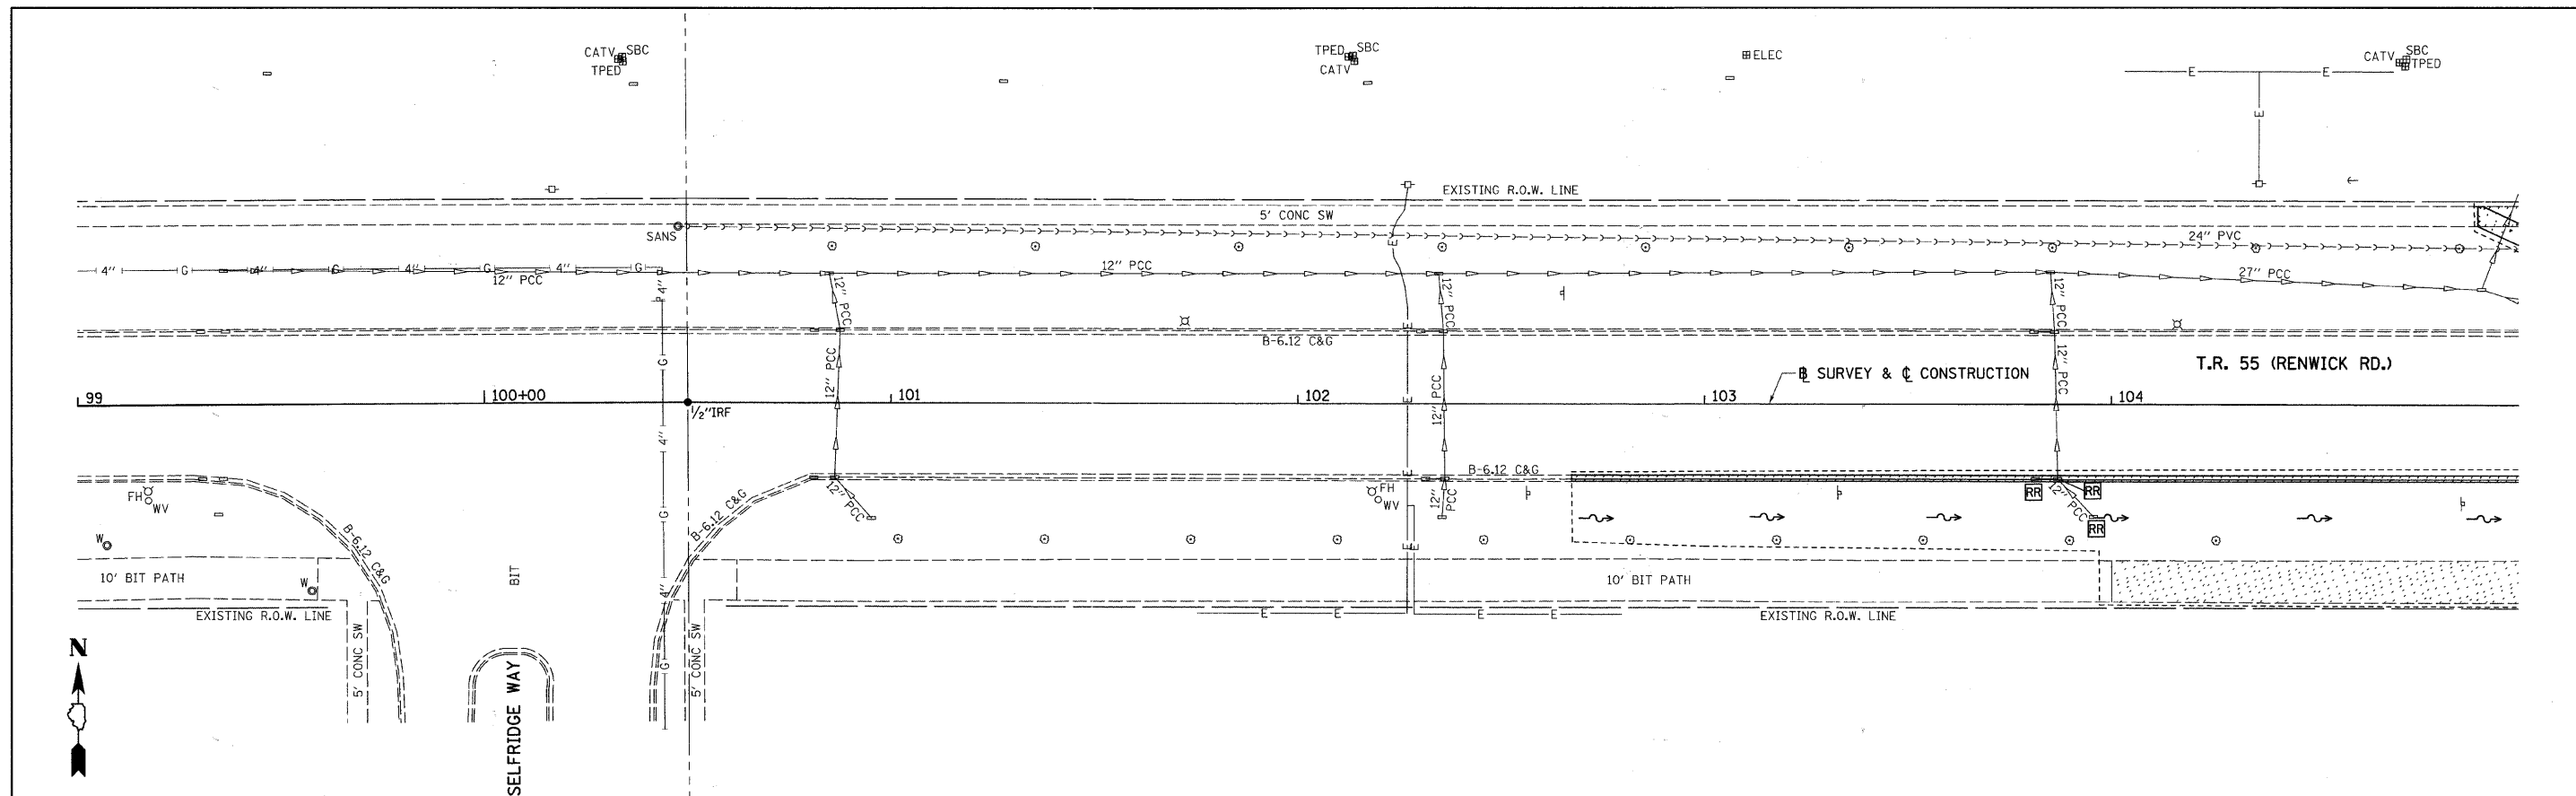

FILE NAME = V:\2545\2545d001.dgn	USER NAME = shughes	DESIGNED -	REVISED -	STATE OF ILLINOIS DEPARTMENT OF TRANSPORTATION	T.R. 55 (RENEWICK RD.), DRAINAGE PLAN & PROFILE	F.A. RTE.	SECTION	COUNTY	TOTAL SHEETS	SHEET NO.	
	PLOT SCALE = 20.000' / IN.	DRAWN -	REVISED -			TR 55	90-16103-01-BR	WILL	255	84	
	PLOT DATE = 5/19/2011	CHECKED -	REVISED -			CONTRACT NO. 83126					
		DATE -	REVISED -			FED. ROAD DIST. NO. ILLINOIS FED. AID PROJECT					