
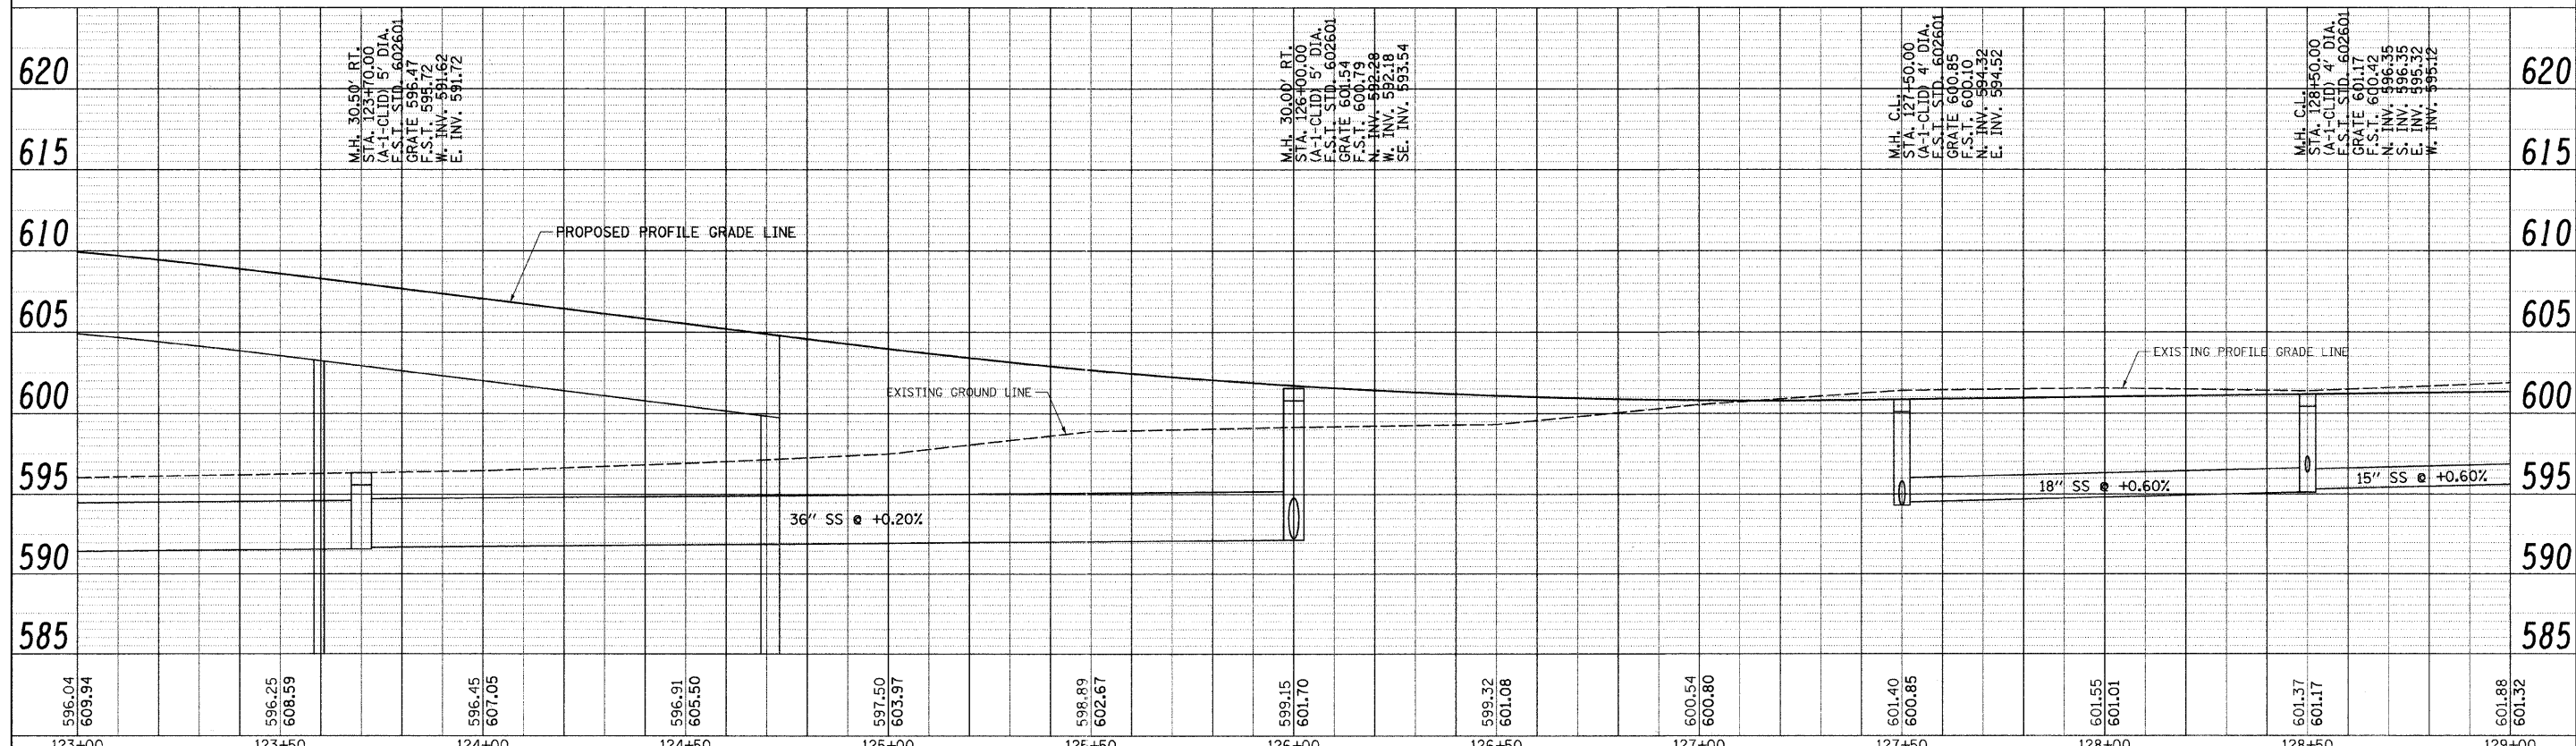


PLAN	SURVEYED	BY	DATE
	PLOTTED		
	CHECKED		
	REVISIONS		
	NO. OF MAY CHECKED		
	NO.		
	CADD FILE NAME		

PROFILE	SURVEYED	BY	DATE
	PLOTTED		
	CHECKED		
	REVISIONS		
	NO. OF MAY CHECKED		
	NO.		
	STRUCTURE NOTATION CHRD		

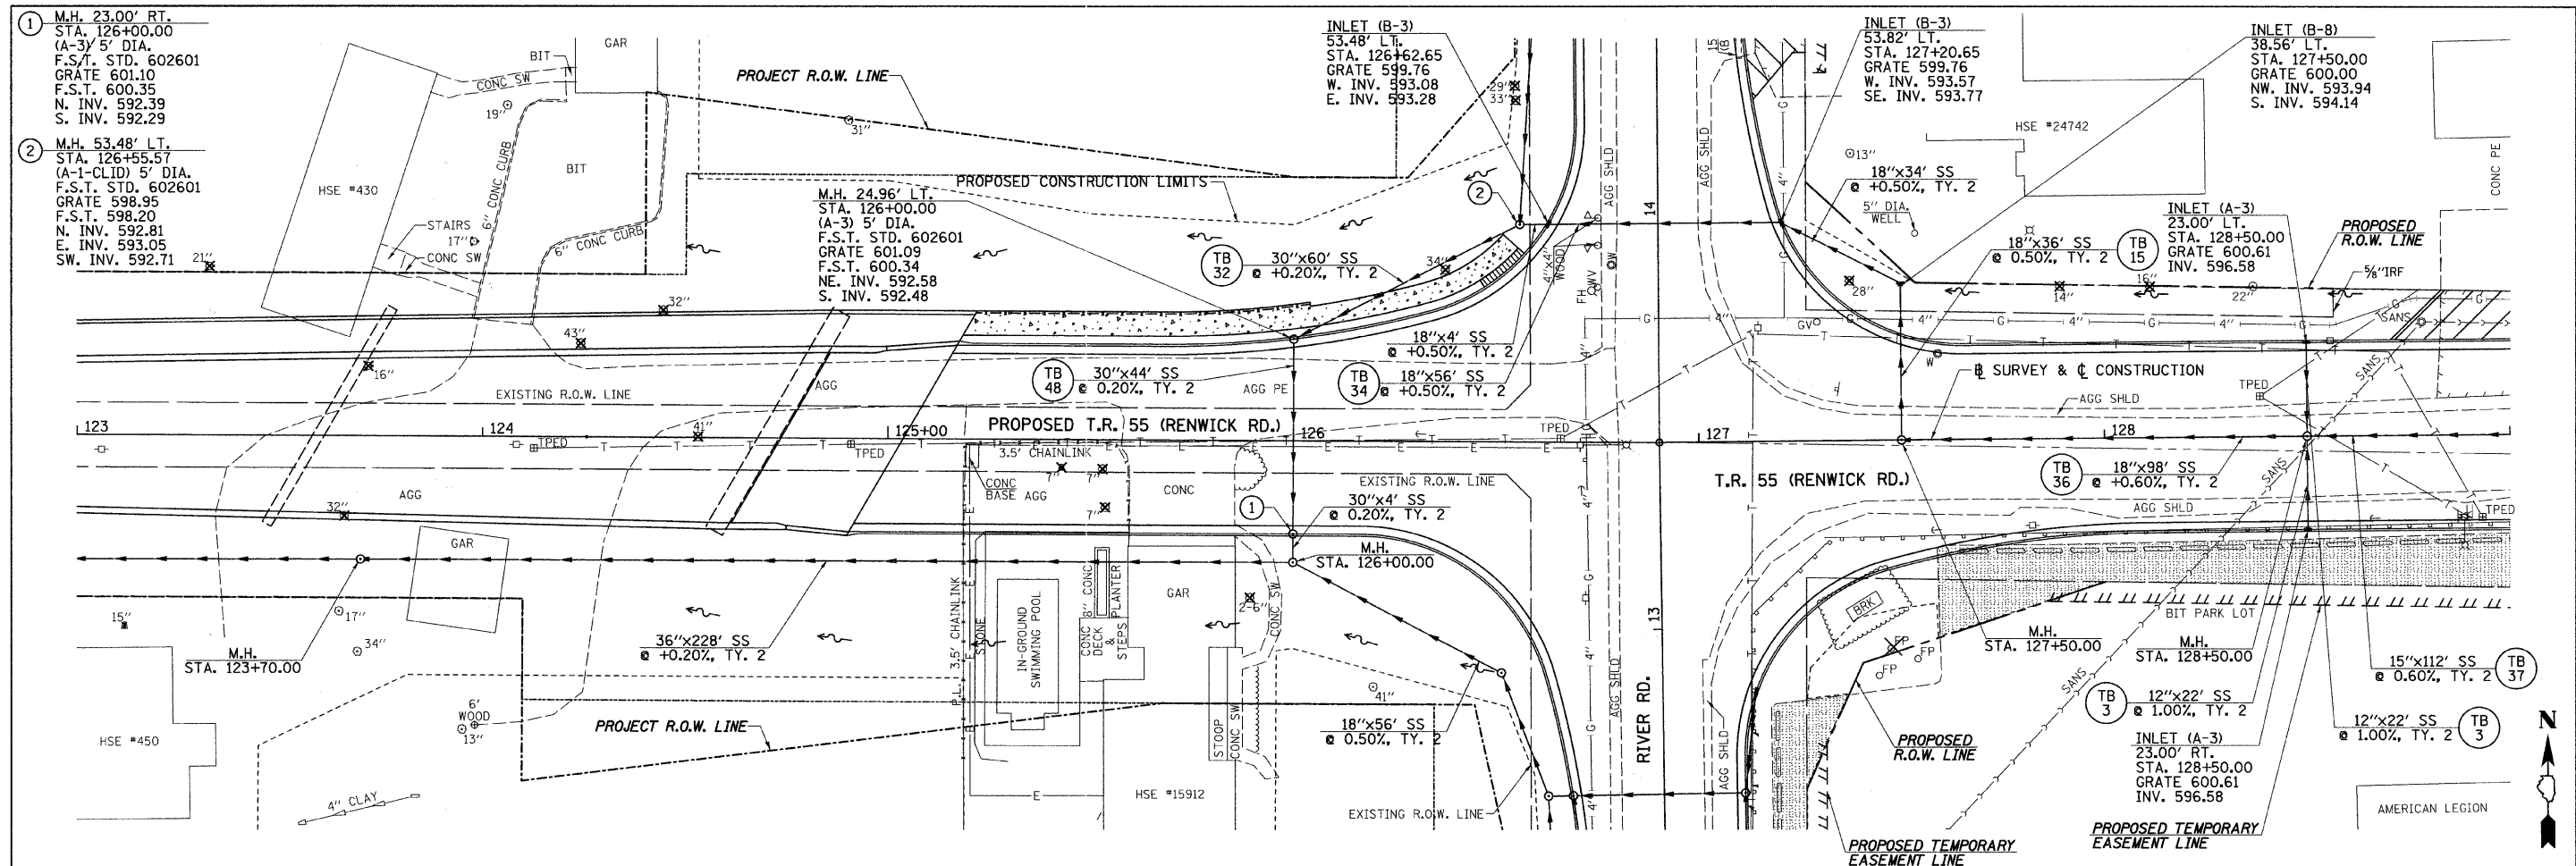

FILE NAME = v:\2545\2545d005.dgn	USER NAME = bdearene	DESIGNED -	REVISED -	<b>STATE OF ILLINOIS</b> <b>DEPARTMENT OF TRANSPORTATION</b>	<b>T.R. 55 (RENWICK RD.), DRAINAGE PLAN &amp; PROFILE</b> SCALE: H=20 V=5 SHEET NO. 5 OF 6 SHEETS STA. 123+00 TO STA. 129+00	F.A. RTE.	SECTION	COUNTY	TOTAL SHEETS	SHEET NO.	
	PLT SCALE = 20.000' / IN.	DRAWN -	REVISED -			TR 55	90-16103-01-BR	WILL	255	88	
	PLT DATE = 5/10/2011	CHECKED -	REVISED -			CONTRACT NO. 83126					
		DATE -	REVISED -			FED. ROAD DIST. NO. ILLINOIS FED. AID PROJECT					