
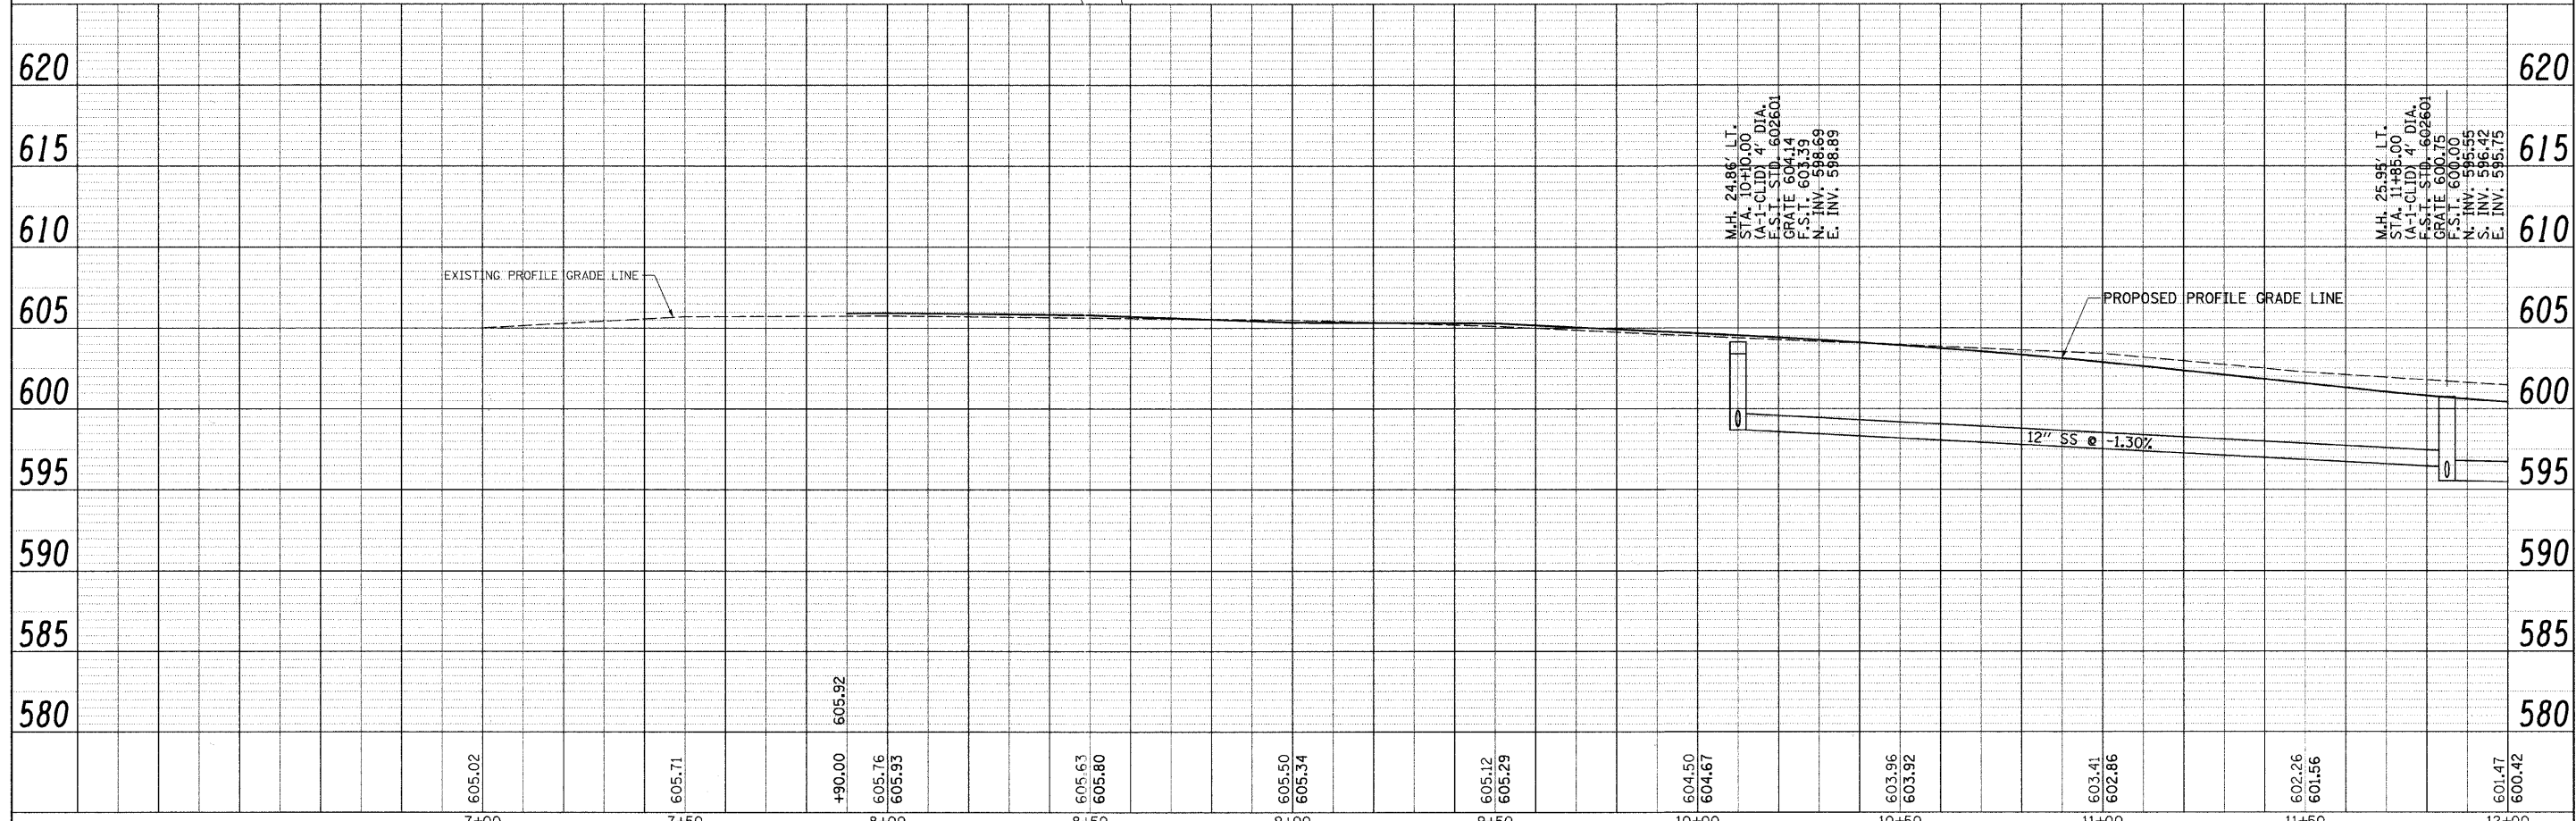


PLAN	SURVEYED	DATE
	PLOTTED	BY
	NOTED	
	REVISIONS	
	CHECKED	
	NO.	
	STRUCTURE NOTATIONS CHKD	
	FILE NAME	

PROFILE	SURVEYED	DATE
	PLOTTED	BY
	NOTED	
	REVISIONS	
	CHECKED	
	NO.	
	STRUCTURE NOTATIONS CHKD	
	FILE NAME	

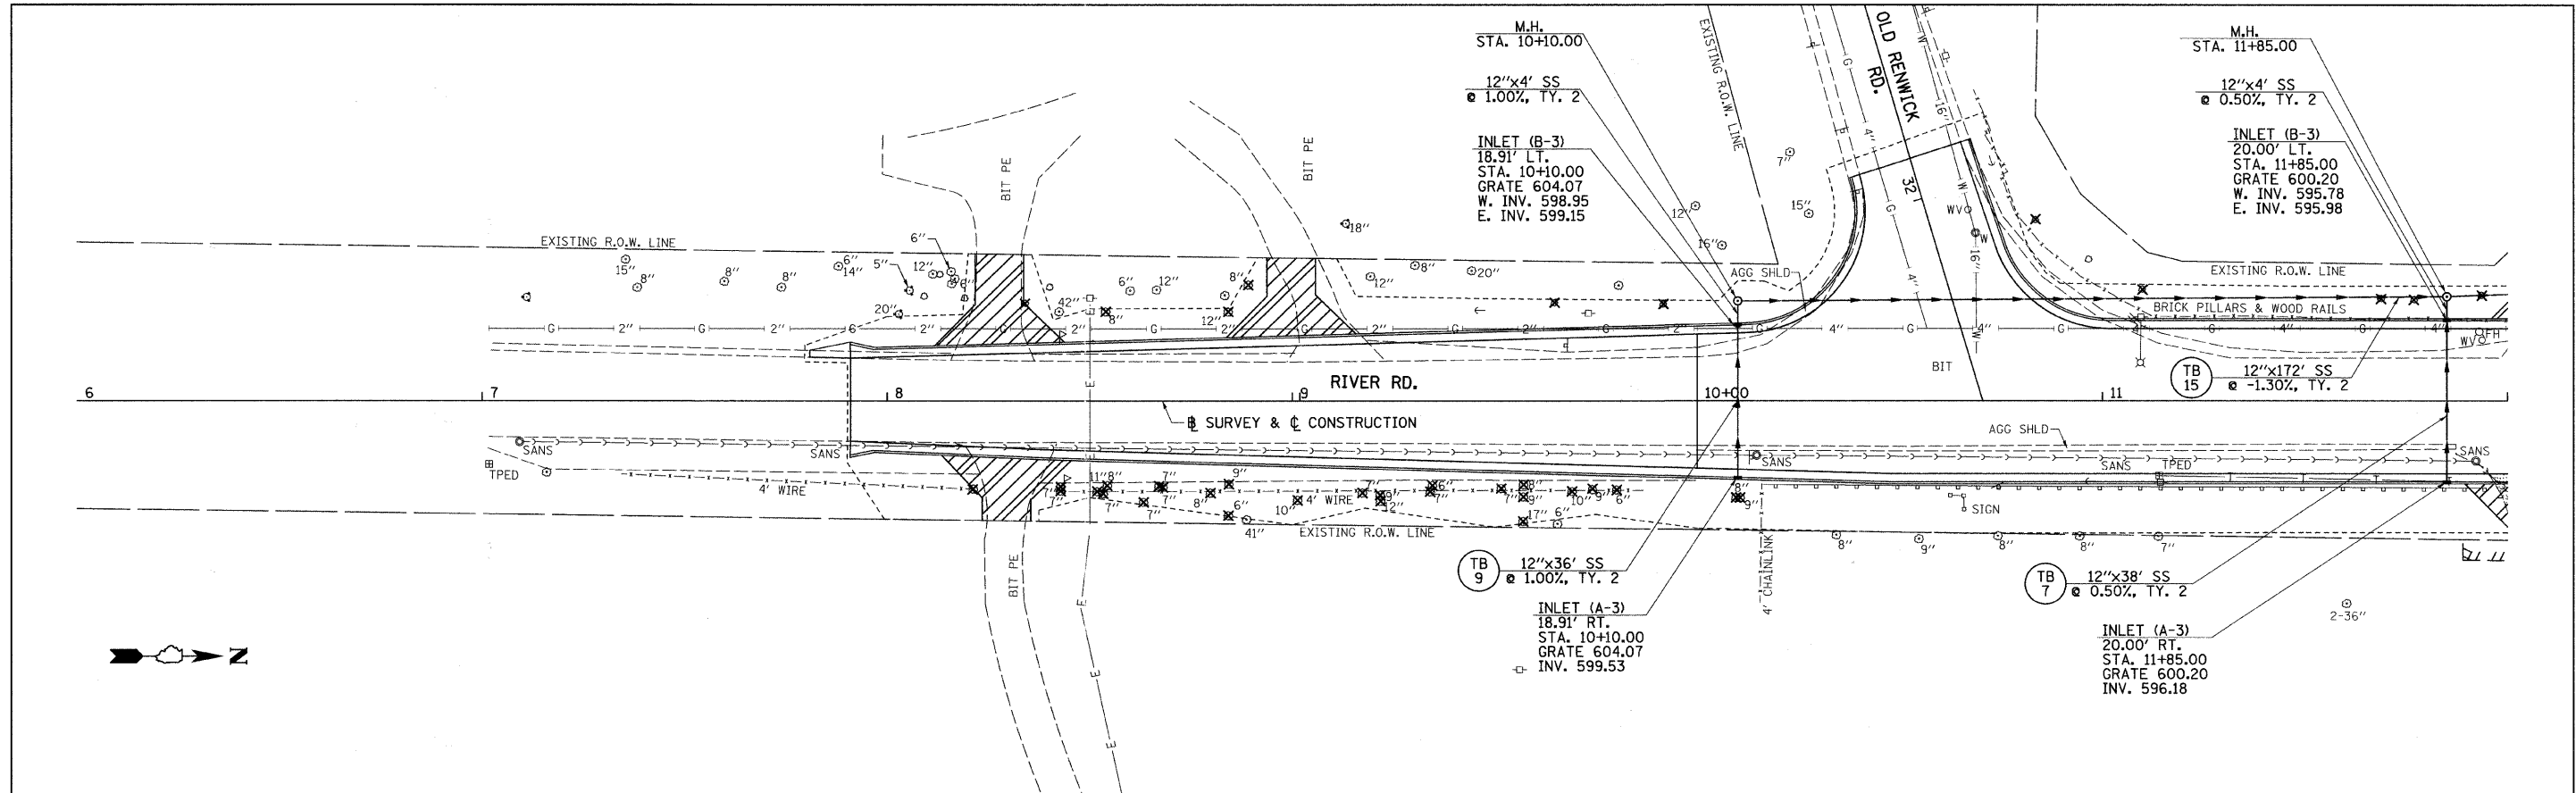

FILE NAME = v:\2545\2545d008.dgn	USER NAME = bdeoraene	DESIGNED -	REVISED -	<b>STATE OF ILLINOIS DEPARTMENT OF TRANSPORTATION</b>	<b>RIVER RD., DRAINAGE PLAN &amp; PROFILE</b>		F.A. RTE.	SECTION	COUNTY	TOTAL SHEETS	SHEET NO.	
	PLOT SCALE = 28.000' / IN.	DRAWN -	REVISED -		SCALE: H=20 V=5	SHEET NO. 1 OF 3 SHEETS	STA. 6+00	TO STA. 12+00	TR 55	90-16103-01-BR	WILL	255 91
	PLDT DATE = 5/10/2011	CHECKED -	REVISED -									
		DATE -	REVISED -									