

INDEX OF SHEETS

- 1 COVER SHEET / INDEX OF SHEETS / LIST OF HIGHWAY STANDARDS
- 2 GENERAL NOTES / SUMMARY OF QUANTITIES
- 3 TYPICAL SECTIONS
- 4 - 5 SCHEDULE OF QUANTITIES
- 6 - 11 PLAN SHEETS
- 12 - 16 EROSION CONTROL PLANS
- 17 INTERSECTION PLANS
- 18 MISCELLANEOUS DETAILS


LIST OF HIGHWAY STANDARDS

- 000001-06 STANDARD SYMBOLS, ABBREVIATIONS AND PATTERNS
- 424001-05 CURB RAMPS FOR SIDEWALKS
- 602301-03 INLET - TYPE A
- 604001-03 FRAME AND LIDS TYPE 1
- 604036-02 GRATE TYPE 8
- 701001-02 OFF-RD OPERATIONS, 2L, 2W, MORE THAN 15' AWAY
- 701006-03 OFF-RD OPERATIONS, 2L, 2W, 15' TO 24" FROM PAVEMENT EDGE
- 701311-03 LANE CLOSURE 2L, 2W MOVING OPERATIONS-DAY ONLY
- 701901-01 TRAFFIC CONTROL DEVICES
- 720001-01 SIGN PANEL MOUNTING DETAILS
- 720006-02 SIGN PANEL ERECTION DETAILS
- 720011-01 METAL POSTS FOR SIGNS, MARKERS, AND DELINEATORS
- 729001-01 APPLICATIONS OF TYPE A & B POSTS

BENCHMARKS

- BENCHMARK #1:**
CUT CROSS IN SIDEWALK AT NORTHWEST CORNER OF LASALLE & MAPLE STREETS, 21' WEST OF SIDEWALK END, 40' EAST OF EAST BUILDING CORNER OF SCHOOL. ELEVATION: 683.85 (NAVD 88)
- BENCHMARK #2:**
CENTER OF SANITARY MANHOLE IN PAVEMENT AT THE NORTHWEST QUADRANT OF LASALLE & GAGE STREETS. ELEVATION: 684.97 (NAVD 88)
- BENCHMARK #3:**
CENTER OF SANITARY MANHOLE IN PAVEMENT AT THE EAST SIDE OF DEWEY STREET, NORTH SIDE OF LASALLE ST. ELEVATION: 679.22 (NAVD 88)
- BENCHMARK #4:**
CUT CROSS IN SIDEWALK AT SOUTHEAST CORNER OF WASHINGTON STREET AND CHERRY STREET. ELEVATION: 684.75 (NAVD 88)

J.U.L.I.E.
JOINT UTILITY LOCATION INFORMATION FOR EXCAVATION
CALL 811


 



FULL SIZE PLANS HAVE BEEN PREPARED USING STANDARD ENGINEERING SCALES, REDUCED SIZED PLANS WILL NOT CONFORM TO STANDARD SCALES. IN MAKING MEASUREMENTS ON REDUCED PLANS, THE ABOVE SCALES MAY BE USED

CONTRACT # 87455

SOMONAUK TOWNSHIP, SECTIONS 12 & 13, T.37N.-R.7E.

STATE OF ILLINOIS
DEPARTMENT OF TRANSPORTATION
DIVISION OF HIGHWAYS
PLANS FOR PROPOSED
SAFE ROUTES TO SCHOOL SIDEWALK IMPROVEMENTS
FUNDED BY
SAFE ROUTES TO SCHOOL PROGRAM
VILLAGE OF SOMONAUK
SECTION 10-00021-00-SW
PROJECT SRTS-4009(098)
JOB NO. C-40-067-09

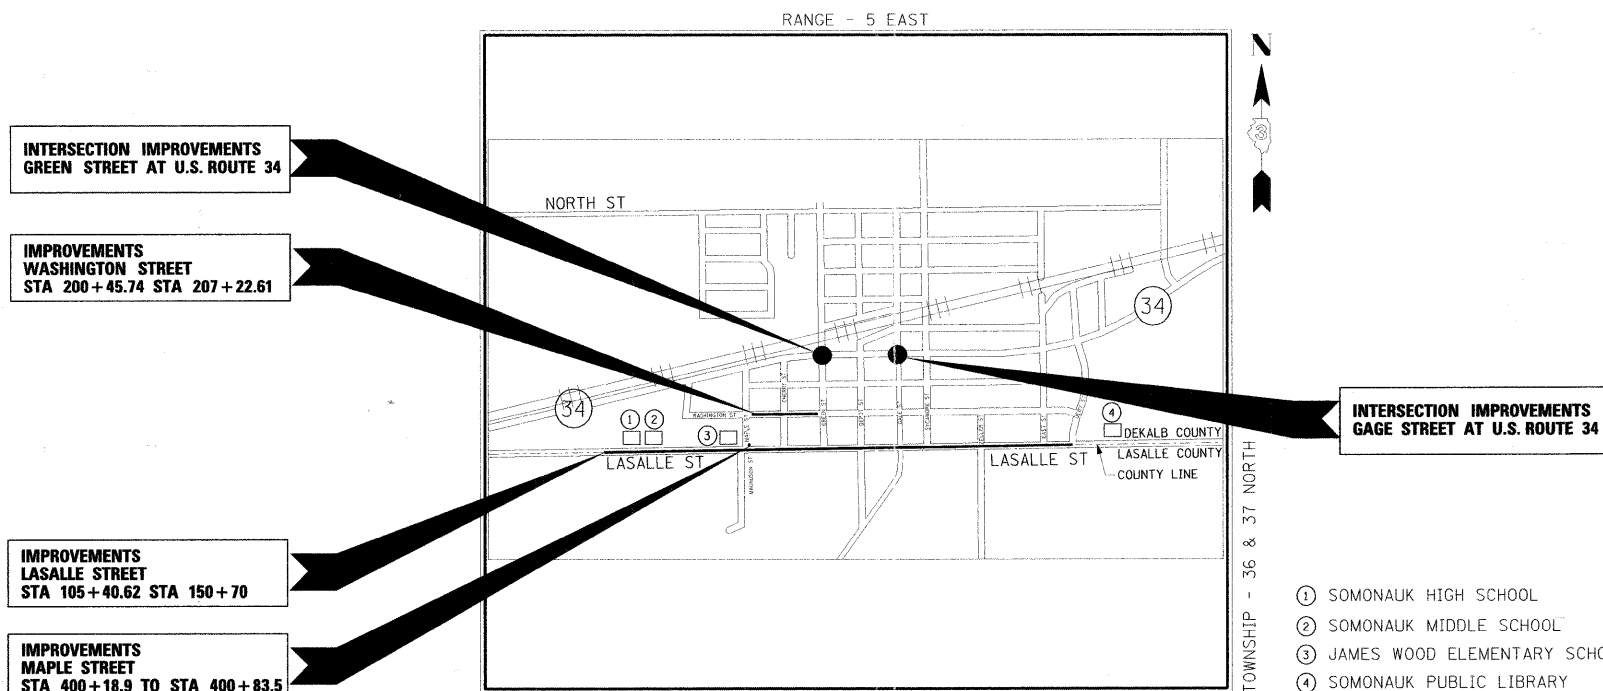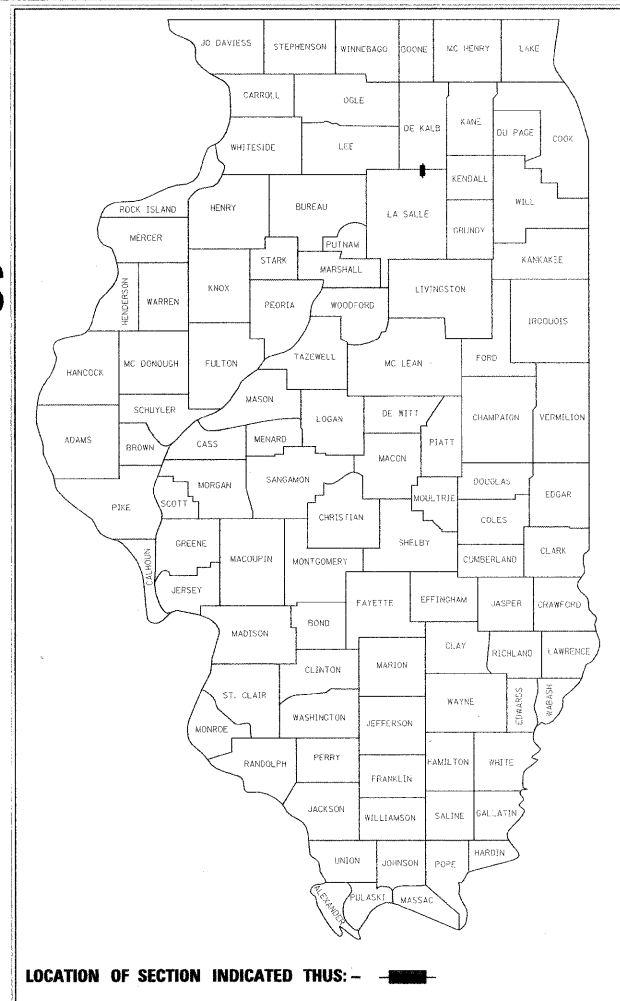

PROJECT GROSS LENGTH:
LASALLE STREET = 4529.38 FEET (0.86 MILES)
MAPLE STREET = 64.6 FEET (0.01 MILES)
WASHINGTON STREET = 676.87 FEET (0.13 MILES)
TOTAL = 5270.85 FEET (1 MILE)

PROJECT NET LENGTH:
LASALLE STREET = 2135.68 FEET (0.40 MILES)
MAPLE STREET = 64.6 FEET (0.01 MILES)
WASHINGTON STREET = 676.87 FEET (0.13 MILES)
TOTAL = 2877.15 FEET (0.55 MILES)

AGENCY RESPONSIBLE FOR LETTING


APPROVED MAY 25 20 11
[Signature]
VILLAGE PRESIDENT

PASSED May 31, 20 11
[Signature]
DISTRICT 3 IMPLEMENTATION ENGINEER


RELEASING FOR BID
BASED ON LIMITED REVIEW May 31, 20 11
[Signature]
DEPUTY DIRECTOR OF HIGHWAYS, REGION 2 ENGINEER

PROFESSIONAL ENGINEER'S SIGN & SEAL

[Signature] 5-25-11
GEORGE E. KECK, P.E.
EXPIRES: 11-30-11



PRINTED BY THE AUTHORITY
OF THE STATE OF ILLINOIS

	USER NAME = GKeck FILE NAME = 6800152_cvr.dgn PLOT SCALE = PLOT DATE = 5/25/2011	DESIGNED - DRAWN - CHECKED - DATE -	REVISED - REVISED - REVISED - REVISED -	VILLAGE OF SOMONAUK	COVER SHEET	C.H. RTE. SECTION COUNTY TOTAL SHEETS SHEET NO.
	SCALE:	SHEET NO. OF SHEETS STA. TO STA.	CONTRACT # 87455 FED. ROAD DIST. NO. ILLINOIS FED. AID PROJECT	LASALLE 10-00021-00-SW 18 1		