



PLAN	DATE
SURVEYED	BY
ALIGNED	DATE
NOTED	BY
CHECKED	DATE
BY	DATE
NO. OF MAY CHECKED	
CADD FILE NAME	

PROFILE	DATE
SURVEYED	BY
PLOTTED	DATE
CHECKED	BY
BY	DATE
NO. OF NOTED	
STRUCTURE	NOTATIONS
CHKD	

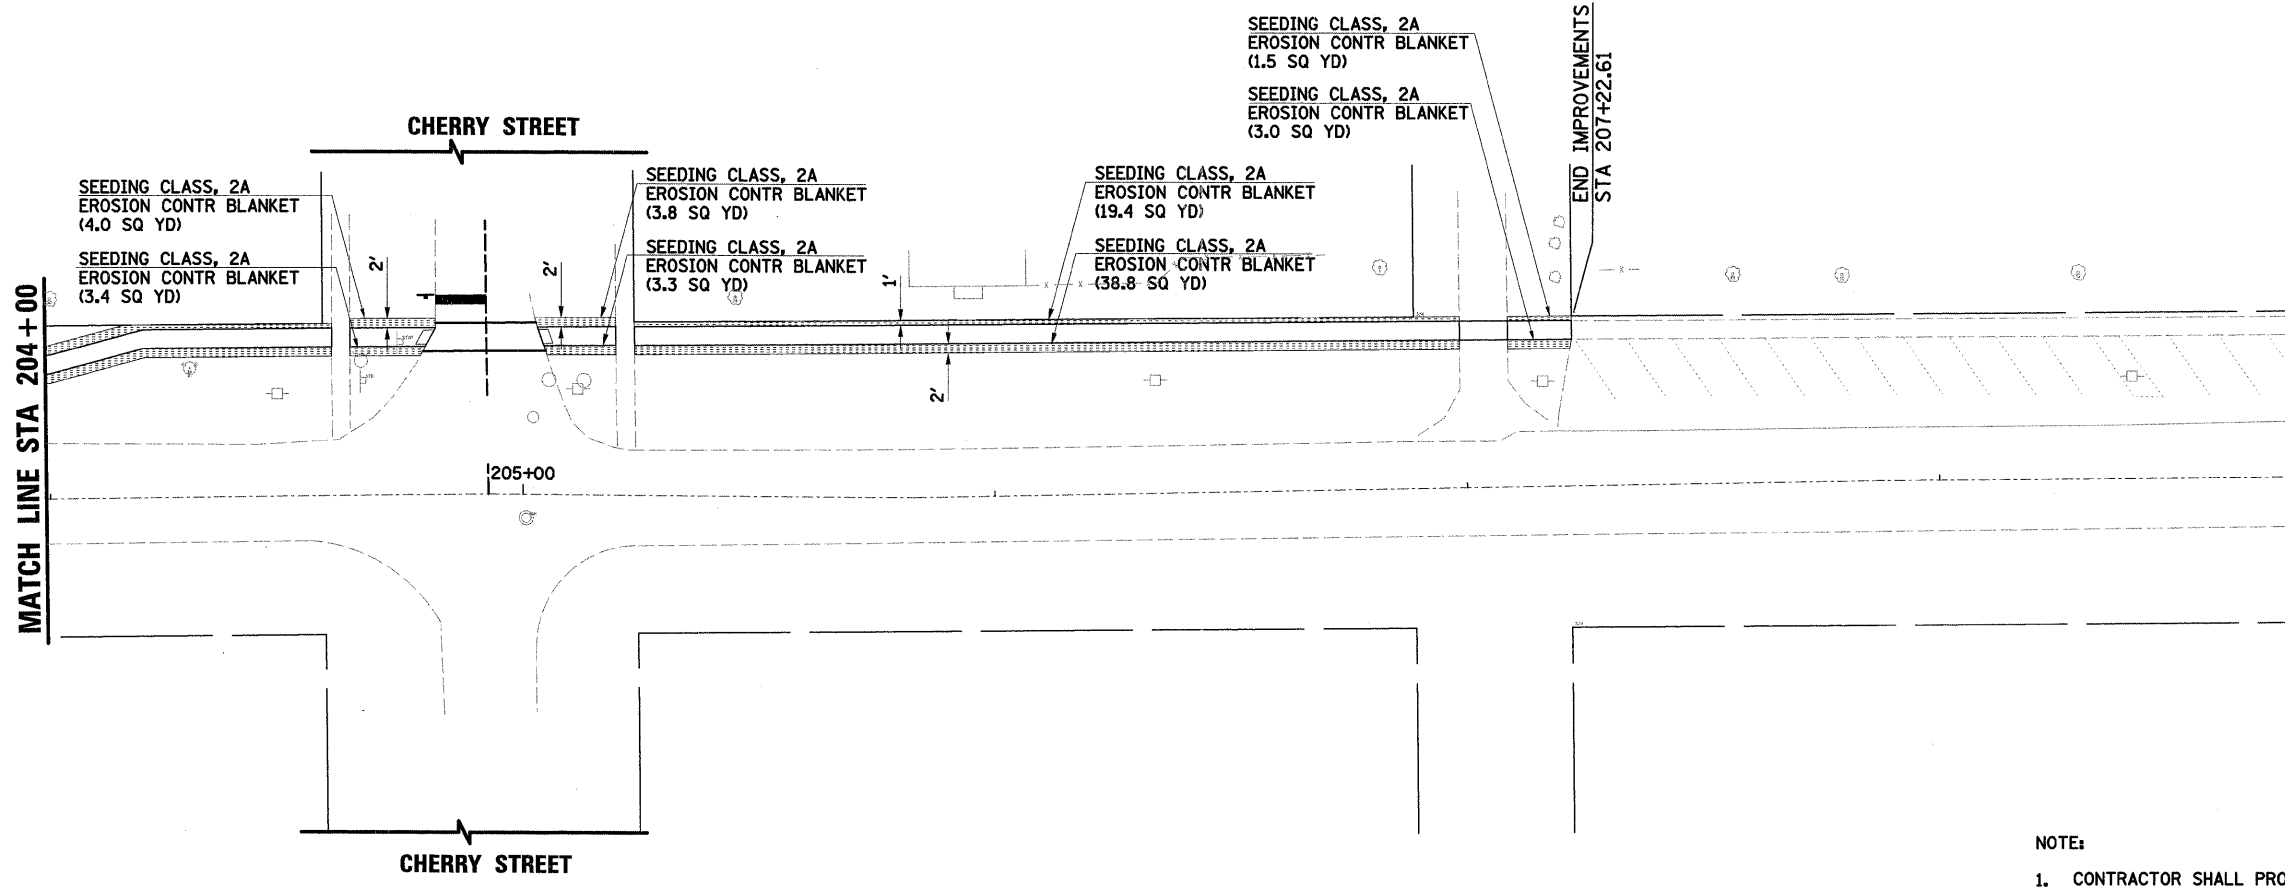

- NOTE:
- CONTRACTOR SHALL PROVIDE THE FOLLOWING IN ALL SEEDING AREAS:  
 TOPSOIL FURNISH AND PLACE, 4"  
 NITROGEN FERTILIZER NUTRIENT  
 PHOSPHORUS FERTILIZER NUTRIENT  
 POTASSIUM FERTILIZER NUTRIENT  
 EROSION CONTROL BLANKET  
 (SEE SCHEDULES FOR QUANTITIES.)

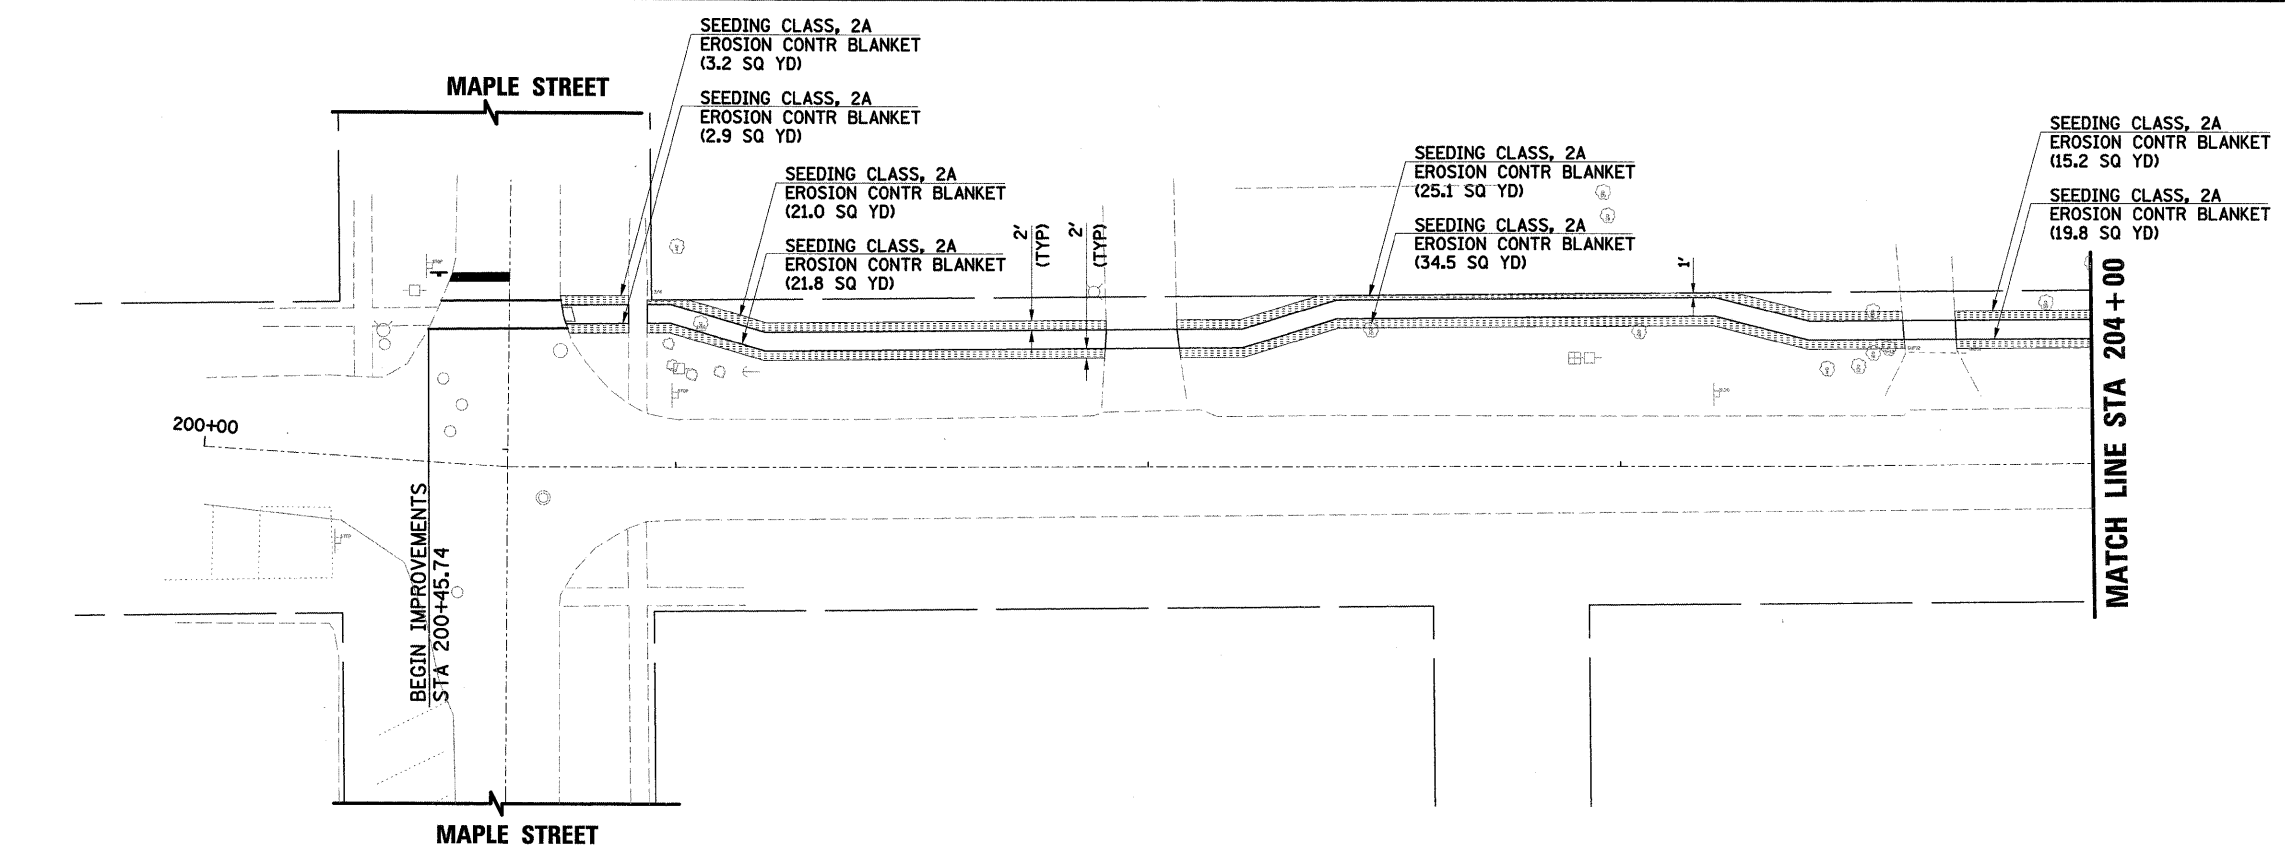

USER NAME = JRrbtu	DESIGNED -	REVISED -
	DRAWN -	REVISED -
PLOT SCALE = #1CSI.SCALE	CHECKED -	REVISED -
PLOT DATE = 5/26/2011	DATE -	REVISED -

VILLAGE OF SOMONAUK

EROSION CONTROL PLAN  
 WASHINGTON STREET  
 STA 200+45.74 TO STA 207+22.61

SCALE:	SHEET NO.	OF	SHEETS	STA.	TO	STA.
--------	-----------	----	--------	------	----	------

C.H. RTE.	SECTION	COUNTY	TOTAL SHEETS	SHEET NO.
	10-00021-00-SW	LASALLE	18	16
CONTRACT # 87455		ILLINOIS FED. AID PROJECT		