



PLAN	SURVEYED	DATE
	PLOTTED	
	PLANS CHECKED	
	BY	
	DATE	
	NOTE BOOK NO.	
	FILE NAME	

PROFILE	SURVEYED	DATE
	PLOTTED	
	PLANS CHECKED	
	BY	
	DATE	
	NOTE BOOK NO.	
	FILE NAME	

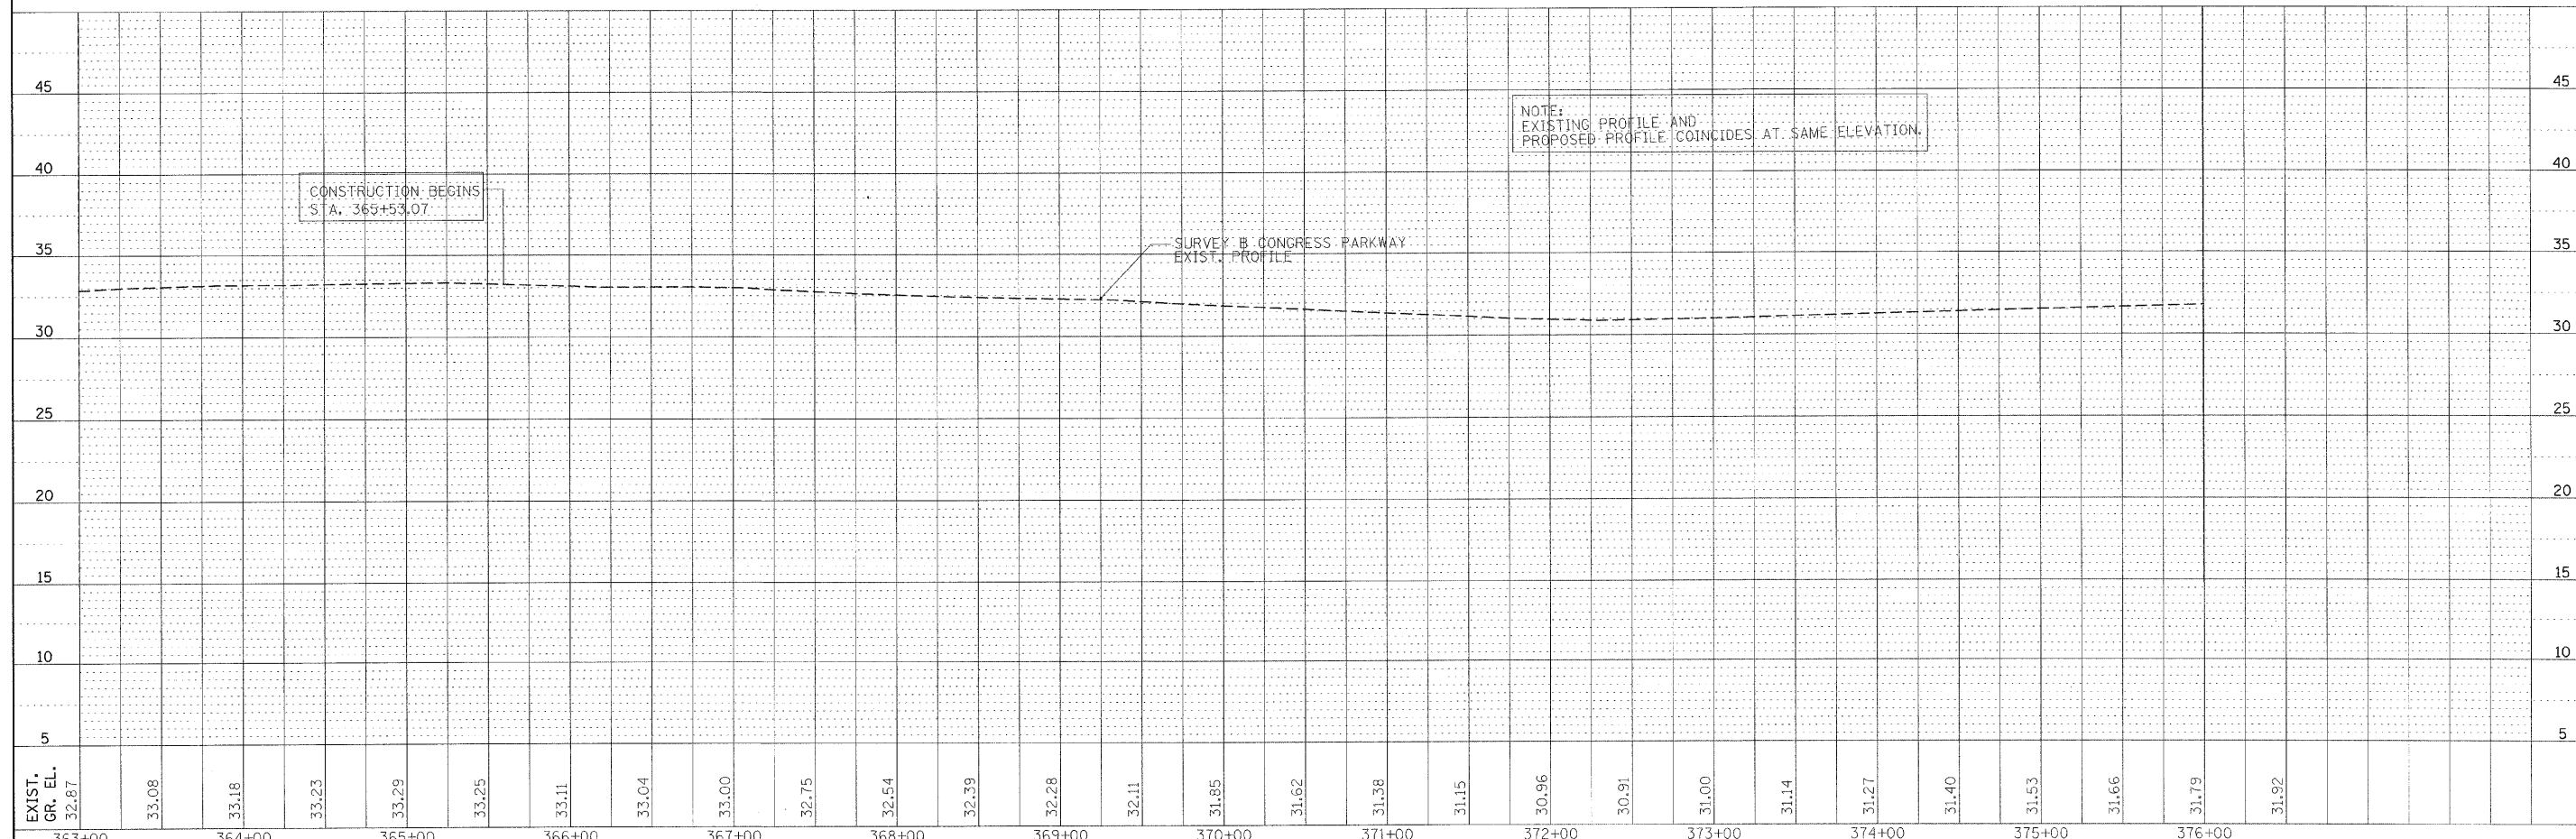

PB Americas, Inc. 230 WEST MONROE STREET, SUITE 900 CHICAGO, IL. 60606	USER NAME = #USER#	DESIGNED - DM	REVISED -	STATE OF ILLINOIS DEPARTMENT OF TRANSPORTATION	CONGRESS PARKWAY OVER SOUTH BRANCH OF THE CHICAGO RIVER CONGRESS PARKWAY PLAN AND PROFILE	F.A.P. RTE.	SECTION	COUNTY	TOTAL SHEETS	SHEET NO.
	FILE NAME = #FILENAME#	DRAWN - MS	REVISED -			389	2424-2B-R	COOK	398	25
	PLOT SCALE = #SCALE#	CHECKED - DS	REVISED -	SCALE: H: 1"=50', V: 1"=5'		SHEET NO. 25 OF 83 SHEETS		STA. 377+01.00 TO STA. 382+45.28		CONTRACT NO. 60D61
	PLOT DATE = 5/6/2009	DATE - 5/08/09	REVISED -			FED. ROAD DIST. NO. 1 (ILLINOIS) FED. AID PROJECT				

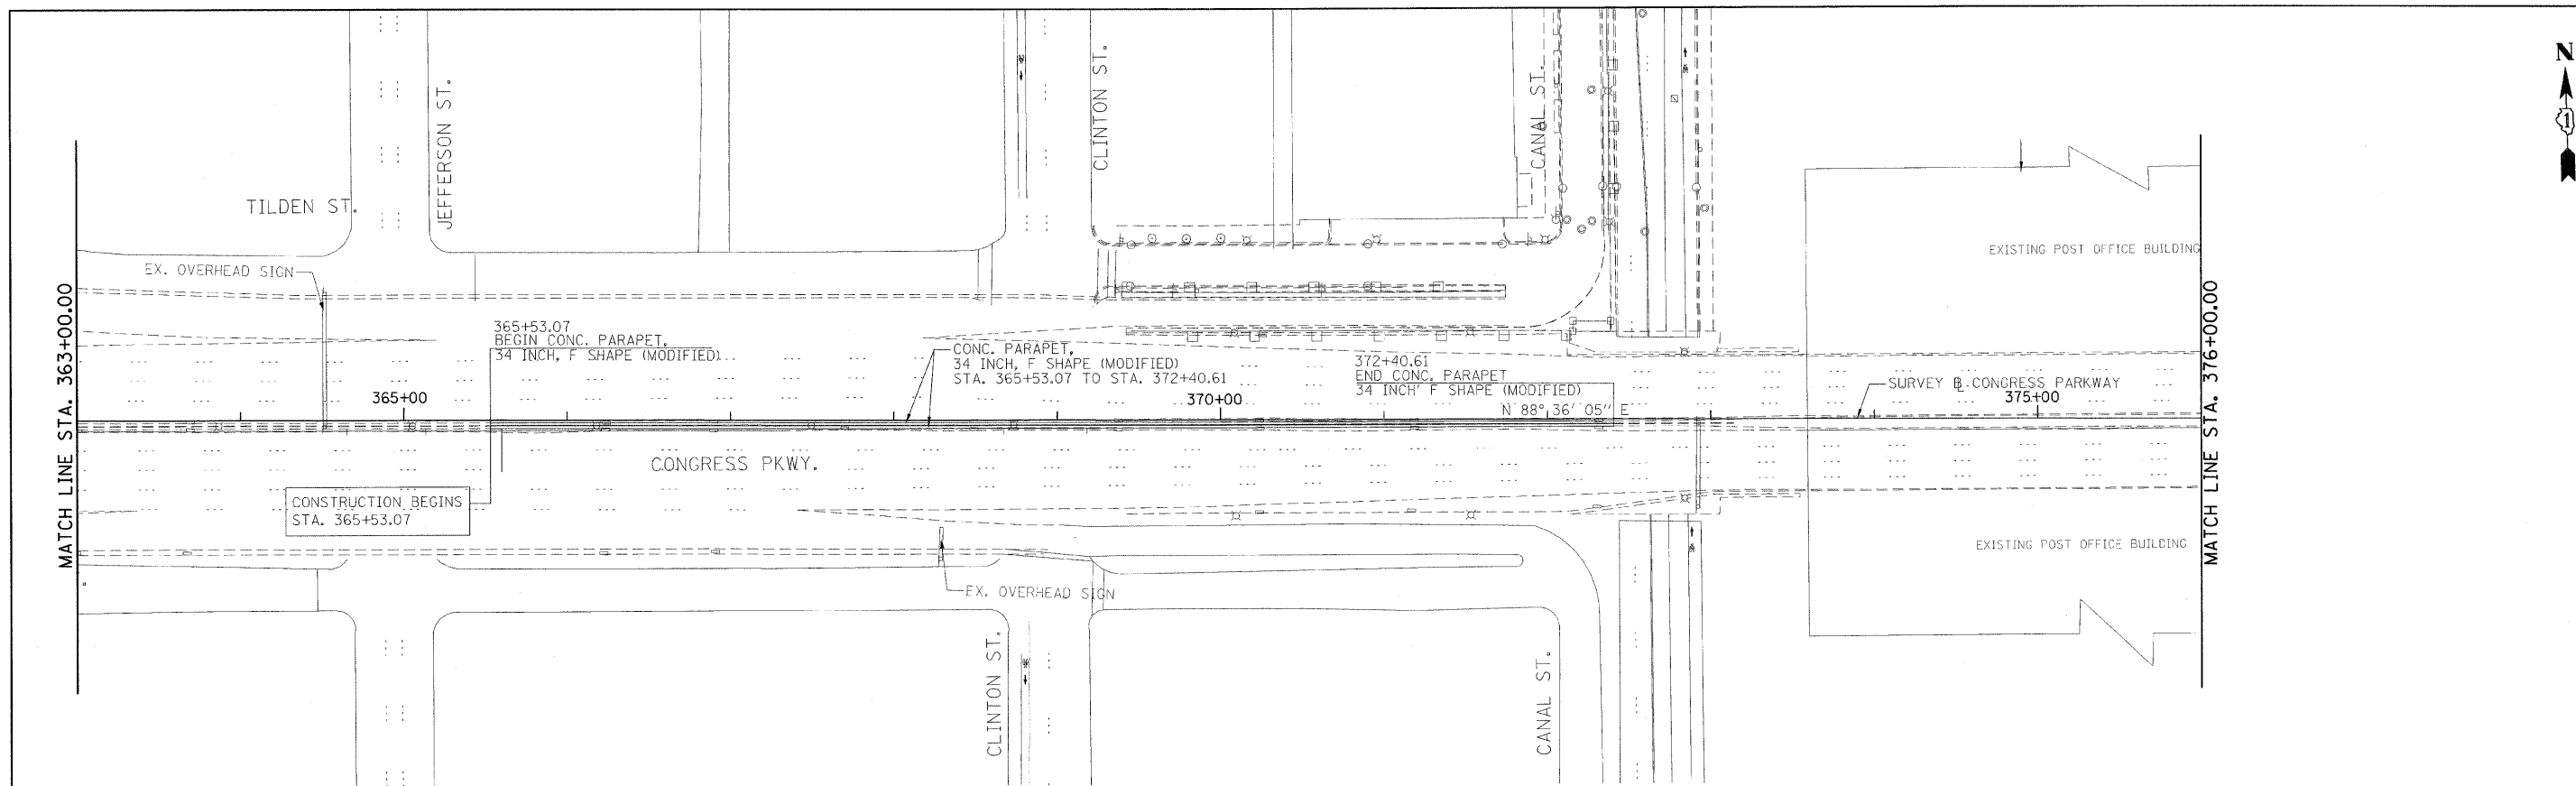