


STATE OF ILLINOIS
DEPARTMENT OF TRANSPORTATION

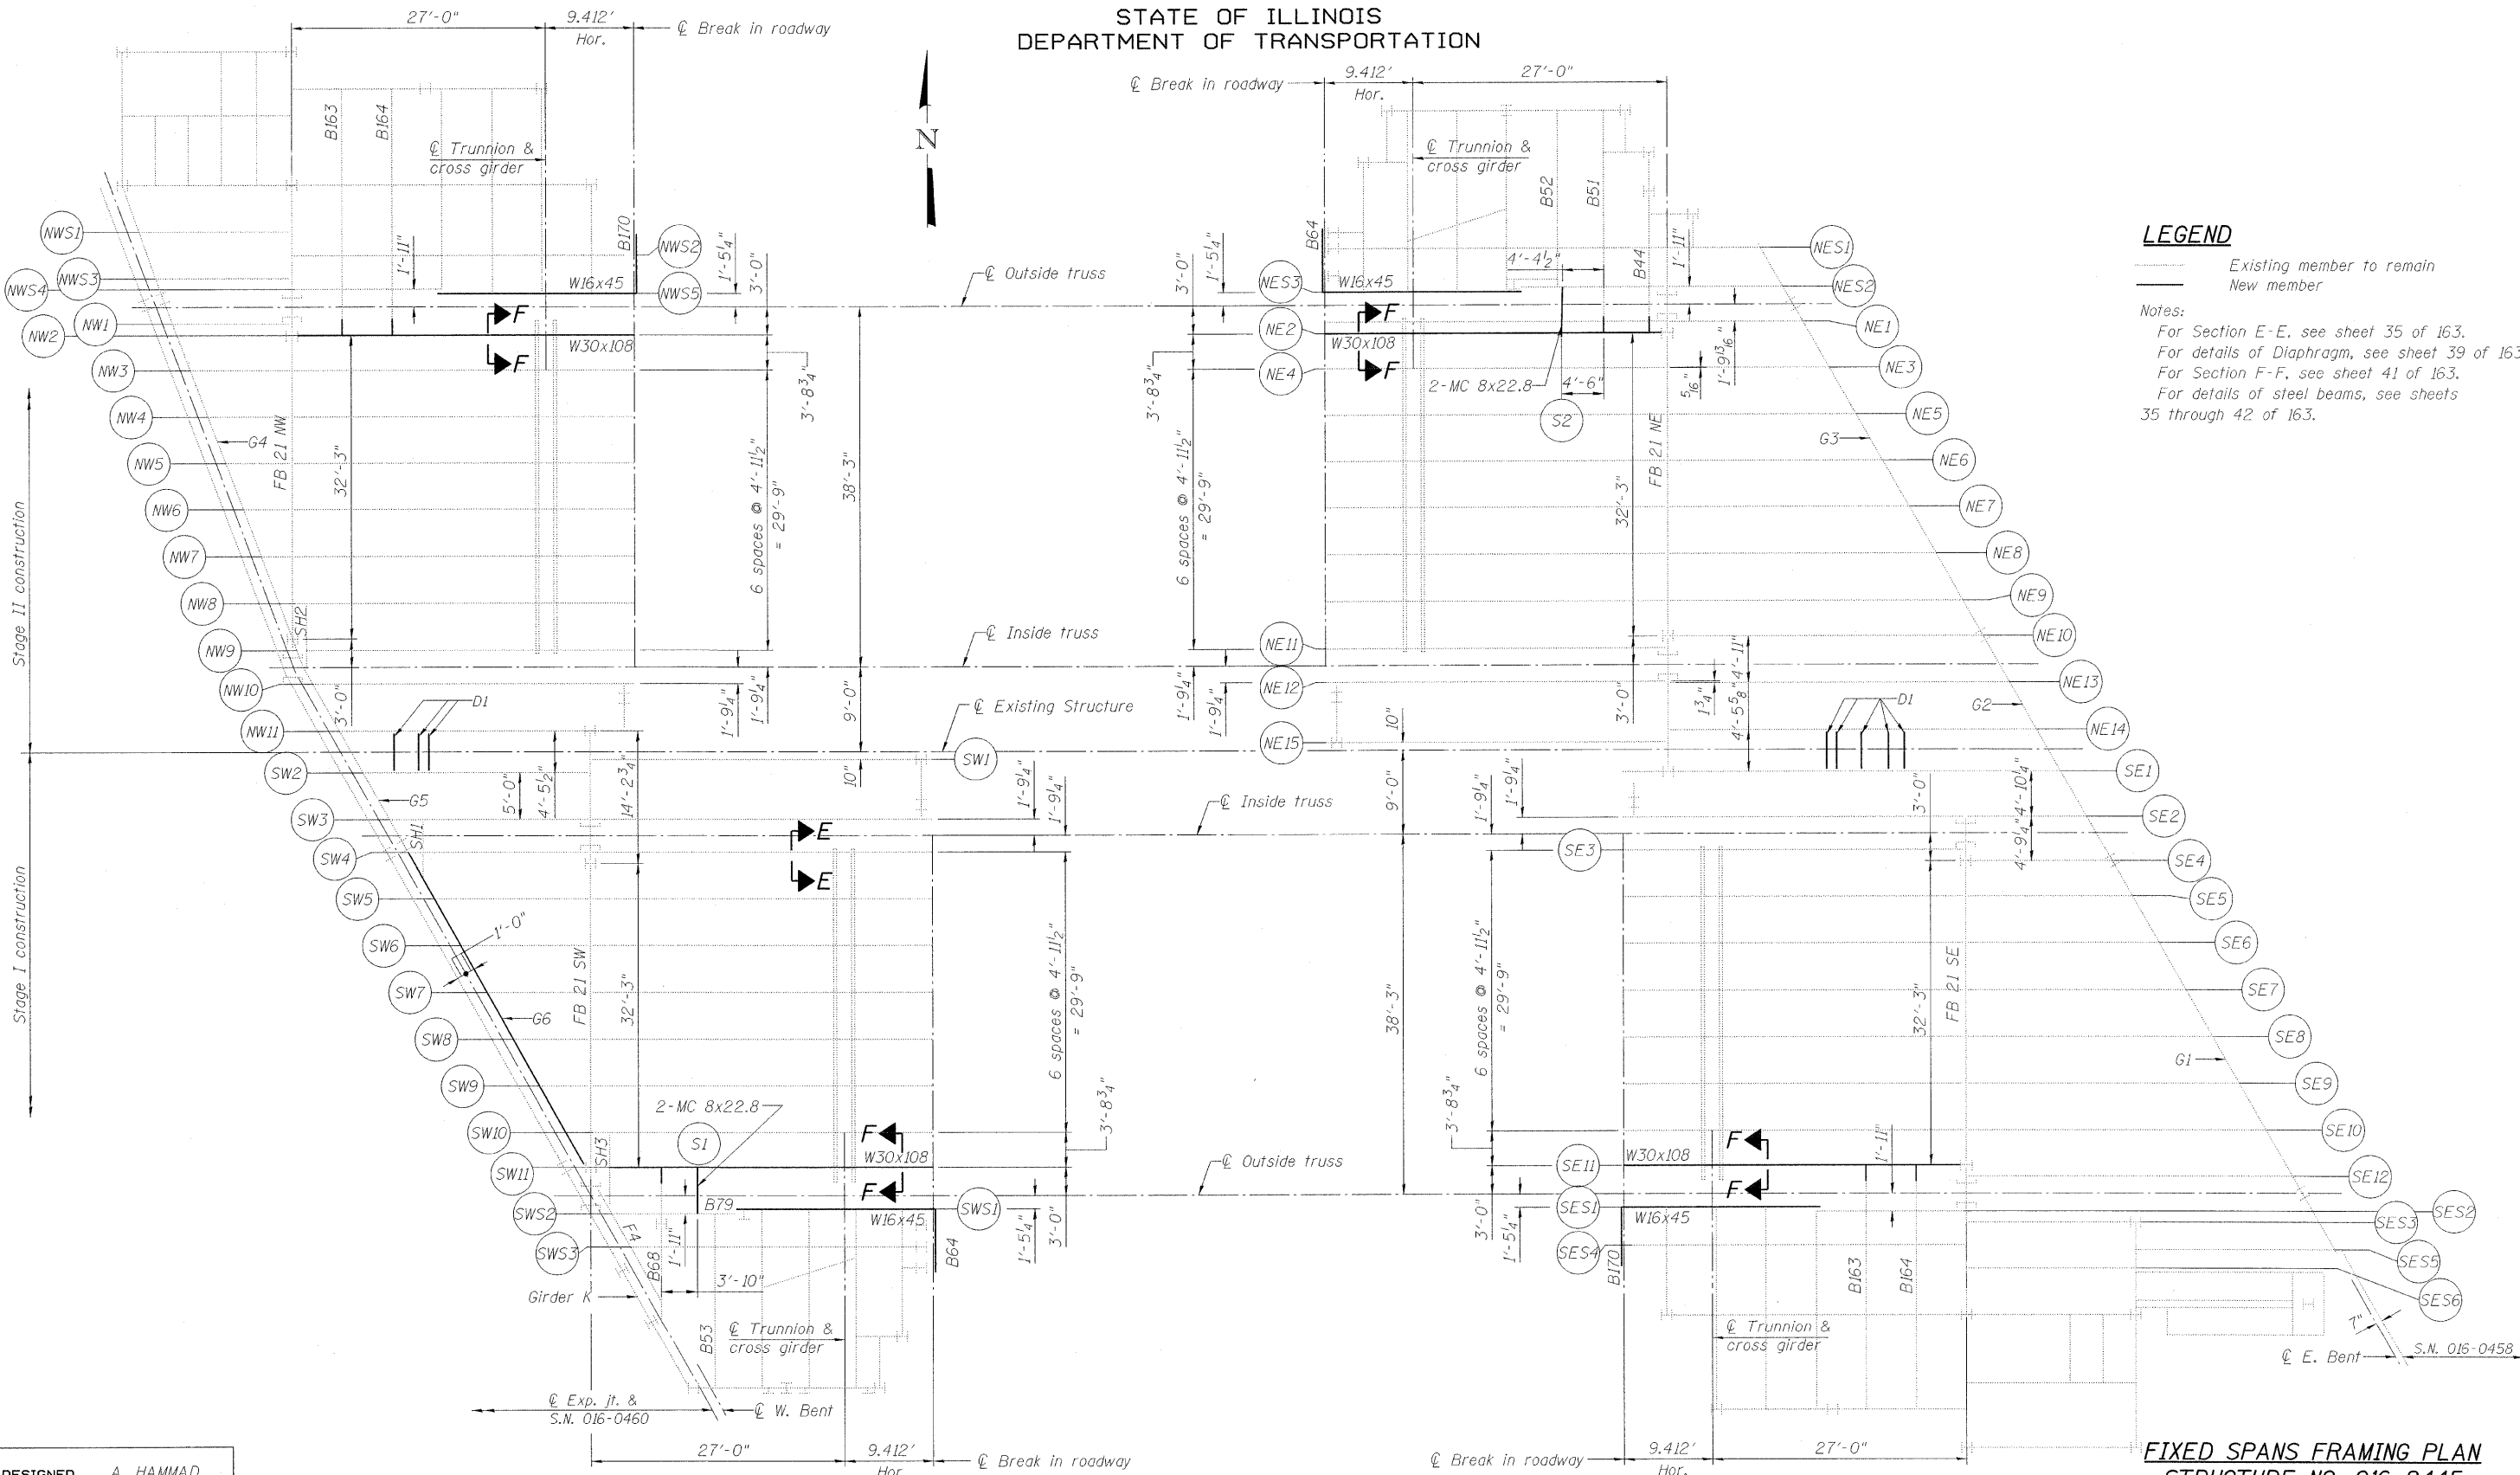

LEGEND
 — Existing member to remain
 — New member

Notes:
 For Section E-E, see sheet 35 of 163.
 For details of Diaphragm, see sheet 39 of 163.
 For Section F-F, see sheet 41 of 163.
 For details of steel beams, see sheets 35 through 42 of 163.

DESIGNED	A. HAMMAD
CHECKED	J. GRAINAWI
DRAWN	D. C. PATEL
CHECKED	A. HAMMAD

FIXED SPANS PLAN

**FIXED SPANS FRAMING PLAN
STRUCTURE NO. 016-2445**

SHEET NO. 34 163 SHEETS	F.A.P. RTE.	SECTION	COUNTY	TOTAL SHEETS	SHEET NO.
	389	2424.2B-R	COOK	398	115
PB Americas, Inc. 230 WEST MONROE STREET, SUITE 900 CHICAGO, IL. 60606			CONTRACT NO. 60D61		
FED. ROAD DIST. NO. 7 ILLINOIS FED. AID PROJECT					

T:\16843A\Structural\Cadd\Pre-final\EB_Plans\0162445-60D61-FRM-032.dgn
07-MAY-2009