


DIRECTION	LOCATION: LEG "A"			MEDIAN	OUTSIDE	OFFSET	TEMPORARY DITCH CHECKS 28000305 (FOOT)	PERIMETER EROSION BARRIER 28000400 (FOOT)	INLET & PIPE PROTECTION 28000500 (EACH)
	STA.	TO	STA.						
WB	23+19			X		5.0' RT.			1.0
EB	23+19		23+00		X	68'-75'		19.7	
WB	25+00			X		6.0' RT	6.0		
EB	25+00		23+19		X	71'-68' LT		175.5	
EB	26+00		25+00		X	65'-71' LT		97.2	
WB	26+00			X		4.5' RT	10.0		
WB	27+00			X		3.0' RT	12.0		
WB	27+50			X		2.5' RT	12.0		
EB	28+00		26+00		X	65.0' LT		194.3	
WB	28+00			X		3.0' RT	15.0		
WB	28+50			X		1.0' RT	15.0		

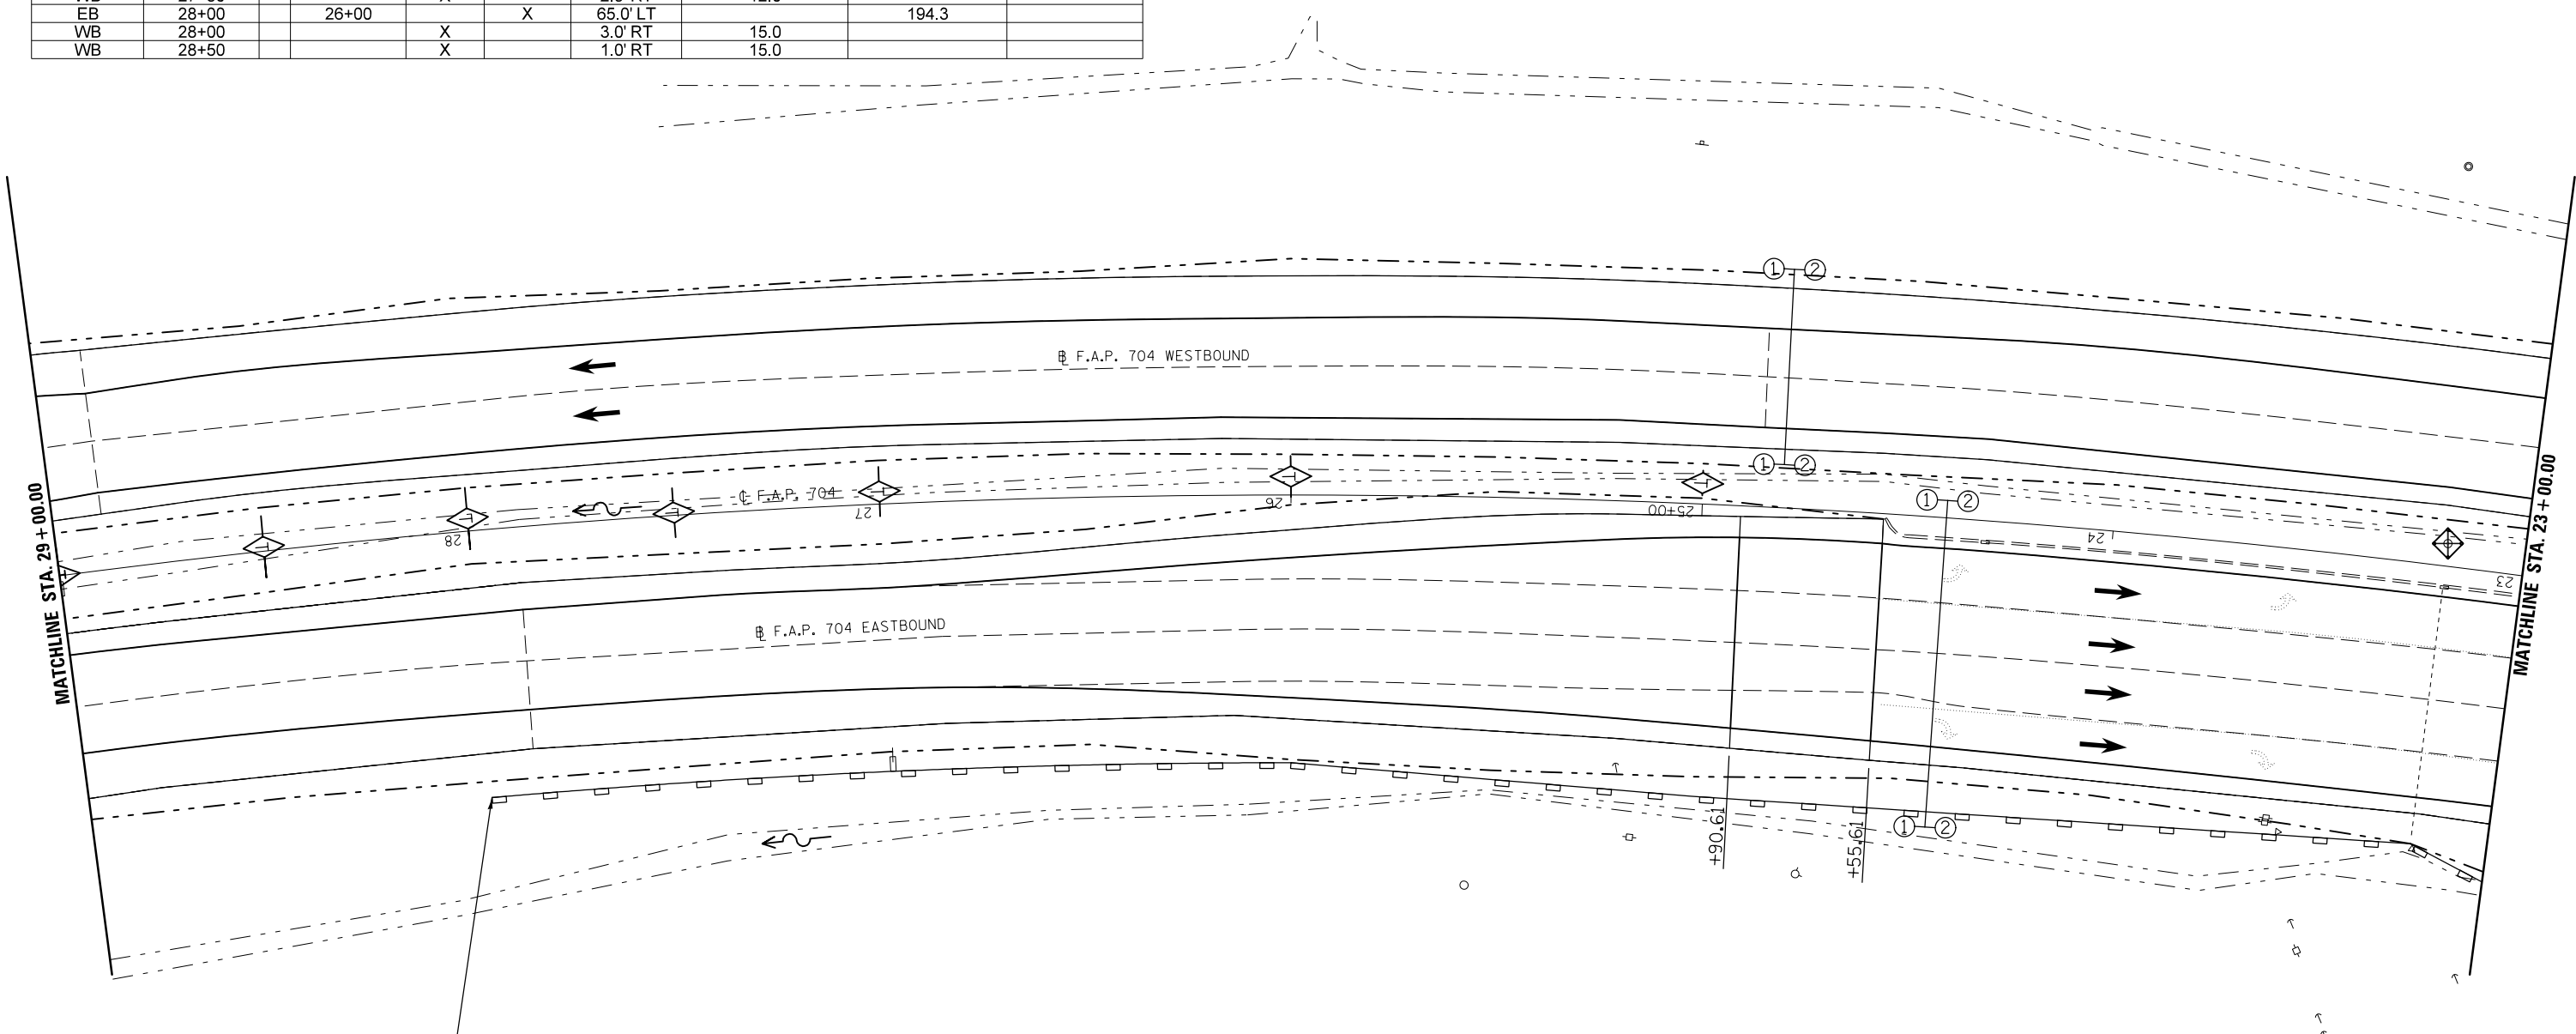

BEGIN PERIMETER EROSION BARRIER
STA. 28+00

LEGEND

- TEMPORARY DITCH CHECK
- EROSION CONTROL BARRIER
- INLET AND PIPE PROTECTION
- CONSTRUCTION LIMITS

FILE NAME =	USER NAME = dodgems	DESIGNED -	REVISED -
et:\pw\work\p1dot\dodgems\d0267571\0570838-sht.pln_BUS55.dgn		DRAWN -	REVISED -
	PLOT SCALE = 40.0000' / in.	CHECKED -	REVISED -
	PLOT DATE = 6/11/2014	DATE -	REVISED -

**STATE OF ILLINOIS
DEPARTMENT OF TRANSPORTATION**

BUS 55 EROSION CONTROL SHEET

SCALE: 1" = 20' SHEET 2 OF 20 SHEETS STA. 29+00.00 TO STA. 23+00.00

F.A.P. RTE.	SECTION	COUNTY	TOTAL SHEETS	SHEET NO.
704	(57-7)RS-1&1RS-3	McLean	273	87
CONTRACT NO. 70838			ILLINOIS FED. AID PROJECT	