


DIRECTION	LOCATION: LEG "A"			MEDIAN	OUTSIDE	OFFSET	TEMPORARY DITCH CHECKS 28000305 (FOOT)	PERIMETER EROSION BARRIER 28000400 (FOOT)	INLET & PIPE PROTECTION 28000500 (EACH)
	STA.	TO	STA.						
WB	355+00		361+00		X	60.0' LT		600.0	
EB	355+00		356+00		X	60.0' RT		100.0	
WB	355+50			X		1.0' LT	15.0		
WB	356+50			X		3.5' LT	10.0		
WB	357+00			X		8.0' LT			1.0
EB	357+00				X	64.0' RT	12.0		
WB	357+50			X		4.0' LT	10.0		
EB	358+00				X	63.0' RT	6.0		
WB	358+50			X		4.0' LT	10.0		
EB	359+00				X	59.0' RT	8.0		
WB	359+50			X		0.5' LT	15.0		
EB	360+00				X	58.0' RT	8.0		
EB	360+50			X		CL	15.0		

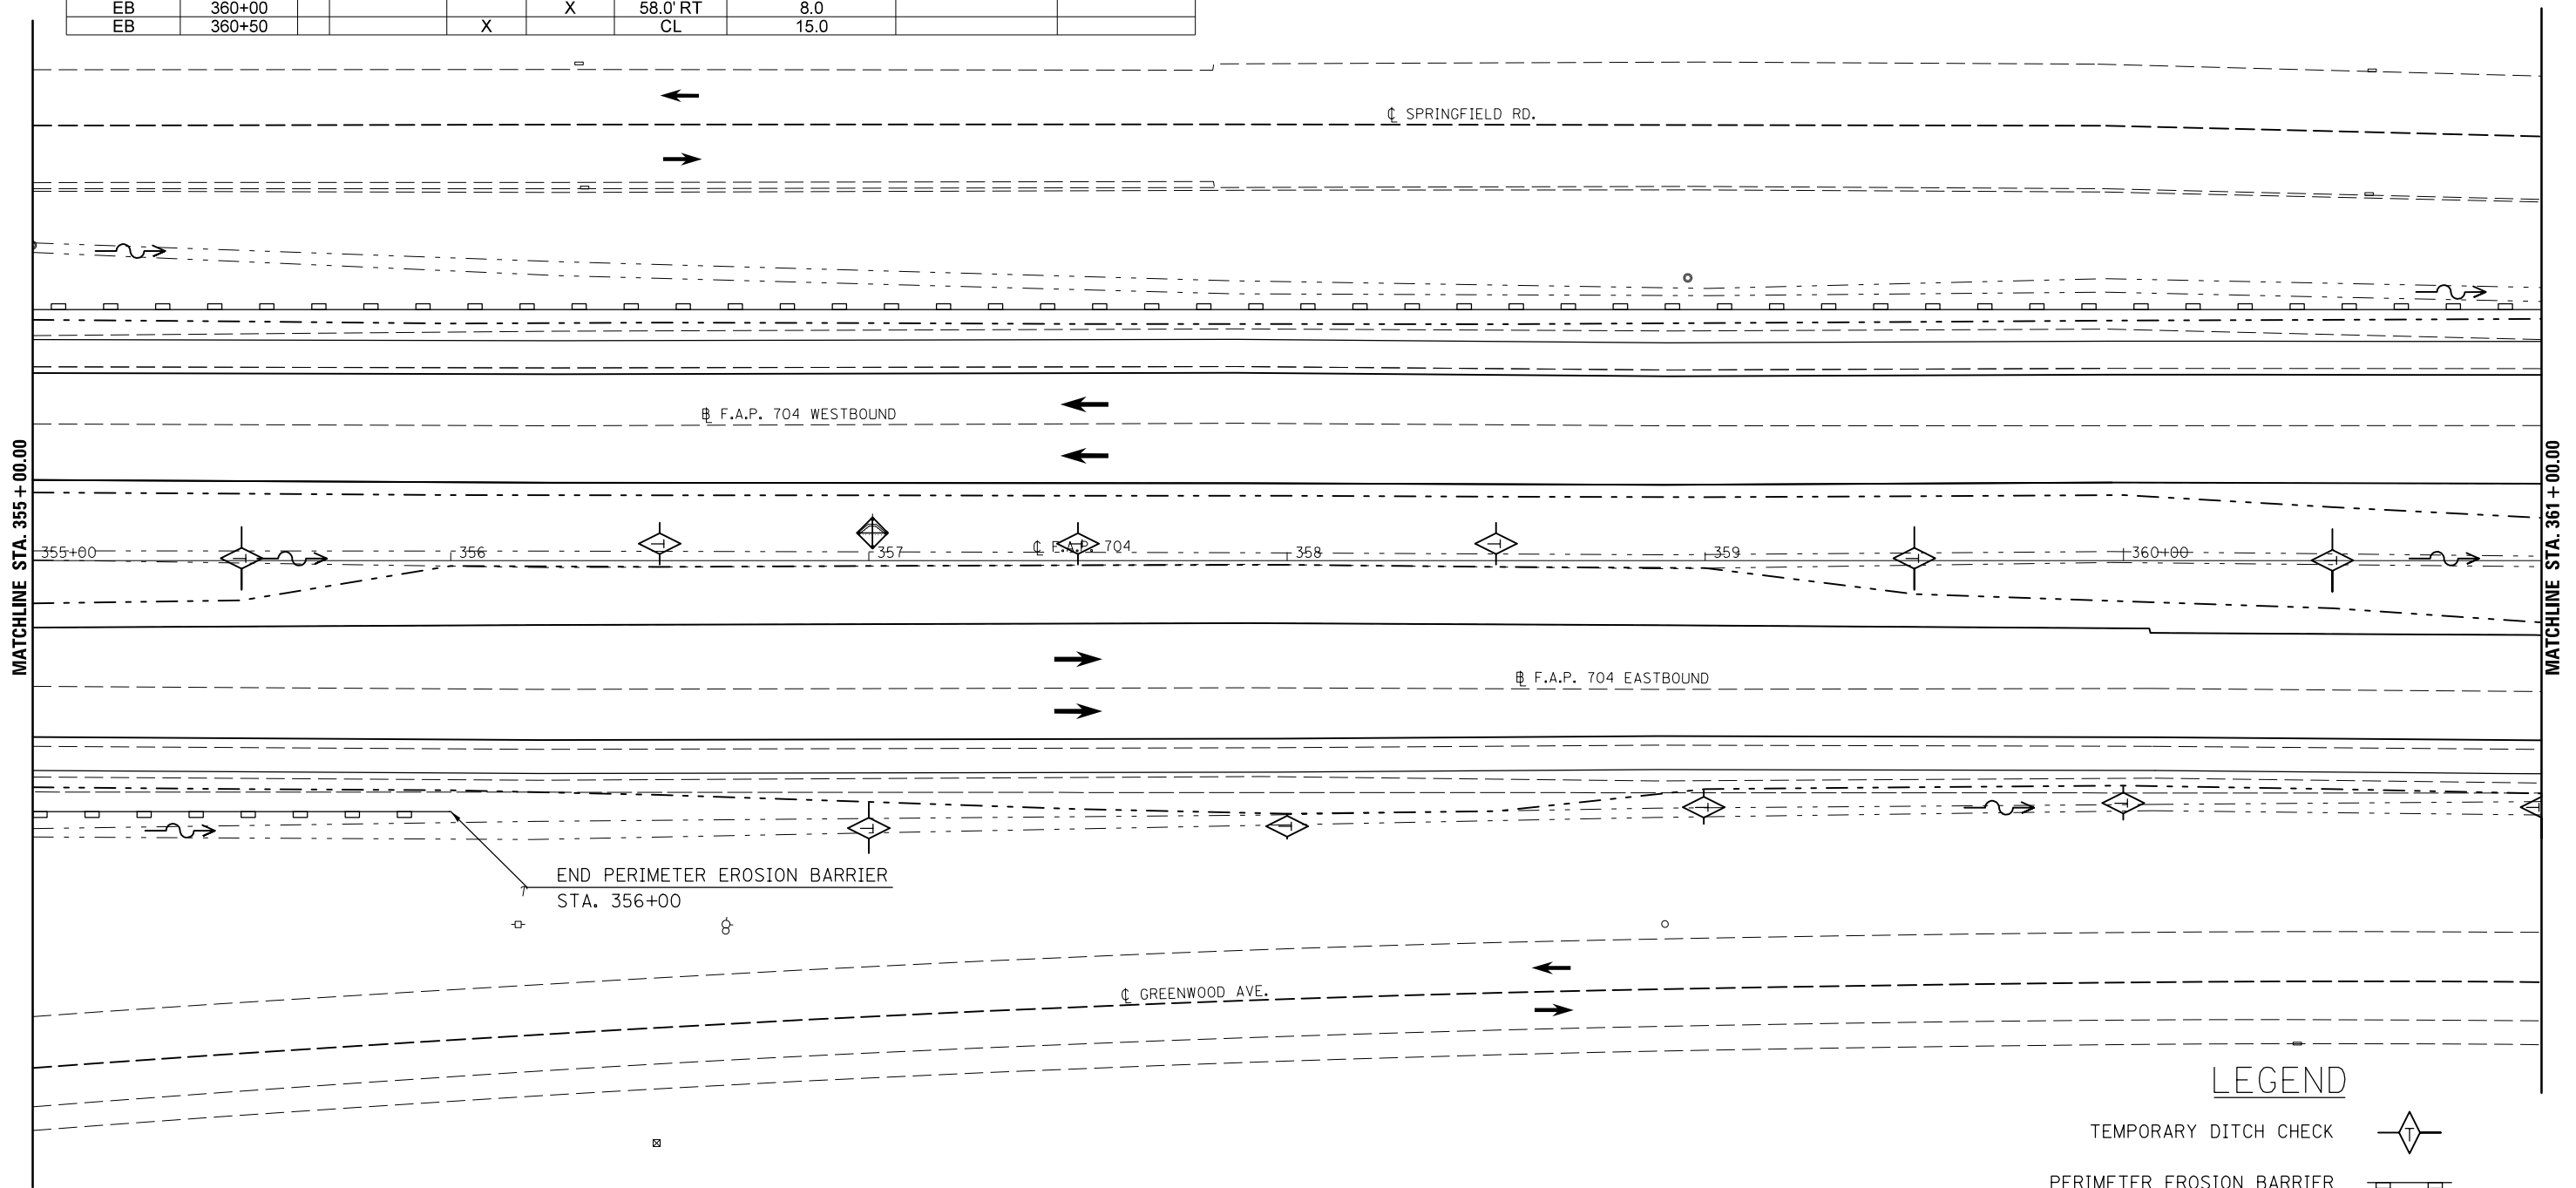

LEGEND

- TEMPORARY DITCH CHECK
- PERIMETER EROSION BARRIER
- INLET AND PIPE PROTECTION
- CONSTRUCTION LIMITS

FILE NAME =	USER NAME = dodgems	DESIGNED -	REVISED -
et:\pw\work\p\dot\dodgems\d0267571\0570838-sht\plan_BUS55.dgn		DRAWN -	REVISED -
	PLOT SCALE = 40.0000' / in.	CHECKED -	REVISED -
	PLOT DATE = 6/11/2014	DATE -	REVISED -

**STATE OF ILLINOIS
DEPARTMENT OF TRANSPORTATION**

BUS 55 EROSION CONTROL SHEET

SCALE: 1" = 20' SHEET 7 OF 20 SHEETS STA. 355+00.00 TO STA. 361+00.00

F.A.P. RTE.	SECTION	COUNTY	TOTAL SHEETS	SHEET NO.
704	(57-7)RS-1&1RS-3	McLean	273	92
CONTRACT NO. 70838			ILLINOIS FED. AID PROJECT	