


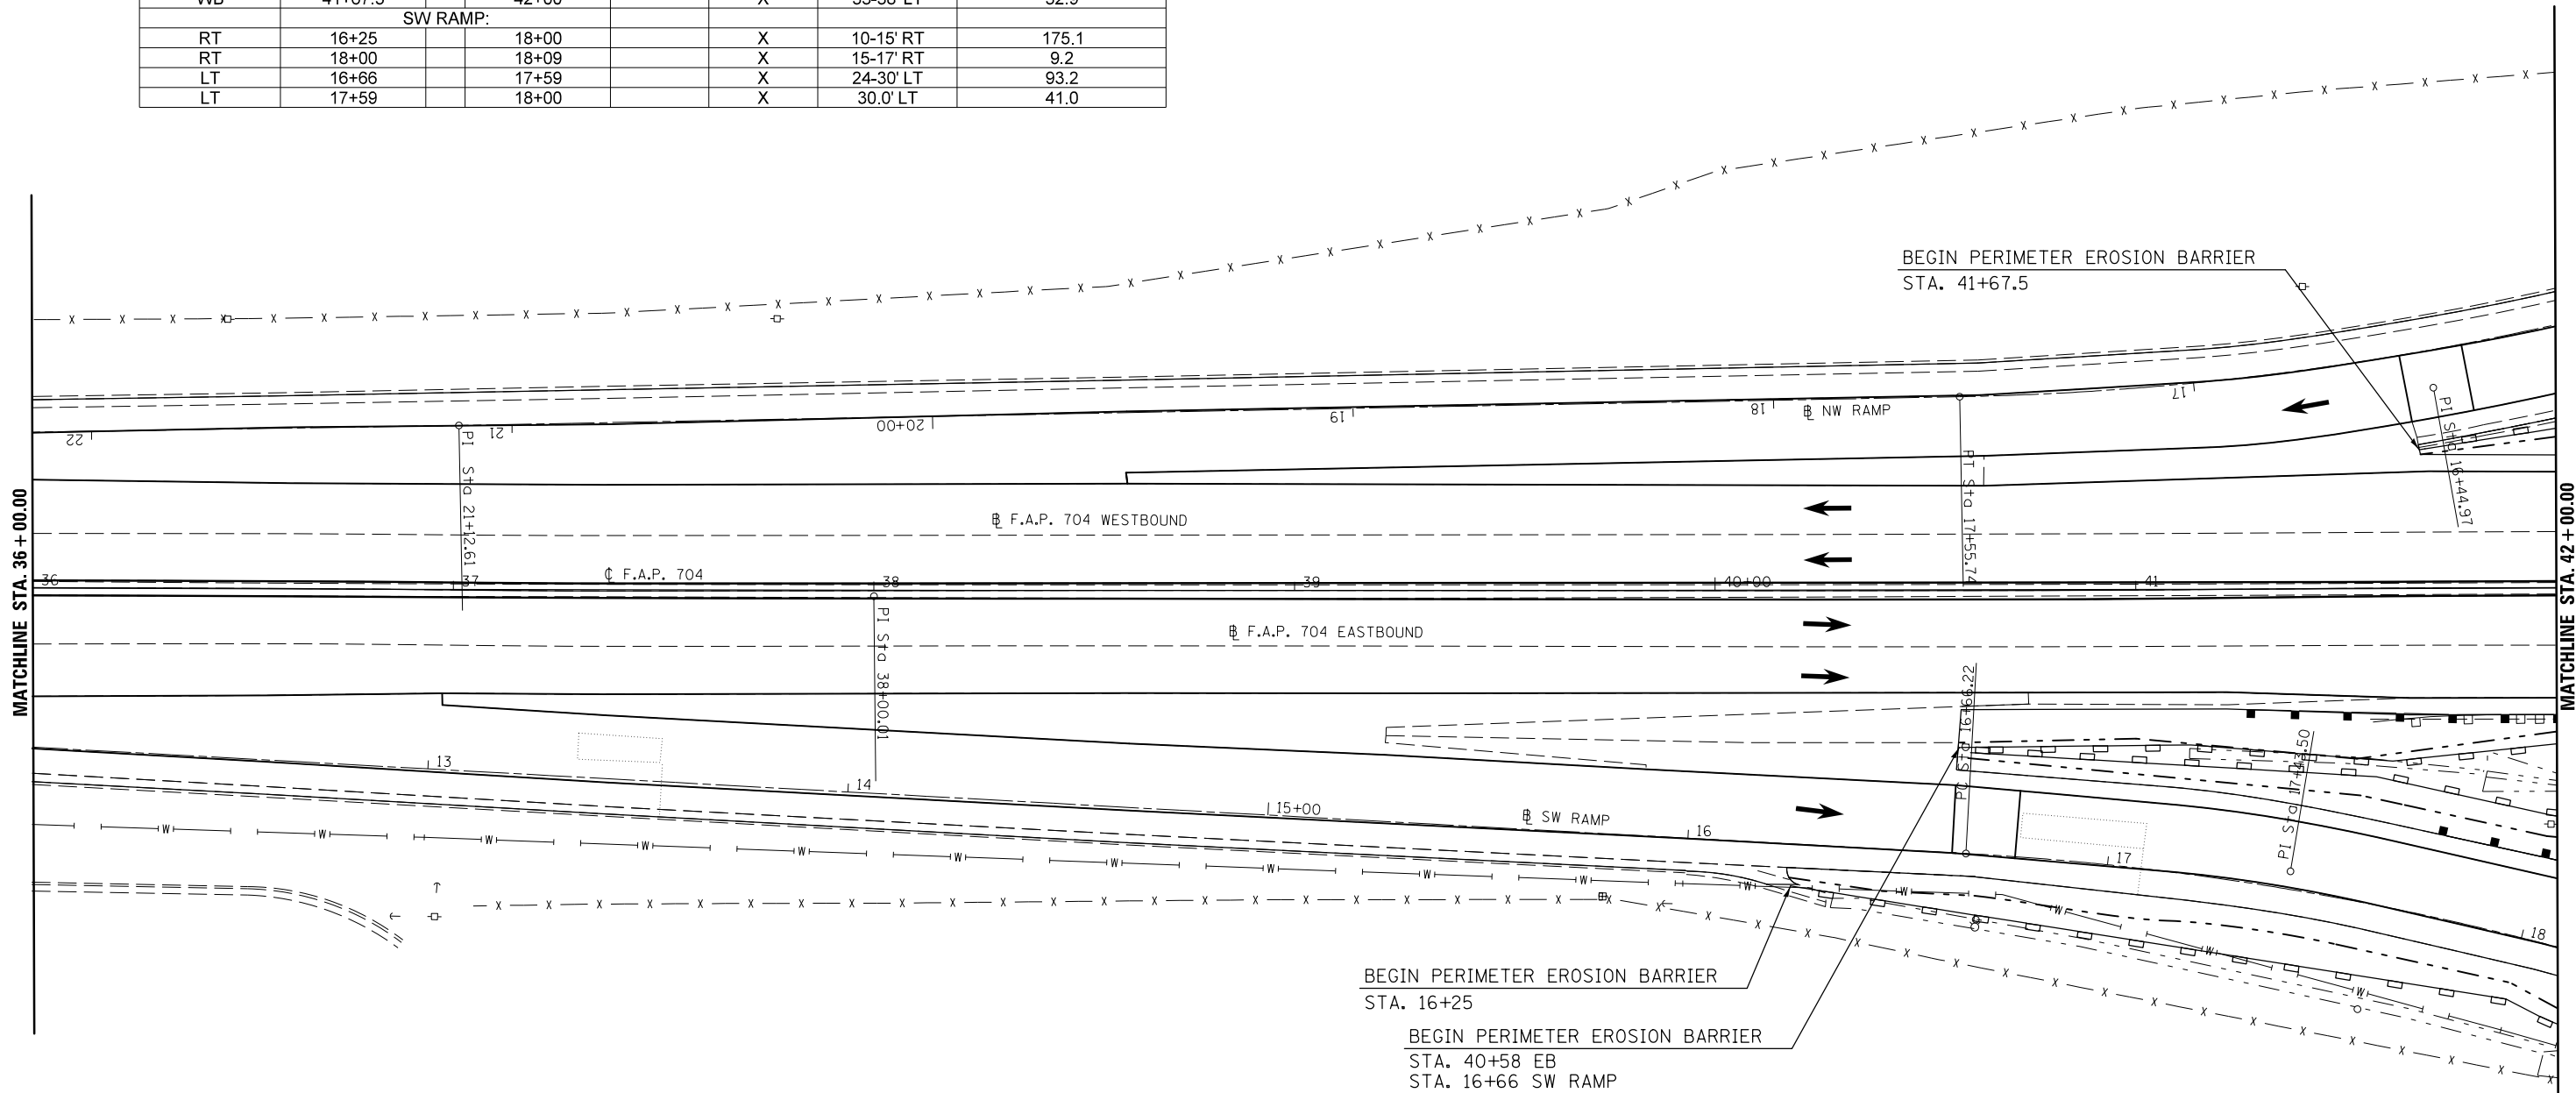

DIRECTION	LOCATION: LEG "C"			MEDIAN	OUTSIDE	OFFSET	PERIMETER EROSION BARRIER 28000400 (FOOT)
	STA.	TO	STA.				
EB	40+58		41+13		X	37.5-37' RT	55.0
EB	41+13		41+61		X	37-41' RT	48.2
EB	41+61		42+00		X	41-37' RT	39.2
WB	41+67.5		42+00		X	33-38' LT	32.9
SW RAMP:							
RT	16+25		18+00		X	10-15' RT	175.1
RT	18+00		18+09		X	15-17' RT	9.2
LT	16+66		17+59		X	24-30' LT	93.2
LT	17+59		18+00		X	30.0' LT	41.0



**LEGEND**

- TEMPORARY DITCH CHECK
- PERIMETER EROSION BARRIER
- INLET AND PIPE PROTECTION
- CONSTRUCTION LIMITS

FILE NAME =	USER NAME = dodgms	DESIGNED -	REVISED -	<b>STATE OF ILLINOIS DEPARTMENT OF TRANSPORTATION</b>	<b>BUS 55 EROSION CONTROL SHEET</b>			F.A.P. RTE.	SECTION	COUNTY	TOTAL SHEETS	SHEET NO.
et:\pw\work\p\dot\dodgms\d0267571\0570838-sht\plan_BUS55.dgn		DRAWN -	REVISED -					704	(57-7)RS-1&1RS-3	McLean	273	95
	PLOT SCALE = 40.0000' / in.	CHECKED -	REVISED -					CONTRACT NO. 70838			ILLINOIS FED. AID PROJECT	
	PLOT DATE = 6/11/2014	DATE -	REVISED -					SCALE: 1" = 20'	SHEET 10 OF 20 SHEETS	STA. 36+00.00 TO STA. 42+00.00		