


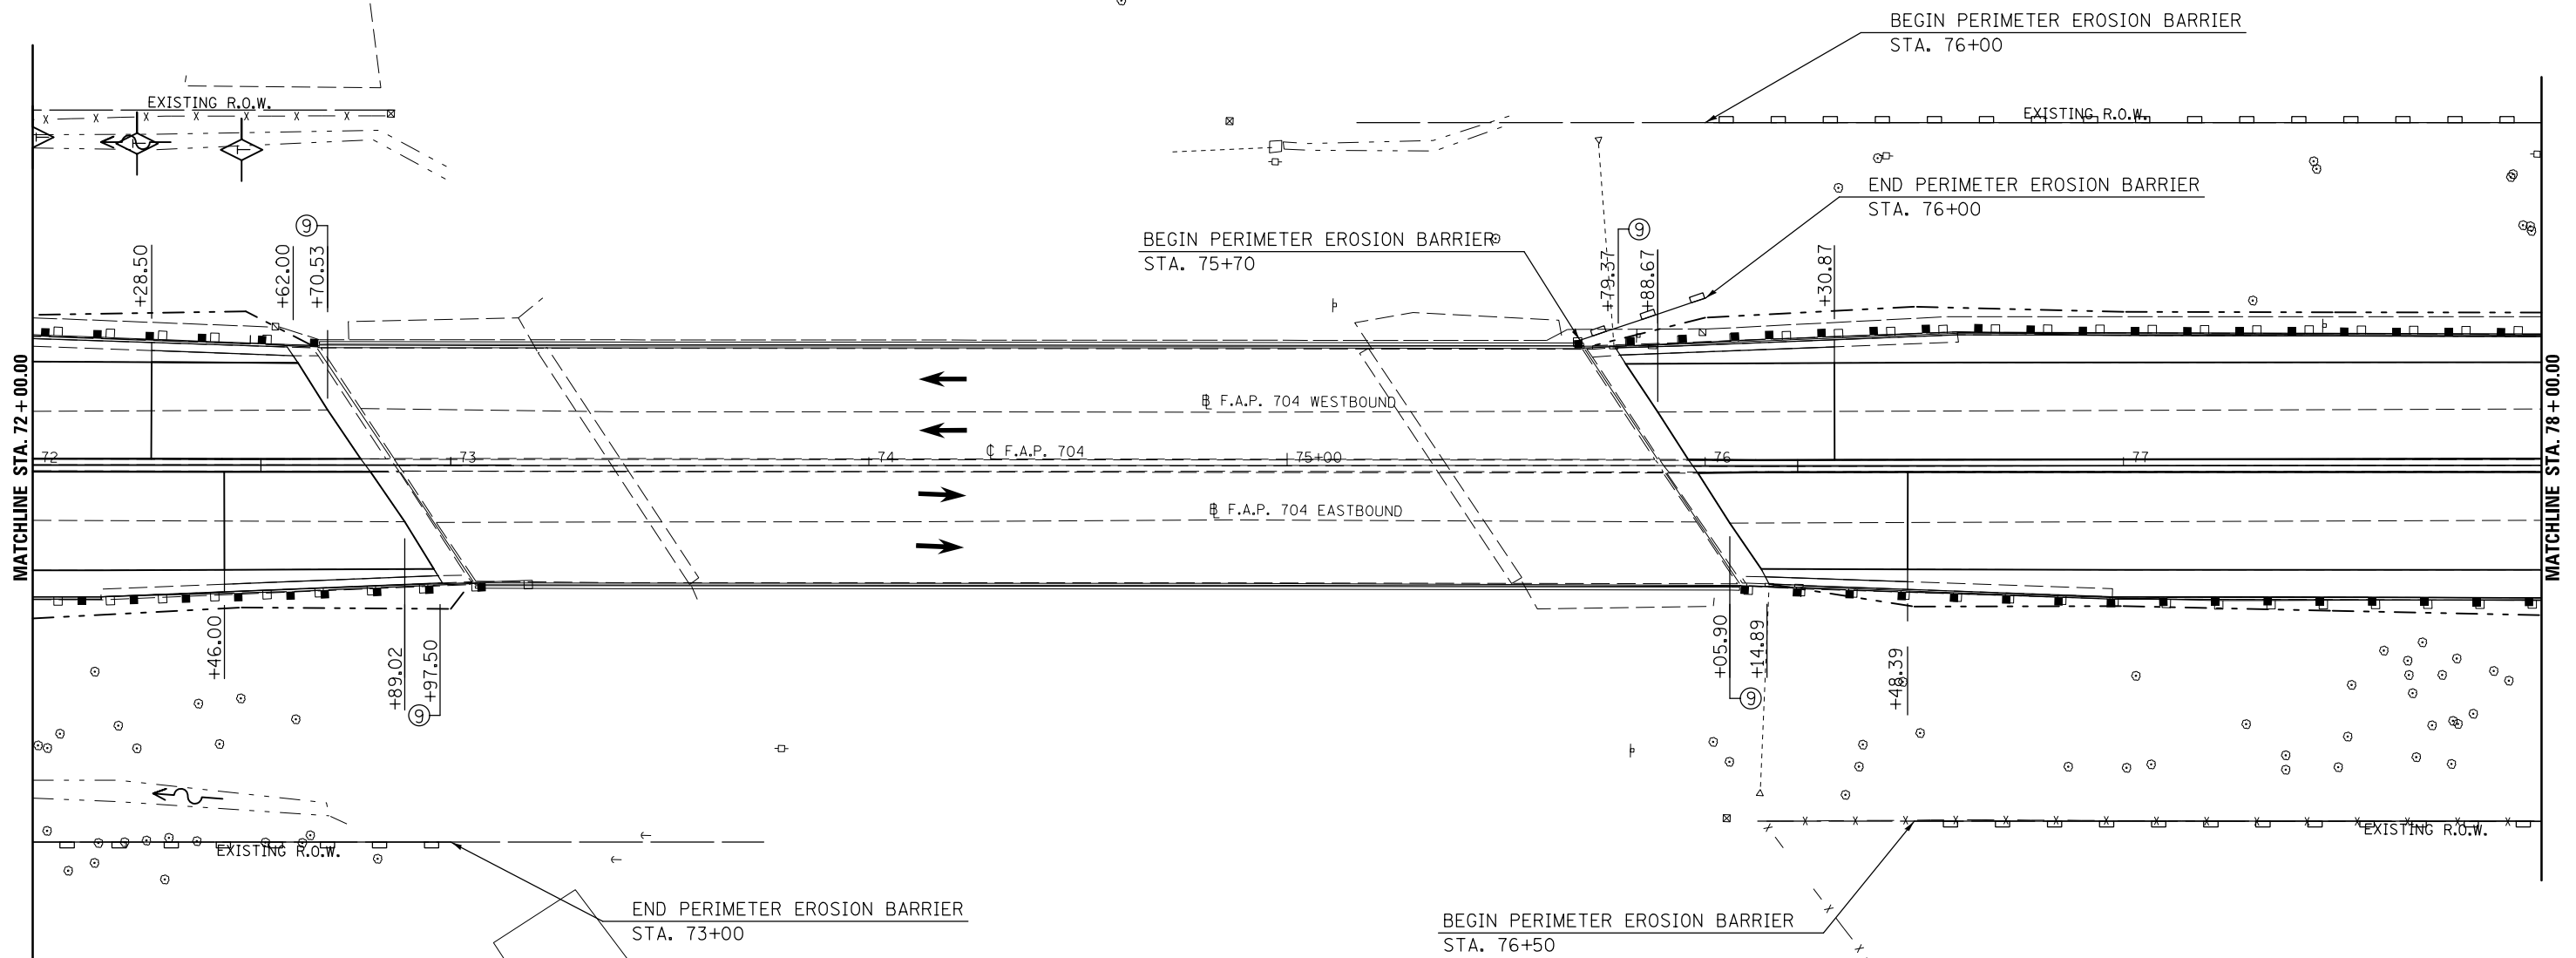

DIRECTION	LOCATION: LEG "C"		MEDIAN	OUTSIDE	OFFSET	TEMPORARY DITCH CHECKS 28000305 (FOOT)	PERIMETER EROSION BARRIER 28000400 (FOOT)
	STA.	TO STA.					
EB	76+50	79+00		X	85.0' RT		250.0
WB	72+25			X	77.0' LT	10.0	
WB	72+50			X	75.5' LT	10.0	
WB	75+70	76+00		X	30'-40' LT		31.6
WB	76+00	79+00		X	82.0' LT		300.0



LEGEND

- TEMPORARY DITCH CHECK
- PERIMETER EROSION BARRIER
- INLET AND PIPE PROTECTION
- CONSTRUCTION LIMITS

FILE NAME =	USER NAME = dodgms	DESIGNED -	REVISED -
et:\pwork\pwork\pwork\dodgms\d0267571\0570838-sht-plan_BUS55.dgn		DRAWN -	REVISED -
	PLOT SCALE = 40.0000' / in.	CHECKED -	REVISED -
	PLOT DATE = 6/11/2014	DATE -	REVISED -

**STATE OF ILLINOIS
DEPARTMENT OF TRANSPORTATION**

BUS 55 EROSION CONTROL SHEET
SCALE: 1" = 20' SHEET 16 OF 20 SHEETS STA. 72+00.00 TO STA. 78+00.00

F.A.P. RTE.	SECTION	COUNTY	TOTAL SHEETS	SHEET NO.
704	(57-7)RS-1&1RS-3	McLean	273	101
				CONTRACT NO. 70838
ILLINOIS FED. AID PROJECT				