


LEGEND

- TEMPORARY DITCH CHECK
- PERIMETER EROSION BARRIER
- INLET AND PIPE PROTECTION
- CONSTRUCTION LIMITS

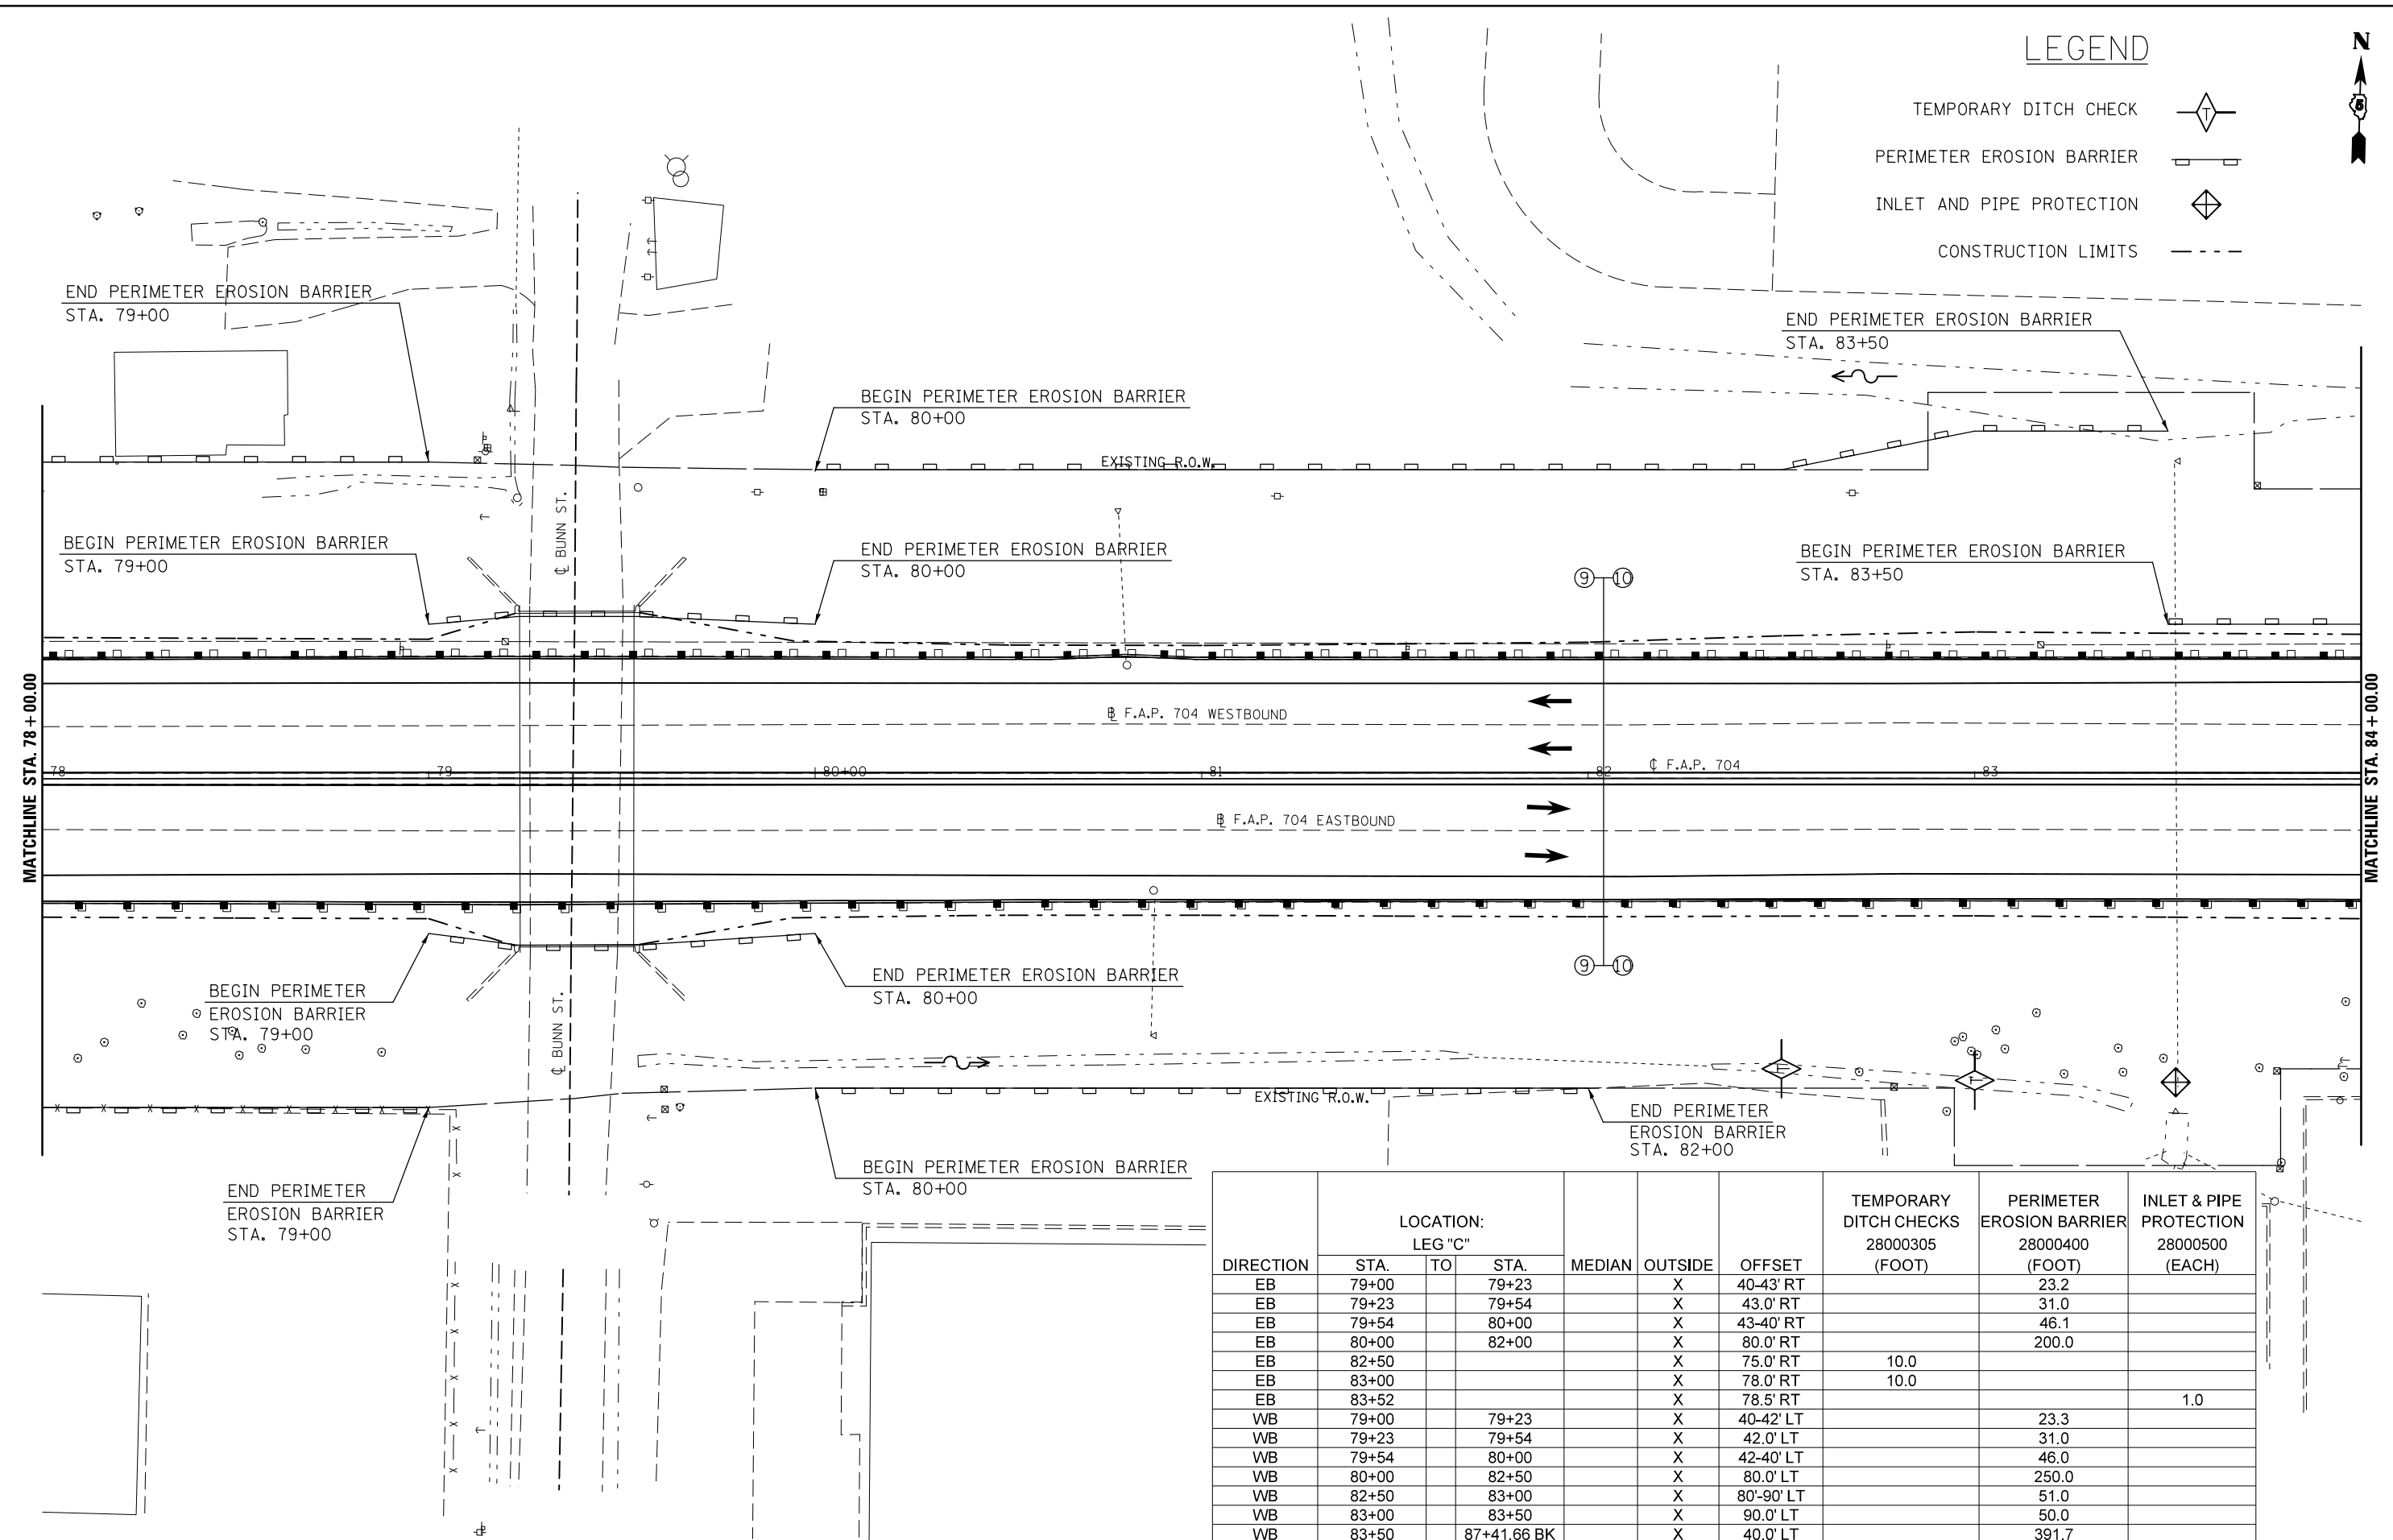

DIRECTION	LOCATION: LEG "C"			MEDIAN	OUTSIDE	OFFSET	TEMPORARY DITCH CHECKS 28000305 (FOOT)	PERIMETER EROSION BARRIER 28000400 (FOOT)	INLET & PIPE PROTECTION 28000500 (EACH)
	STA.	TO	STA.						
EB	79+00		79+23		X	40-43' RT		23.2	
EB	79+23		79+54		X	43.0' RT		31.0	
EB	79+54		80+00		X	43-40' RT		46.1	
EB	80+00		82+00		X	80.0' RT		200.0	
EB	82+50				X	75.0' RT	10.0		
EB	83+00				X	78.0' RT	10.0		
EB	83+52				X	78.5' RT			1.0
WB	79+00		79+23		X	40-42' LT		23.3	
WB	79+23		79+54		X	42.0' LT		31.0	
WB	79+54		80+00		X	42-40' LT		46.0	
WB	80+00		82+50		X	80.0' LT		250.0	
WB	82+50		83+00		X	80'-90' LT		51.0	
WB	83+00		83+50		X	90.0' LT		50.0	
WB	83+50		87+41.66 BK		X	40.0' LT		391.7	

FILE NAME =	USER NAME = dodgms	DESIGNED -	REVISED -
et:\pwork\pwork\dodgms\d0267571\0570838-sht-plan_BUS55.dgn		DRAWN -	REVISED -
	PLOT SCALE = 40.0000' / in.	CHECKED -	REVISED -
	PLOT DATE = 6/11/2014	DATE -	REVISED -

**STATE OF ILLINOIS
DEPARTMENT OF TRANSPORTATION**

BUS 55 EROSION CONTROL SHEET

SCALE: 1" = 20' SHEET 17 OF 20 SHEETS STA. 78+00.00 TO STA. 84+00.00

F.A.P. RTE.	SECTION	COUNTY	TOTAL SHEETS	SHEET NO.
704	(57-7)RS-1&1RS-3	McLean	273	102
CONTRACT NO. 70838			ILLINOIS FED. AID PROJECT	