


**LEGEND**

- HMA SURFACE REMOVAL-BUTT JOINT
- PAVEMENT REMOVAL
- TREE REMOVAL, ACRES

PLAN	SURVEYED	DATE
	PLOTTED	
	ALIGNED	
	CHECKED	
	FILED	
	NO.	

PROFILE	SURVEYED	DATE
	PLOTTED	
	GRADES CHECKED	
	STRUCTURE	
	NOT AT THIS OFFICE	
	NO.	

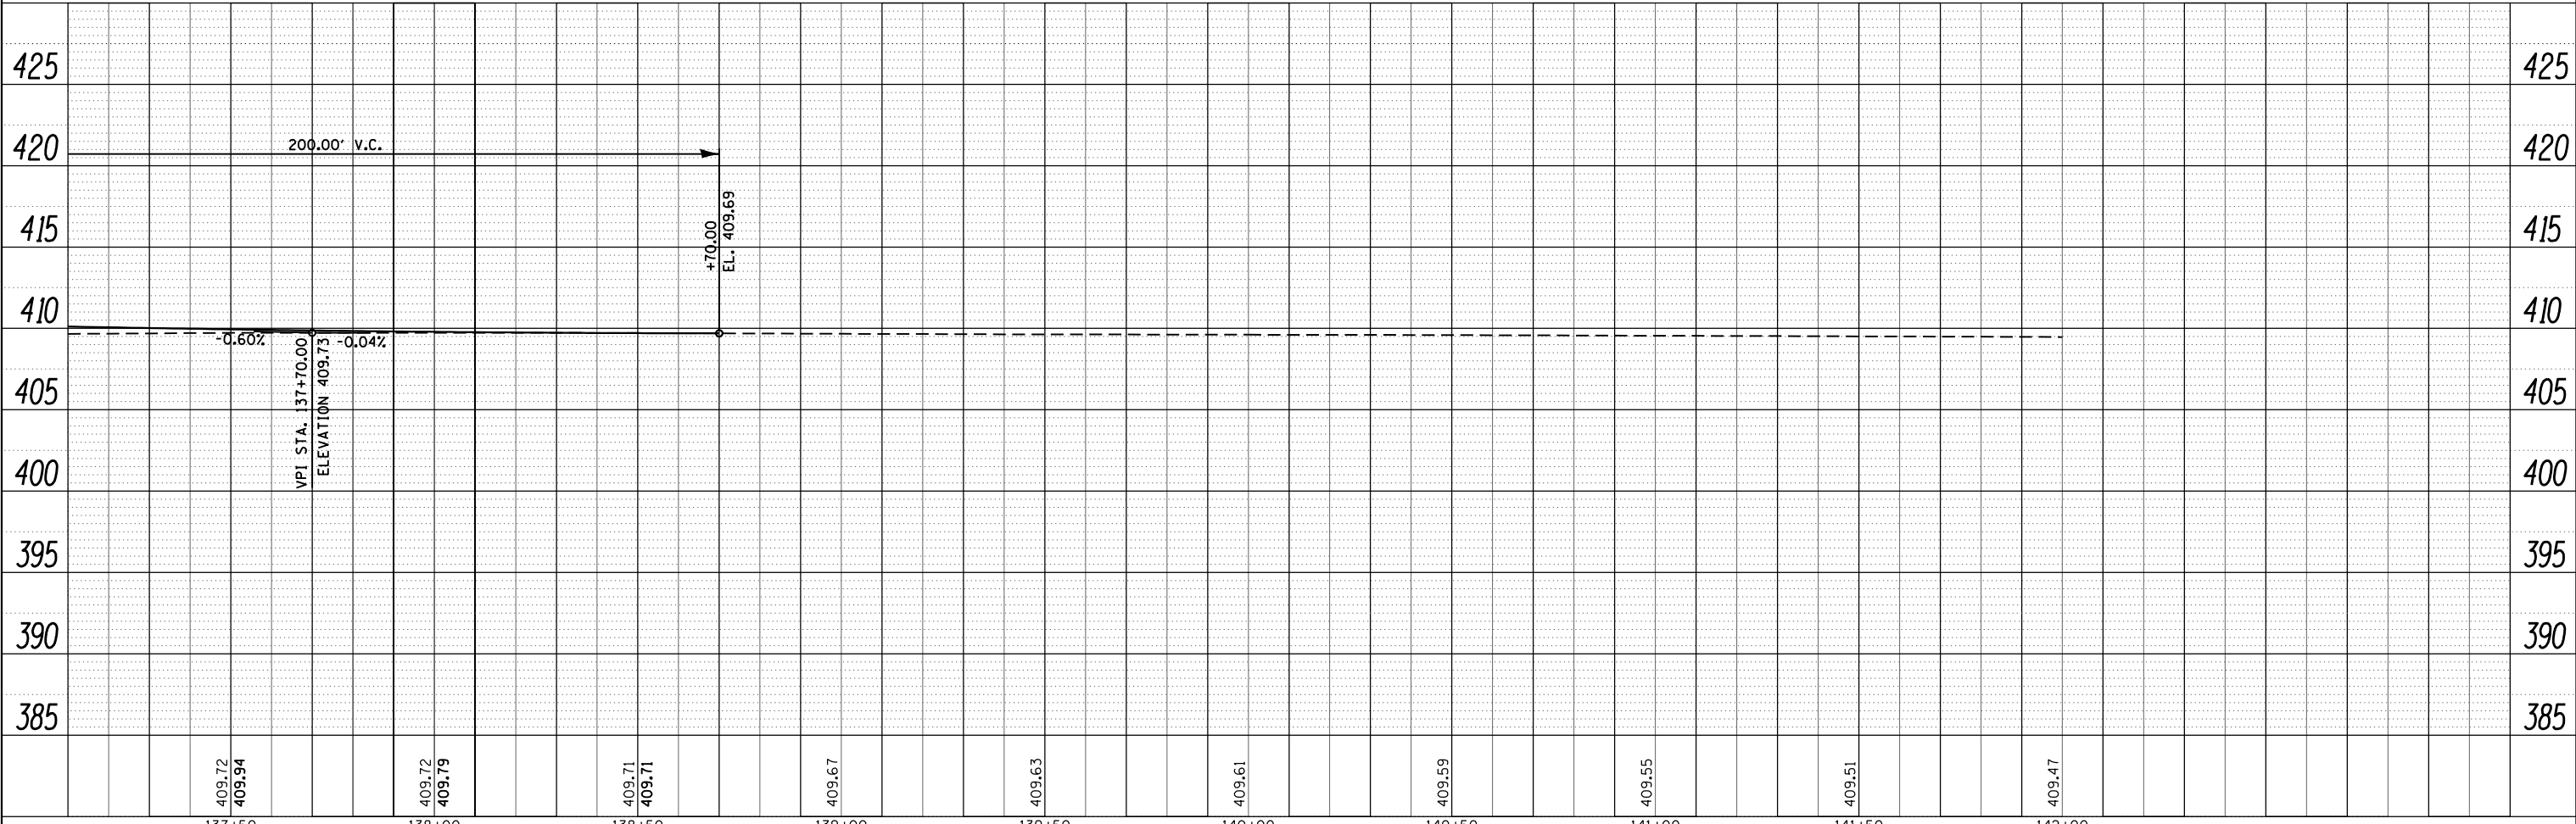

FILE NAME = D774219-sht-plnpr.dgn	USER NAME = twalker	DESIGNED - MCV	REVISIED -
		DRAWN - TKW	REVISIED -
		CHECKED - MTM	REVISIED -
		DATE - 6/4/2014	REVISIED -

**STATE OF ILLINOIS  
DEPARTMENT OF TRANSPORTATION**

**PLAN AND PROFILE**

SCALE: SHEET NO. 2 OF 2 SHEETS STA. 137+10.00 TO STA. 143+00.00

F.A.P. RTE. 332	SECTION (12,B2)B-1	COUNTY WABASH	TOTAL SHEETS 68	SHEET NO. 14
			CONTRACT NO. 74219	
ILLINOIS FED. AID PROJECT				