


PLAN	SURVEYED	DATE
	PLOTTED	
	ALIGNED	
	CHECKED	
	FILED	
	NO.	


PROFILE	SURVEYED	DATE
	PLOTTED	
	GRADES	
	CHECKED	
	STRUCTURE	
	NOTATIONS	
	CHKD	
	NO.	

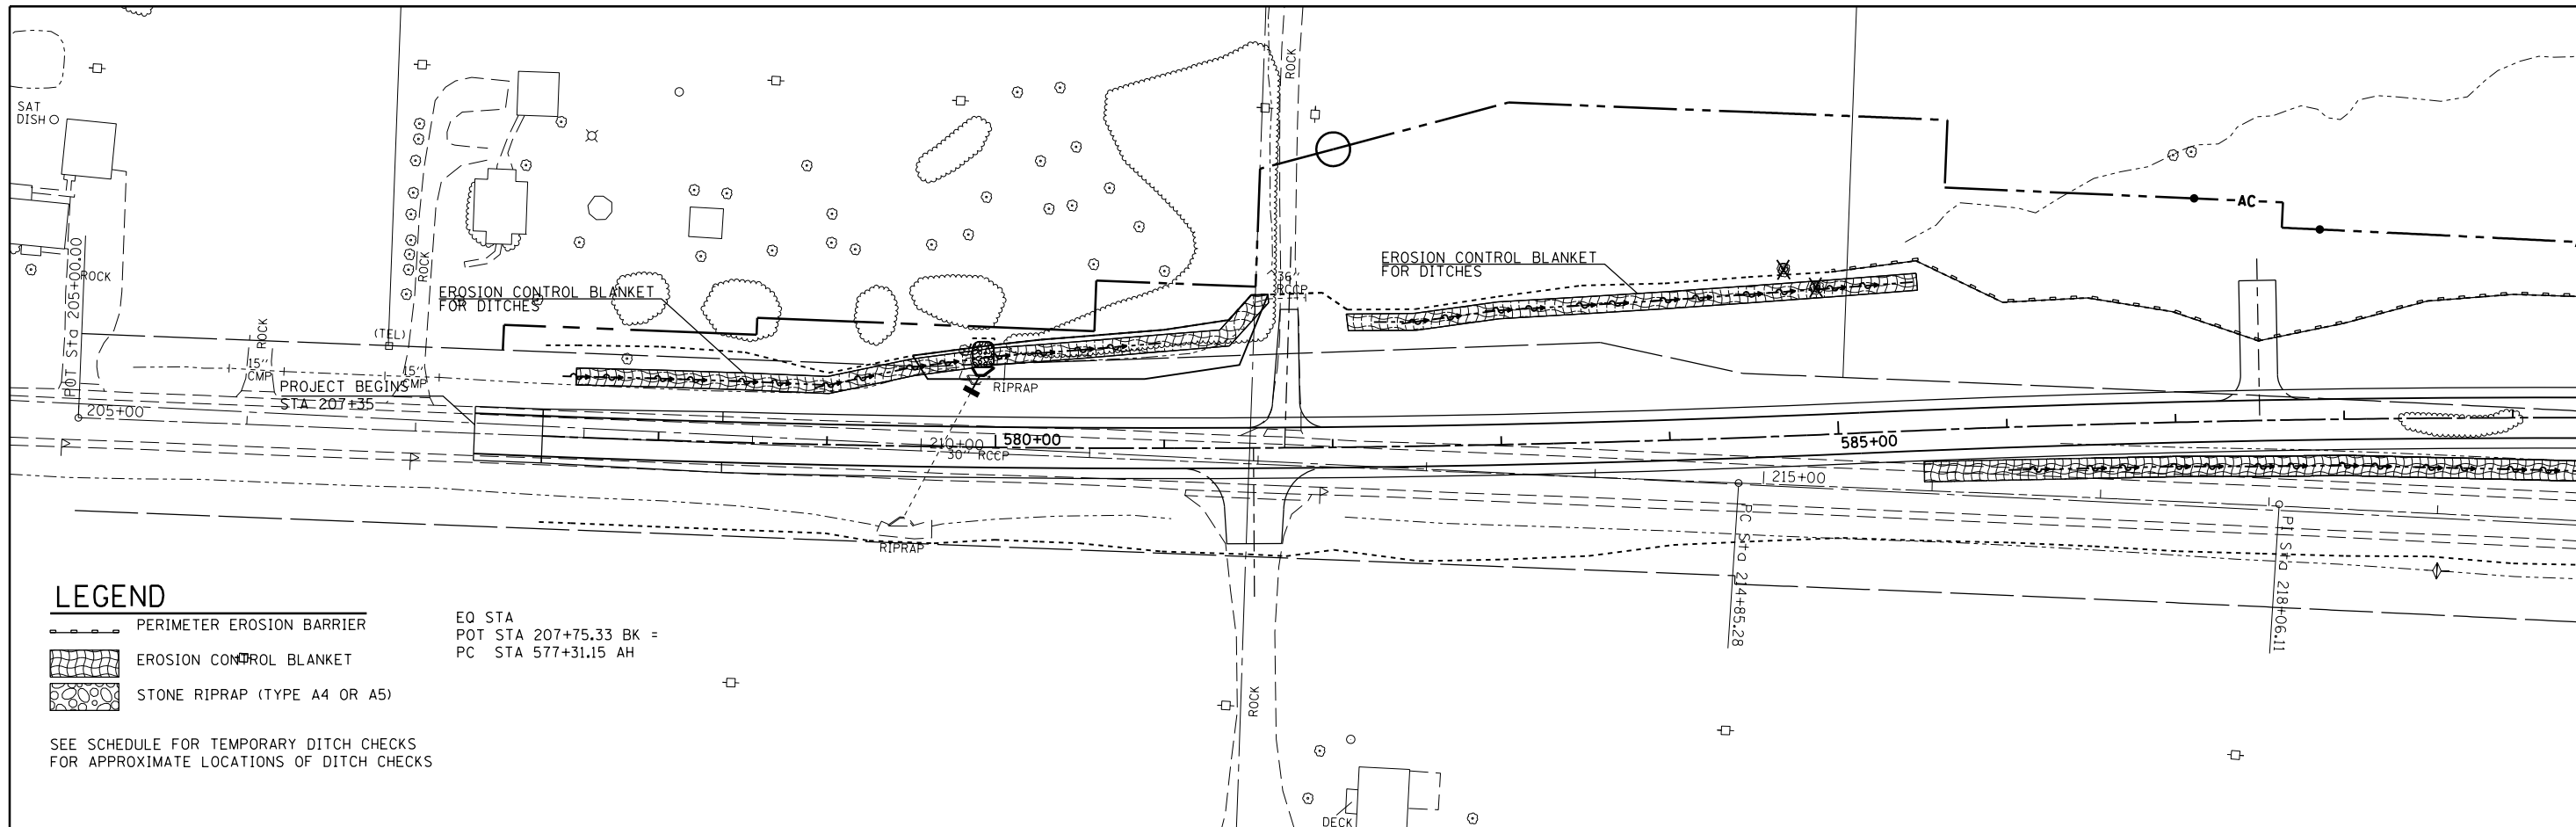

LEGEND

- PERIMETER EROSION BARRIER
 - EROSION CONTROL BLANKET
 - STONE RIPRAP (TYPE A4 OR A5)
- E0 STA
POT STA 207+75.33 BK =
PC STA 577+31.15 AH

SEE SCHEDULE FOR TEMPORARY DITCH CHECKS
FOR APPROXIMATE LOCATIONS OF DITCH CHECKS

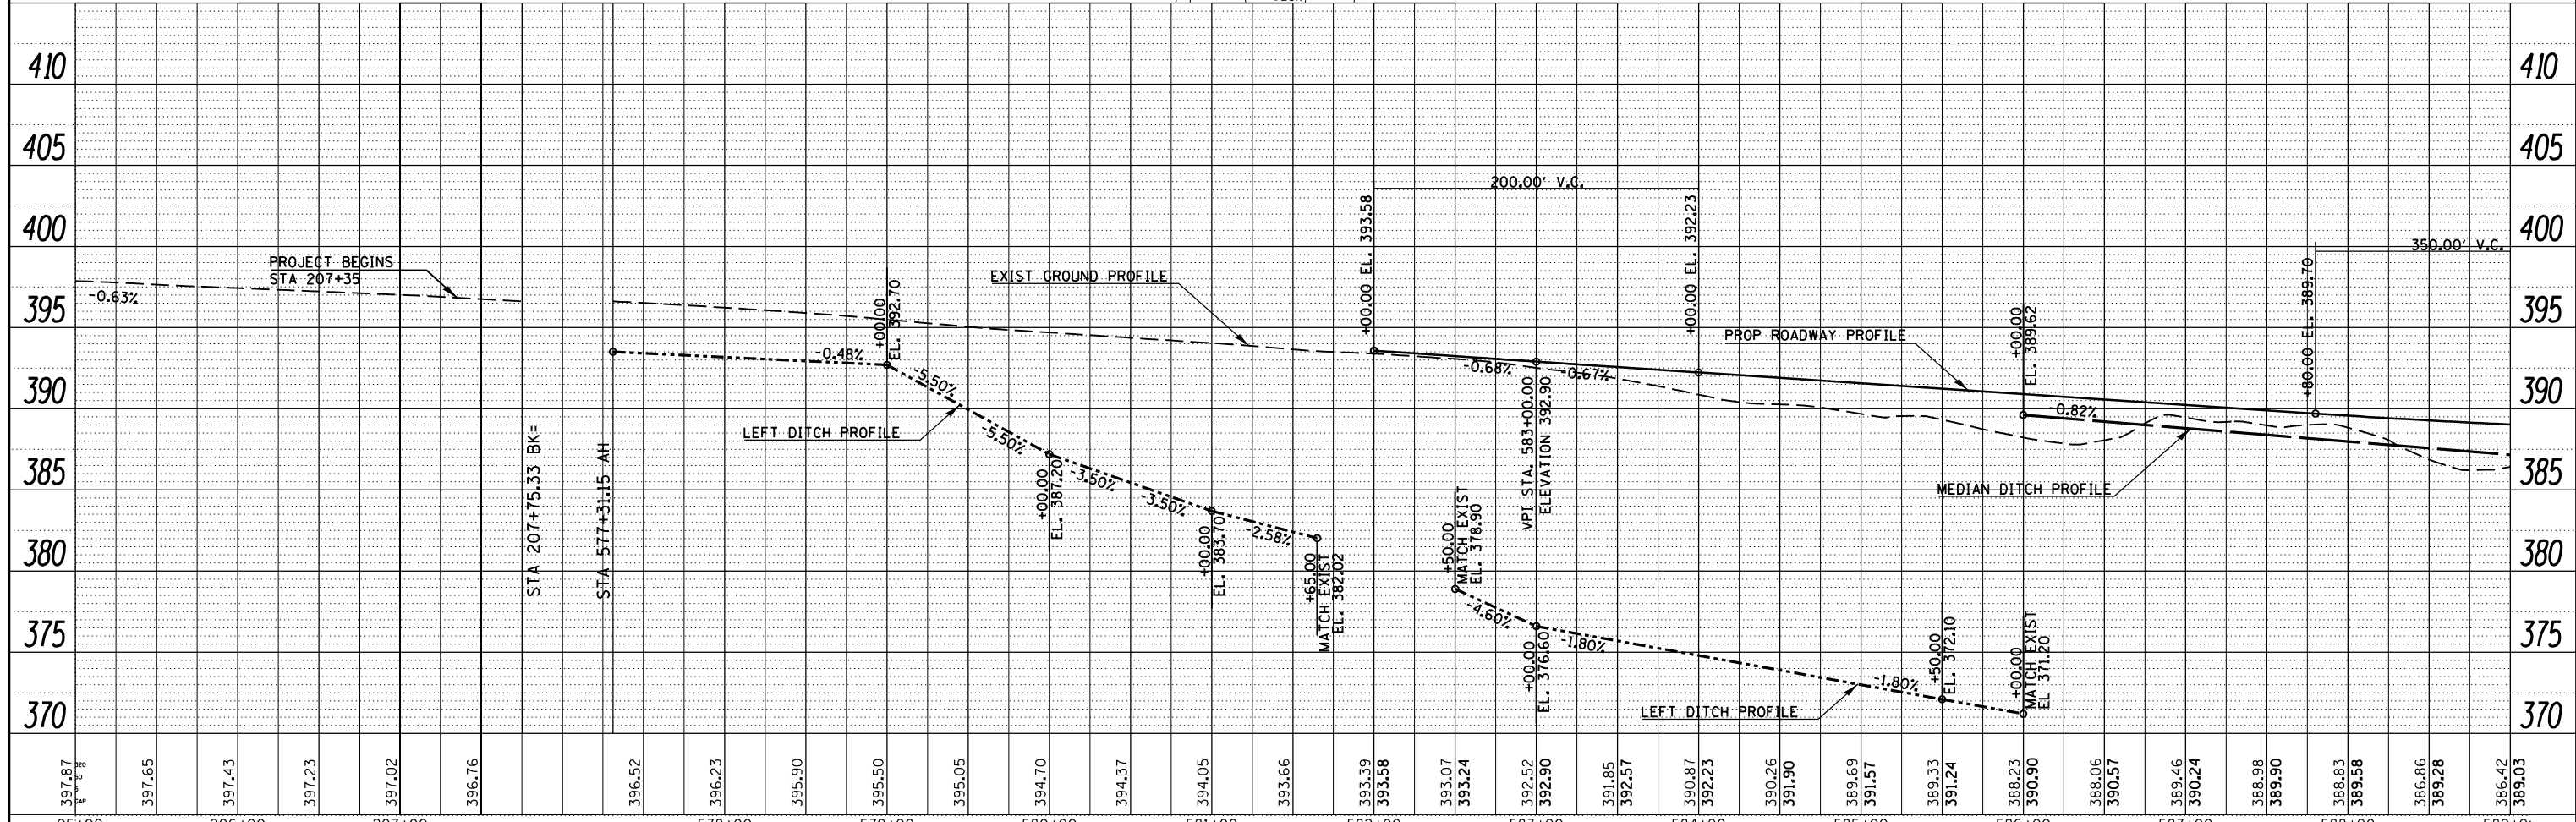

FILE NAME	USER NAME = \$USER\$	DESIGNED -	REVISED -	<p align="center">STATE OF ILLINOIS DEPARTMENT OF TRANSPORTATION</p> <p align="center">EROSION CONTROL</p>	F.A.P. RTE.	SECTION	COUNTY	TOTAL SHEETS	SHEET NO.
c:\pwwork\pwwork\lef twischd1\d0196163\78215\sh-te-eros.dgn		DRAWN -	REVISED -		42	13B-1	JACKSON	112	30
\$MODELNAME\$		CHECKED -	REVISED -		CONTRACT NO. 78215				
		DATE -	REVISED -		ILLINOIS FED. AID PROJECT				

SCALE: SHEET 1 OF 4 SHEETS STA. 205+00 TO STA. 589+00