
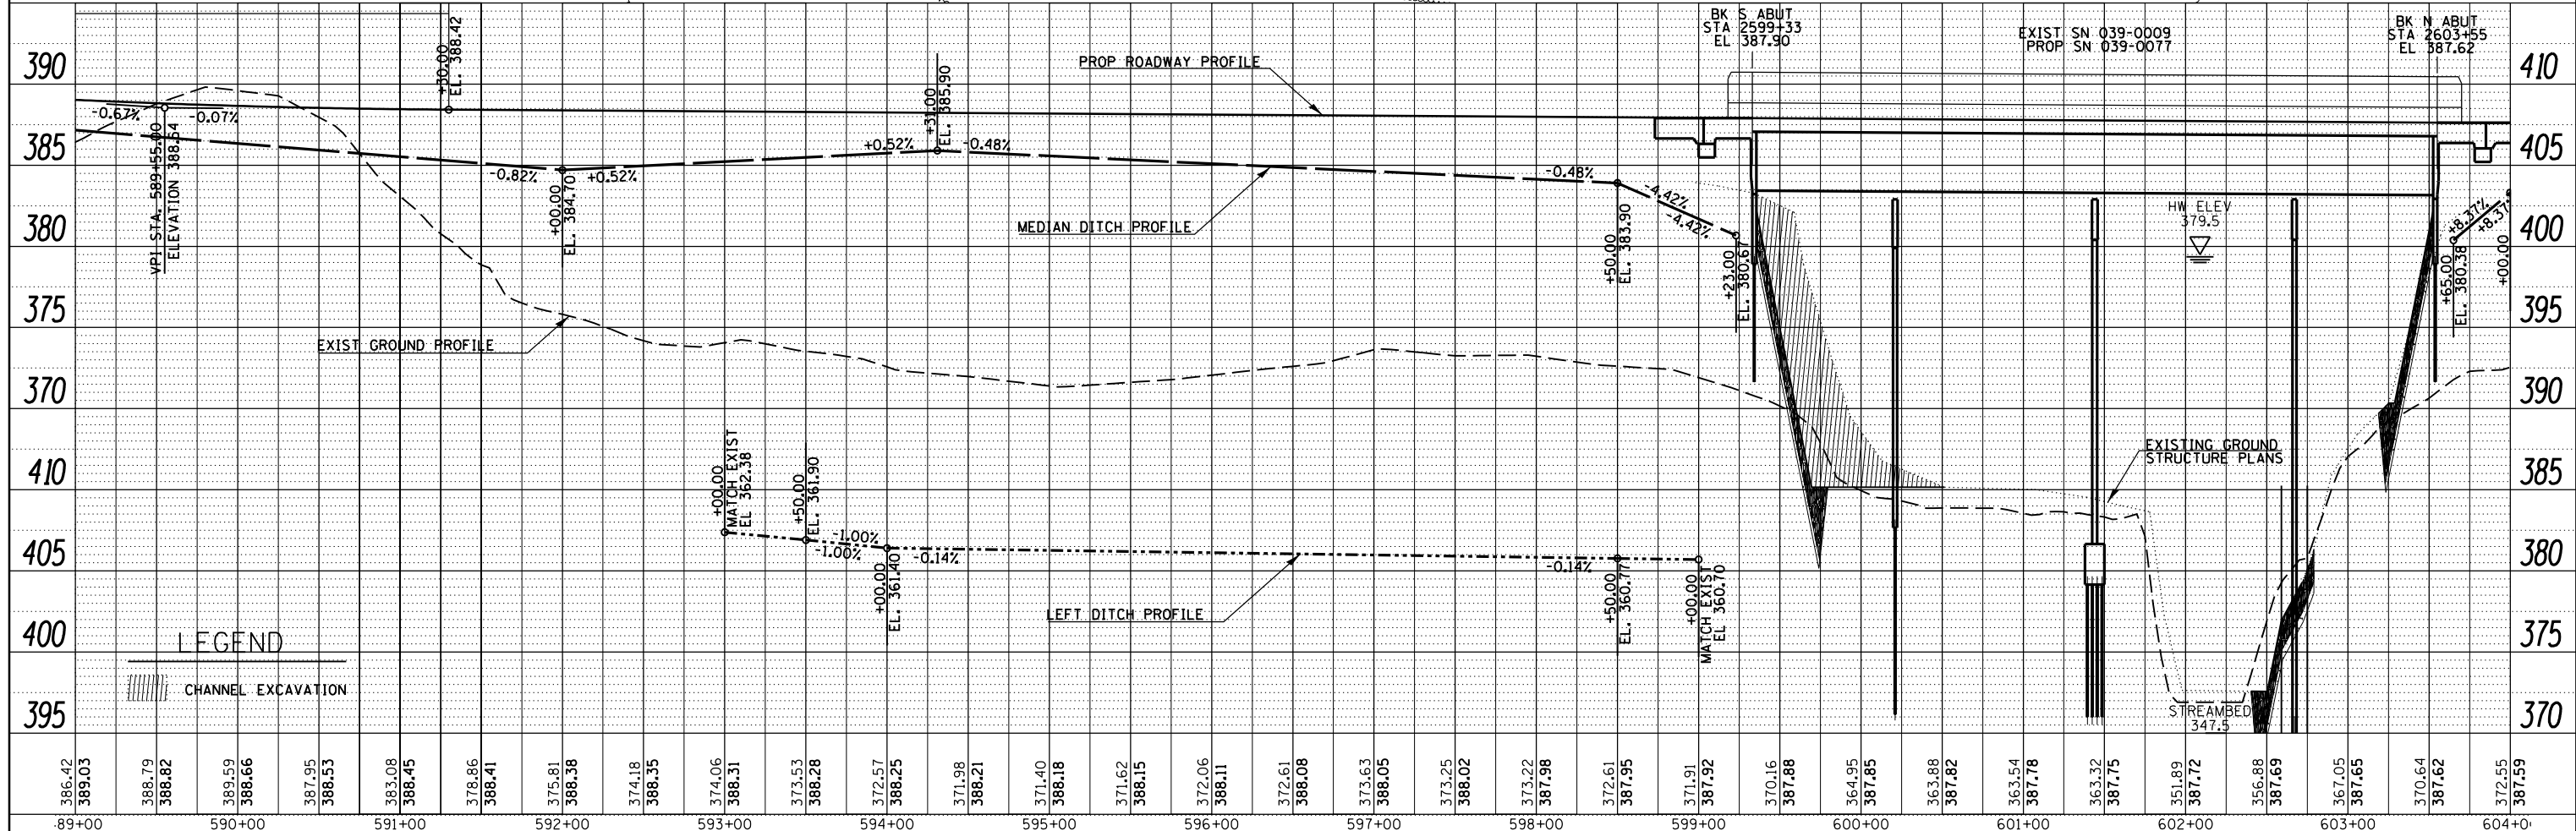


PLAN	SURVEYED	DATE
	PLOTTED	BY
	ALIGNED	
	CHECKED	
	FILE NAME	
	NO.	

PROFILE	SURVEYED	DATE
	PLOTTED	BY
	GRADES CHECKED	
	STRUCTURE NOTATIONS OK'D	
	NO.	

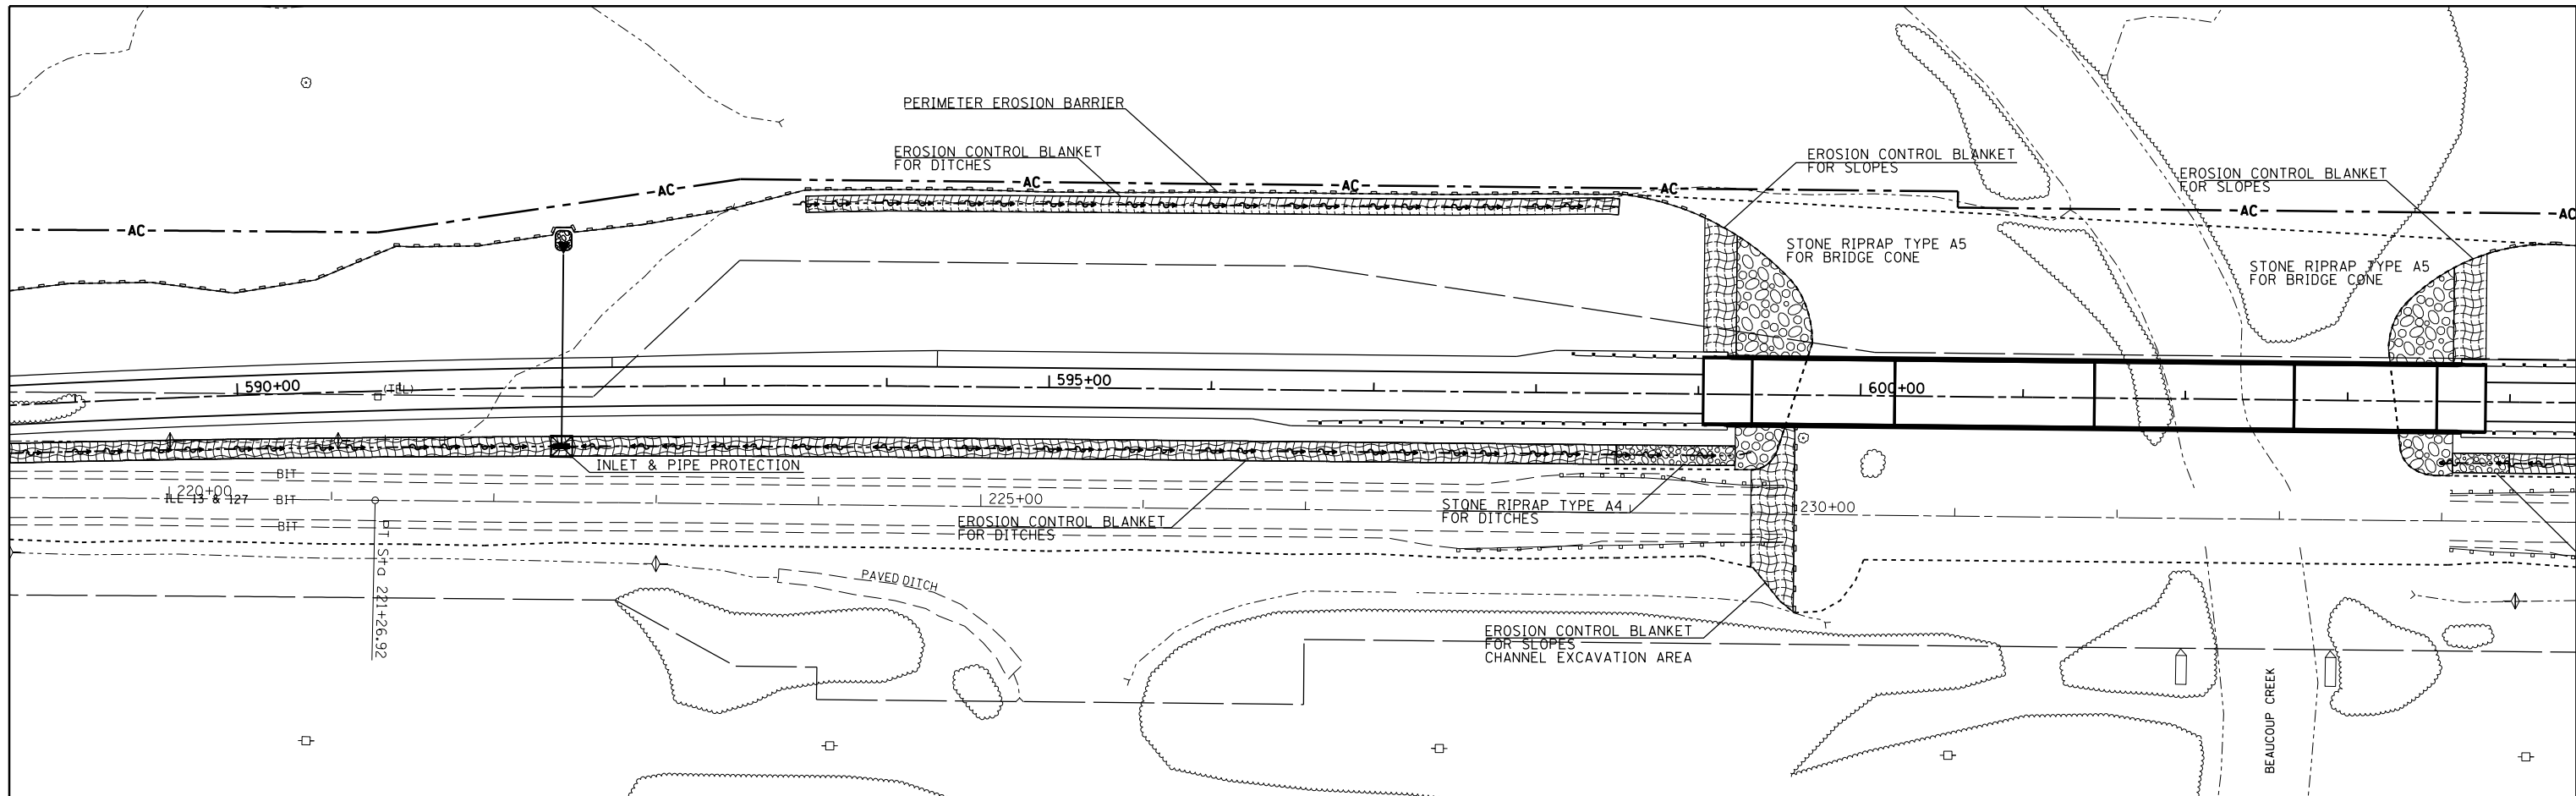

FILE NAME =	USER NAME = \$USERS	DESIGNED -	REVISED -	STATE OF ILLINOIS DEPARTMENT OF TRANSPORTATION	EROSION CONTROL SCALE: SHEET 2 OF 4 SHEETS STA. 589+00 TO STA. 604+00	F.A.P. RTE.	SECTION	COUNTY	TOTAL SHEETS	SHEET NO.
c:\pwork\pwork\dot\1ef twischd1\d0196163\78219\shete-eros.dgn		DRAWN -	REVISED -			42	13B-1	JACKSON	112	31
\$MODELNAME\$		CHECKED -	REVISED -			CONTRACT NO. 78215				
		DATE -	REVISED -			ILLINOIS FED. AID PROJECT				