
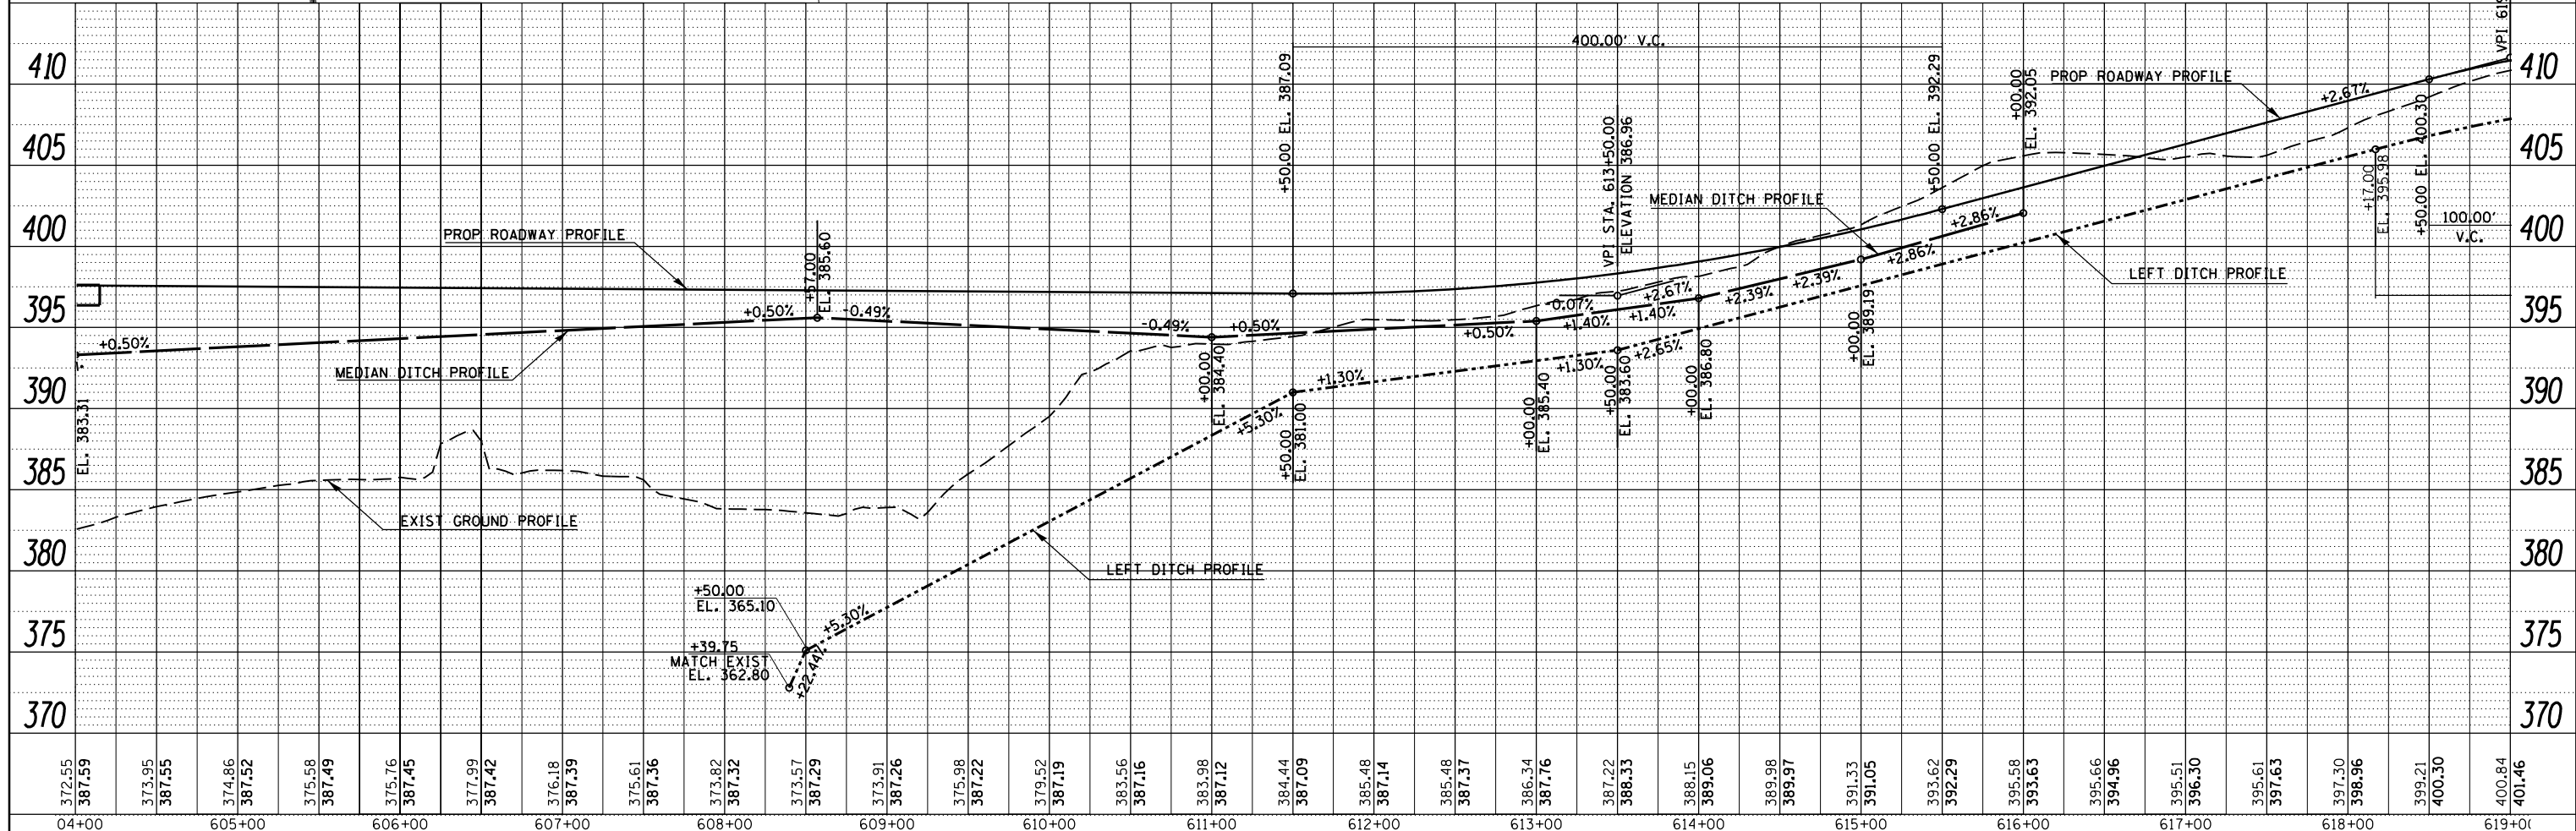


PLAN	SURVEYED	DATE
	PLOTTED	BY
	ALIGNED	CHECKED
	FILE NAME	NO.

PROFILE	SURVEYED	DATE
	PLOTTED	BY
	GRADES CHECKED	CHECKED
	STRUCTURE	NOTATIONS OK'D

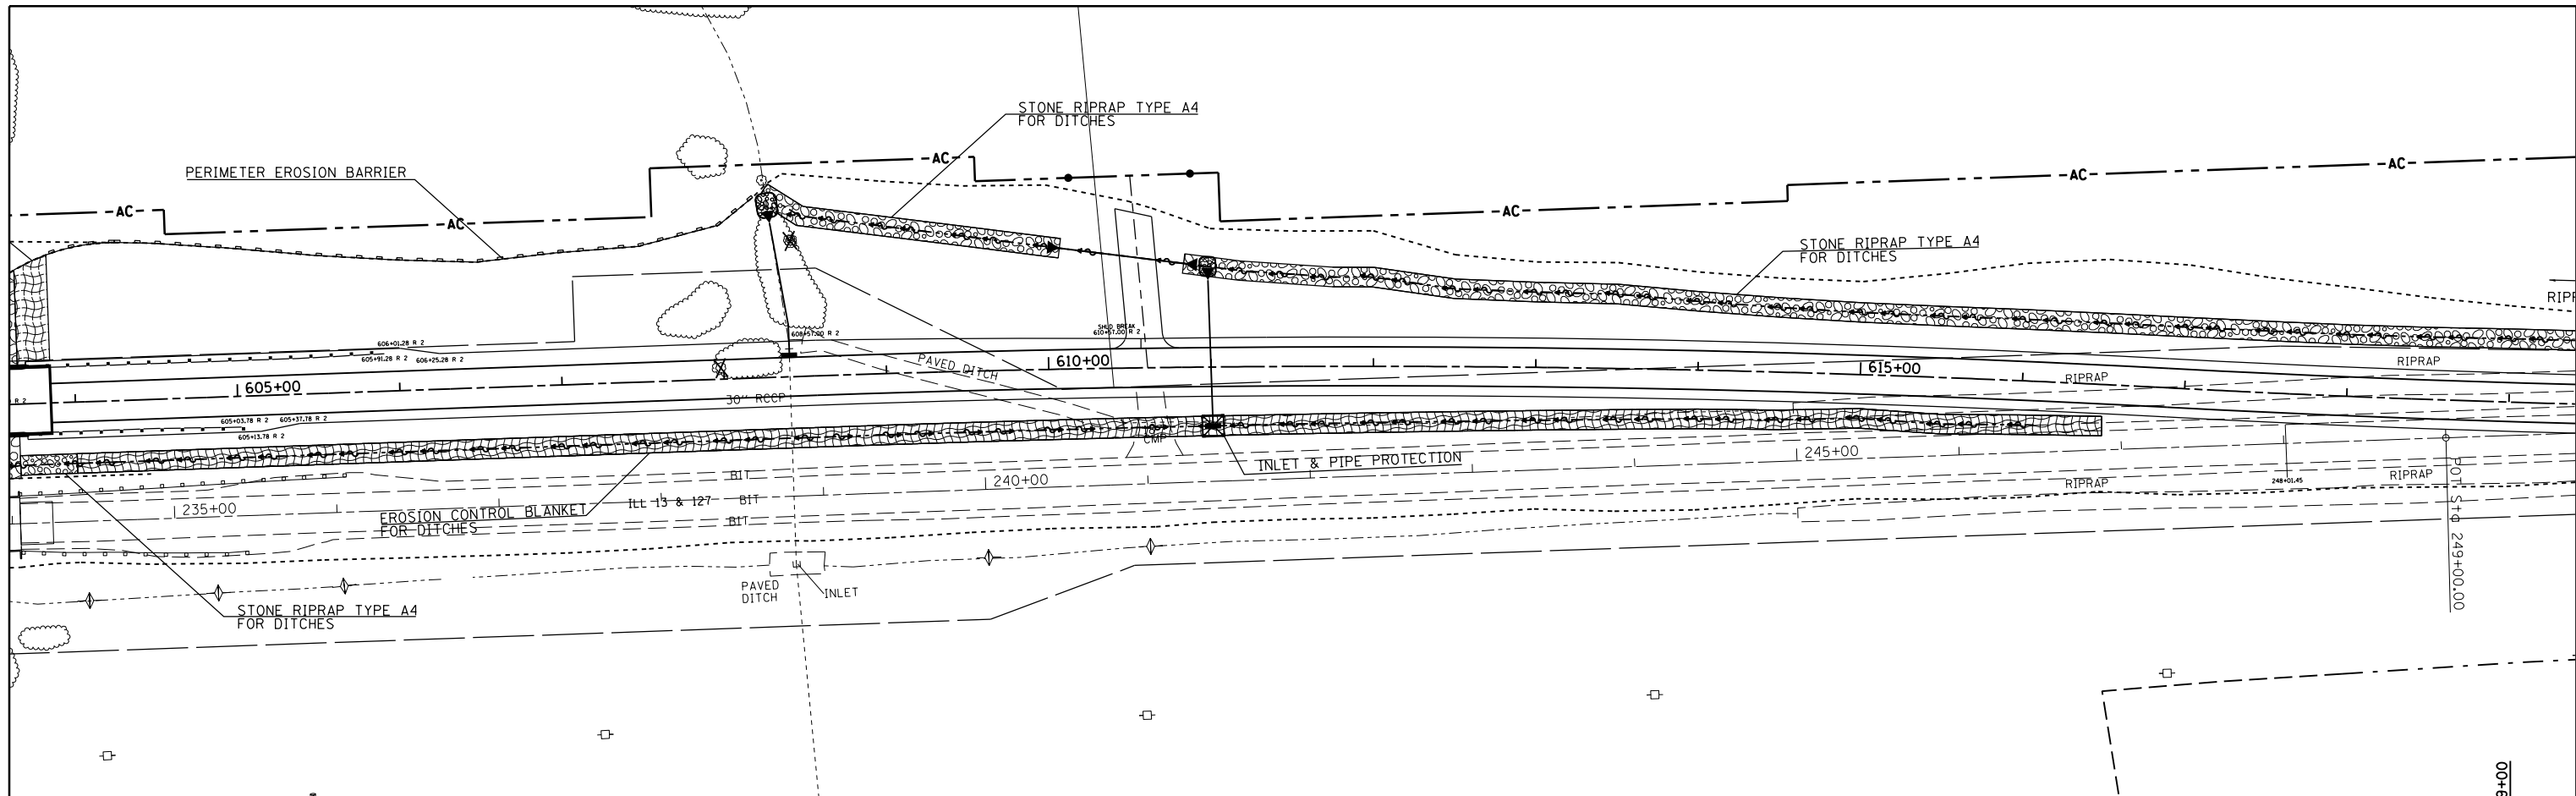

FILE NAME =	USER NAME = \$USER\$	DESIGNED -	REVISED -	<b>STATE OF ILLINOIS DEPARTMENT OF TRANSPORTATION</b>	<b>EROSION CONTROL</b>		F.A.P. RTE. 42	SECTION 13B-1	COUNTY JACKSON	TOTAL SHEETS 112	SHEET NO. 32
c:\pwwork\pwwork\1ef twischd1\d0196163\78218\shere-eros.dgn		DRAWN -	REVISED -		SCALE:	SHEET 3 OF 4 SHEETS	STA. 640+00 TO STA. 619+00	CONTRACT NO. 78215		ILLINOIS FED. AID PROJECT	
\$MODELNAME\$		CHECKED -	REVISED -								
		DATE -	REVISED -								