
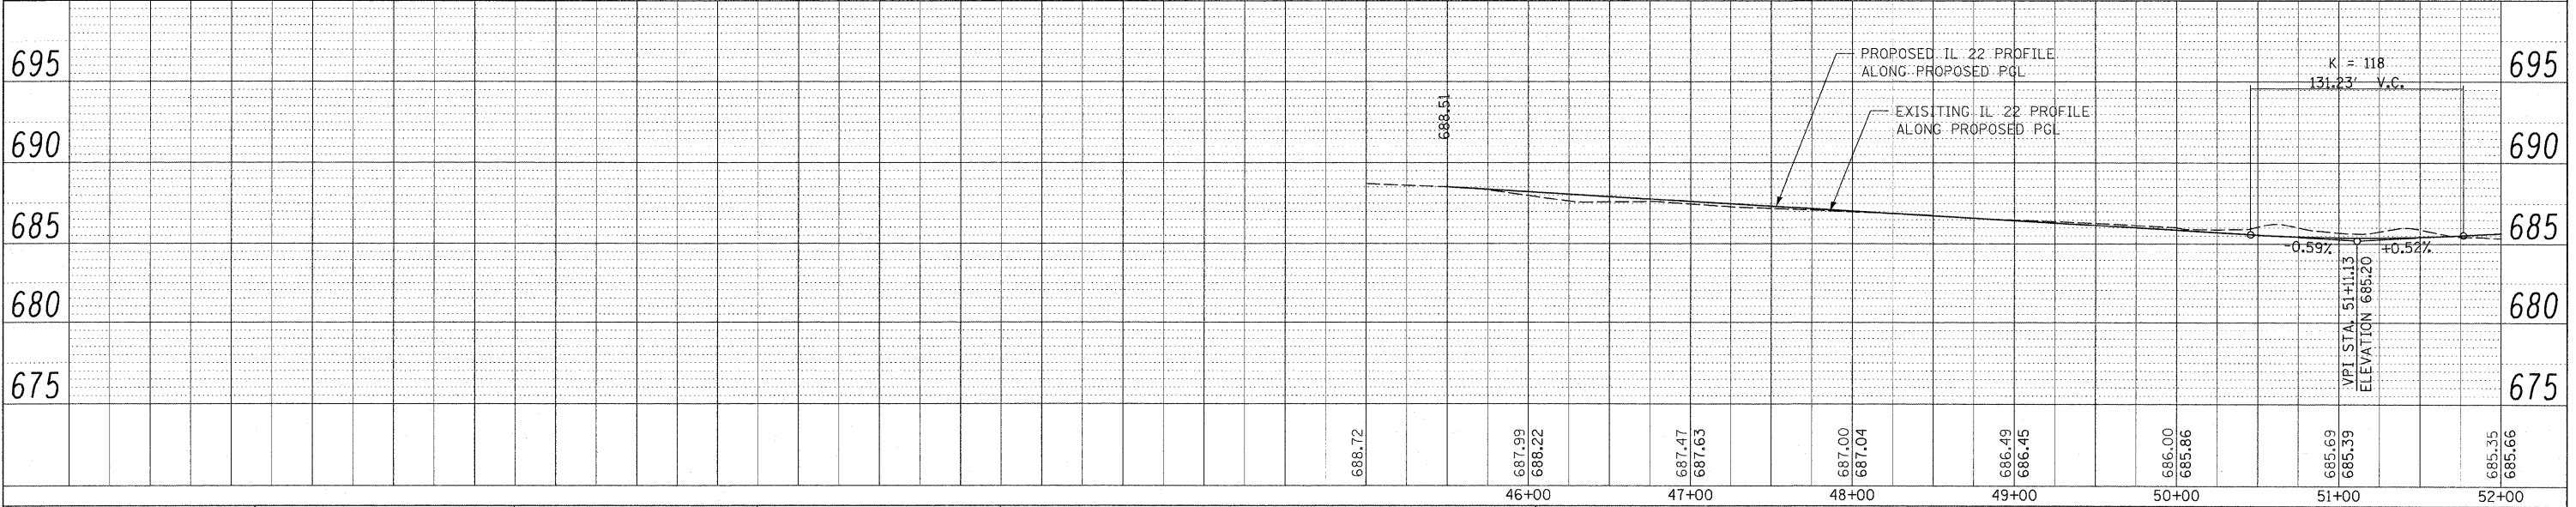


DATE	
BY	
REVISIONS	
PLANNED	
ALIGNED	
CHECKED	
NOTE BOOK	
NO.	

DATE	
BY	
REVISIONS	
PROFILING	
GRADES	
CHECKED	
NOTE BOOK	
NO.	

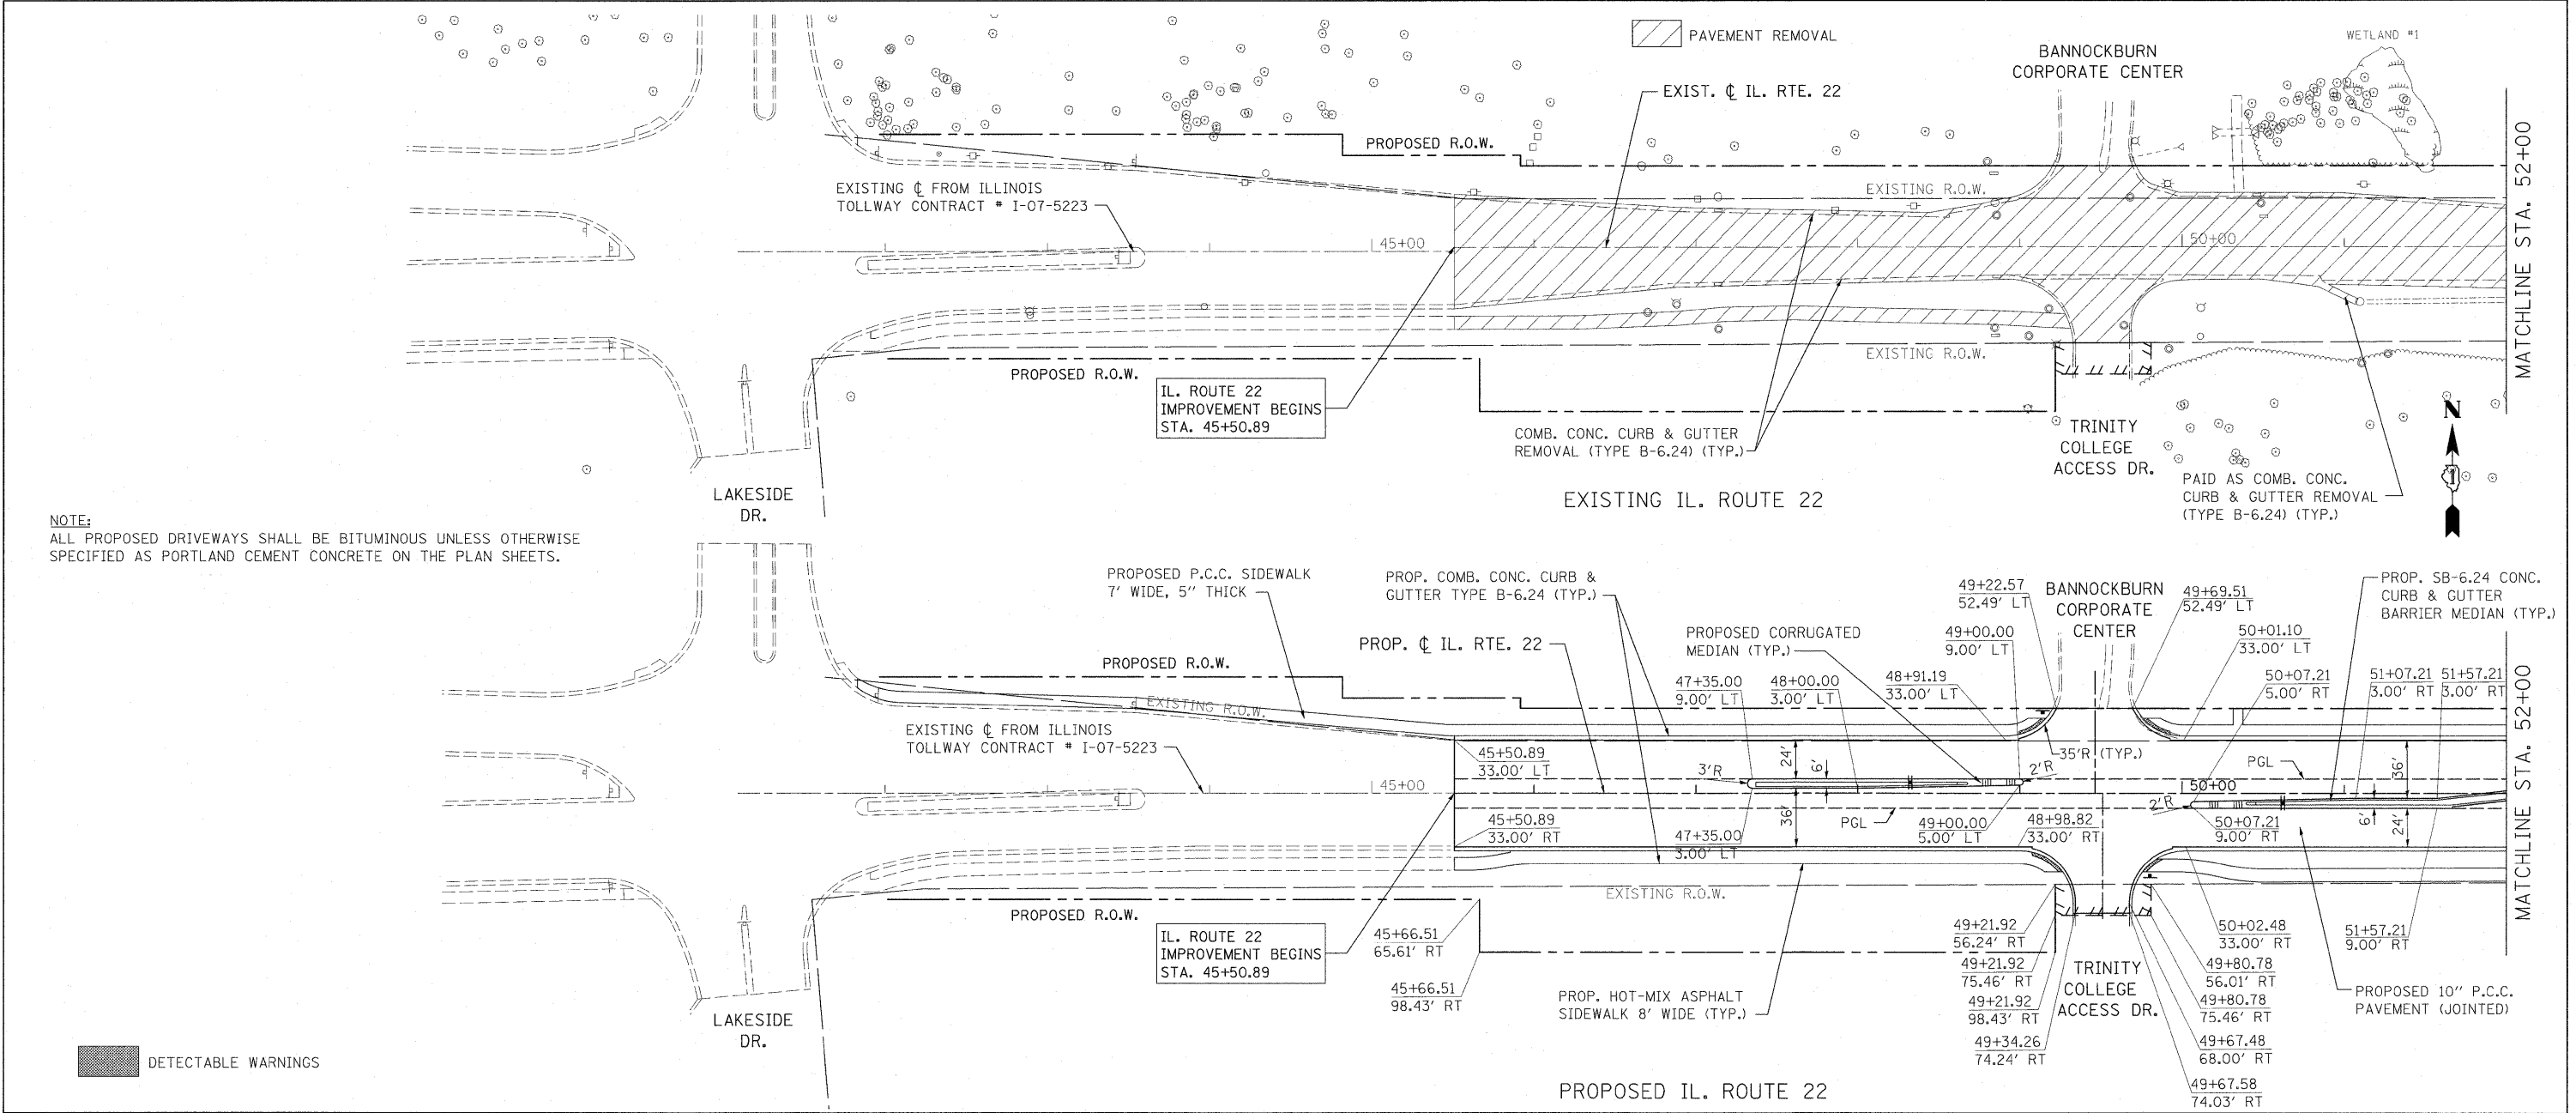

FILE NAME =	USER NAME = #USER#	DESIGNED LP	REVISED -	STATE OF ILLINOIS DEPARTMENT OF TRANSPORTATION	IL. ROUTE 22 ROADWAY PLAN AND PROFILE				F.A.P. RTE.	SECTION	COUNTY	TOTAL SHEETS	SHEET NO.
W:\ILRTE22\2009 REVISIONS\CADD Sheets\1080960-shr-plnprf.dgn		DRAWN - DC	REVISED -		SCALE: 1"=50'	SHEET NO. 20 OF 232 SHEETS	STA. 45+50.89 TO STA. 52+00.00	337	20R-4	LAKE	232	20	
PLOT SCALE = #SCALE#		CHECKED - JP	REVISED -		CONTRACT NO. 60860								
PLOT DATE = 5/15/2010		DATE - 05/14/2010	REVISED -		ILLINOIS FED. AID PROJECT								