



PLAN	SURVEYED	DATE
	ALIGNED	
	NOTED	
	CHECKED	
	BY	
	NO.	

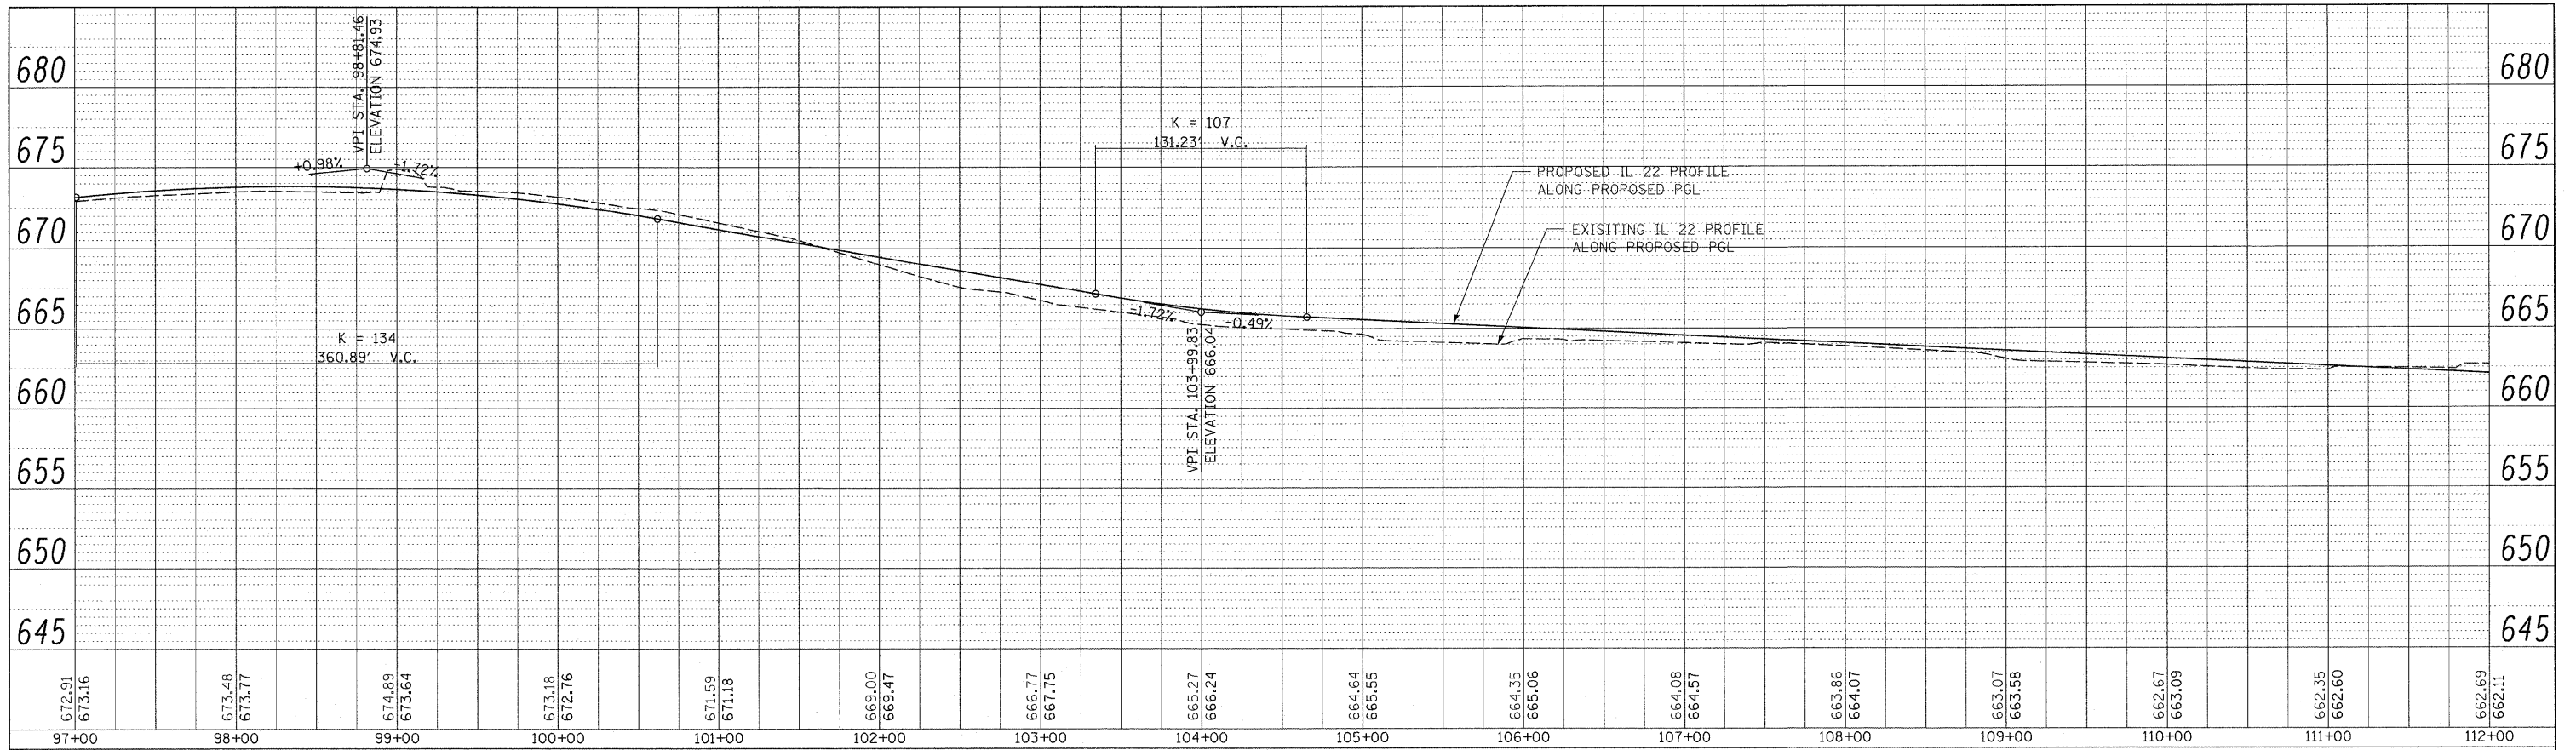

PROF	SURVEYED	DATE
	GRADES CHECKED	
	NOTED	
	CHECKED	
	BY	
	NO.	

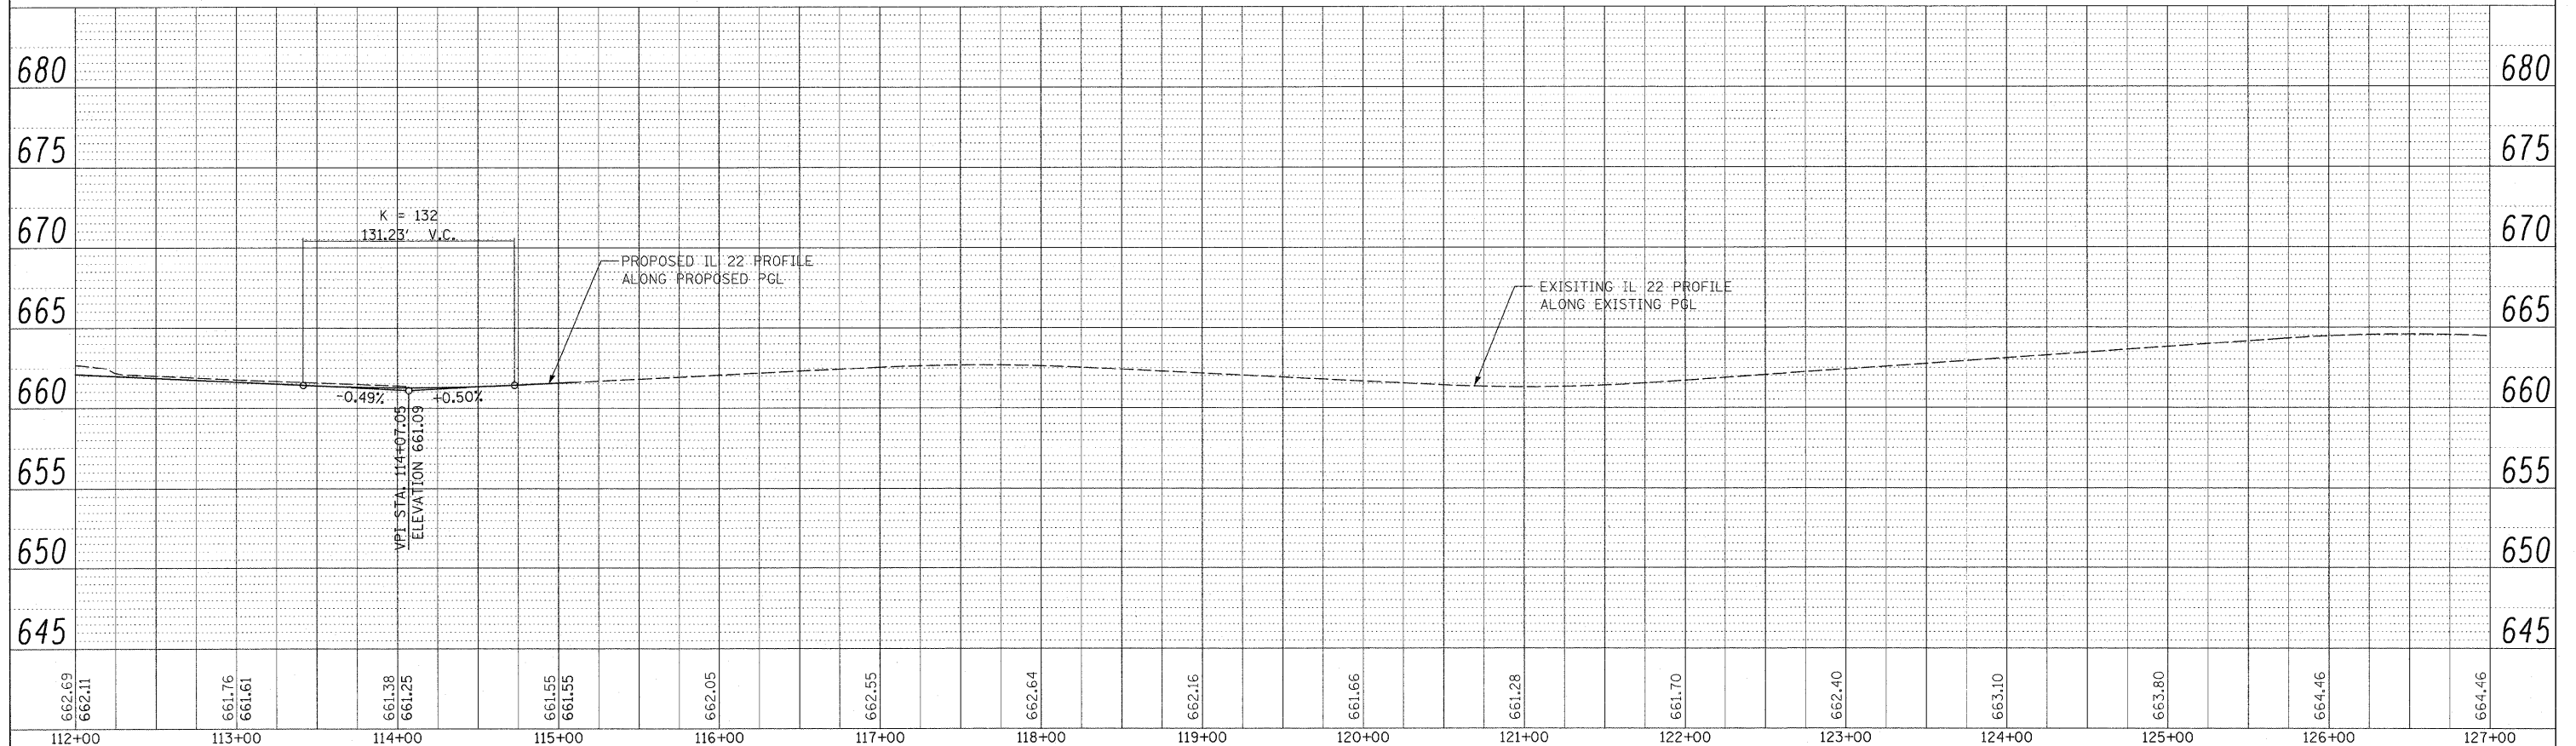

FILE NAME =	USER NAME = #USER#	DESIGNED - LP	REVISED -	STATE OF ILLINOIS DEPARTMENT OF TRANSPORTATION	IL ROUTE 22 ROADWAY PLAN AND PROFILE	F.A.P. RTE.	SECTION	COUNTY	TOTAL SHEETS	SHEET NO.	
W:\ILROUTE22\2009 REVISIONS\CADD Sheets\DI	00660-ent-plnpr.fgd	DRAWN - DC	REVISED -			337	20R-4	COOK	232	25	
	PLOT SCALE = \$SCALE\$	CHECKED - JP	REVISED -			CONTRACT NO. 60860					
	PLOT DATE = 5/15/2010	DATE - 05/14/2010	REVISED -			ILLINOIS FED. AID PROJECT					
		SCALE: 1"=50'			SHEET NO. 25 OF 232 SHEETS		STA. 97+00.00 TO STA. 127+00.00				