
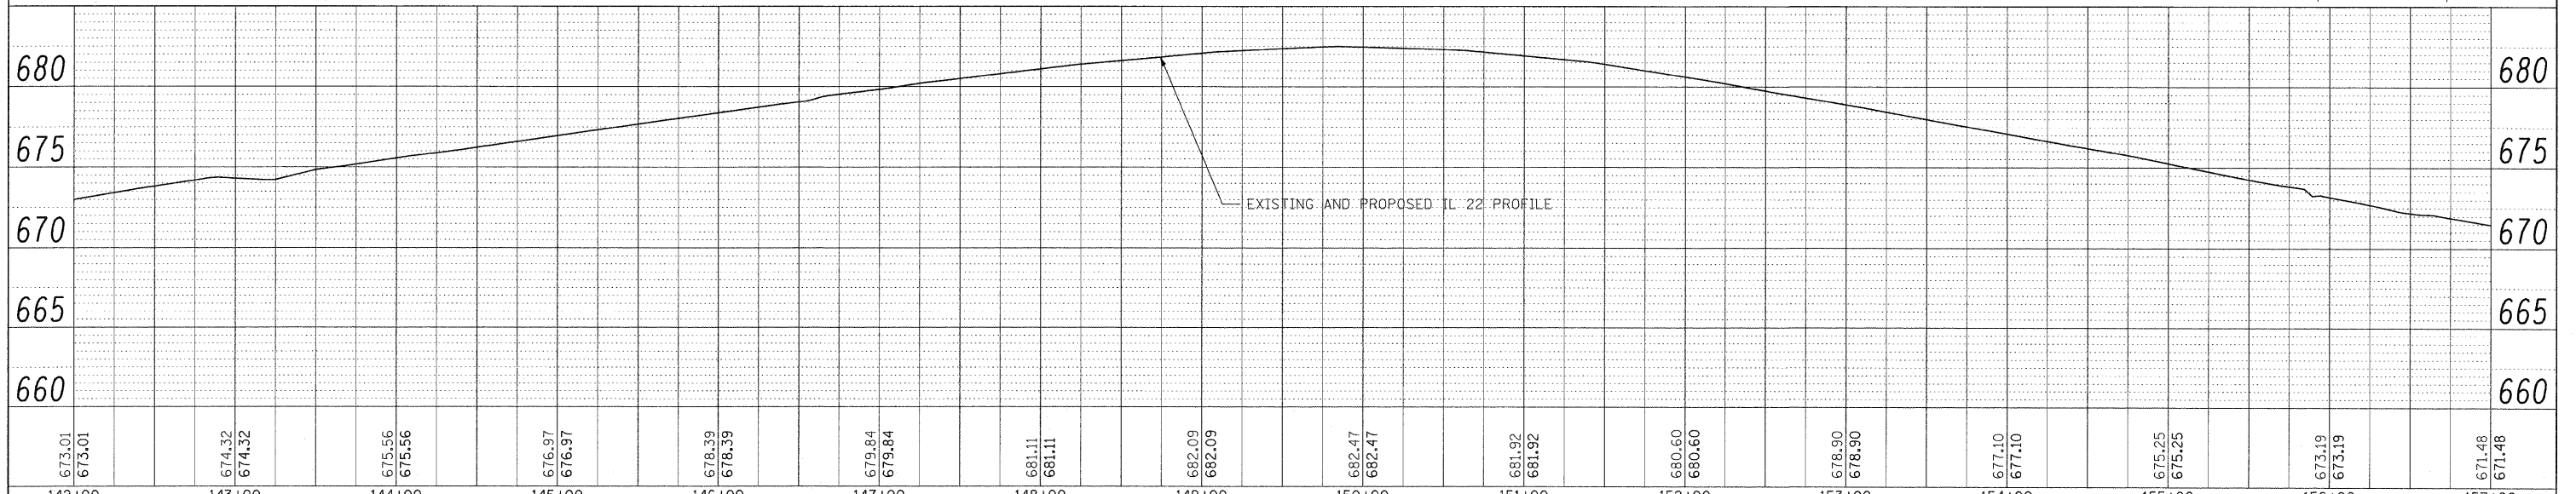


DATE	
BY	
REVIEWED	
PLANNED	
NOTED	
NO.	

DATE	
BY	
REVIEWED	
PLANNED	
NOTED	
NO.	

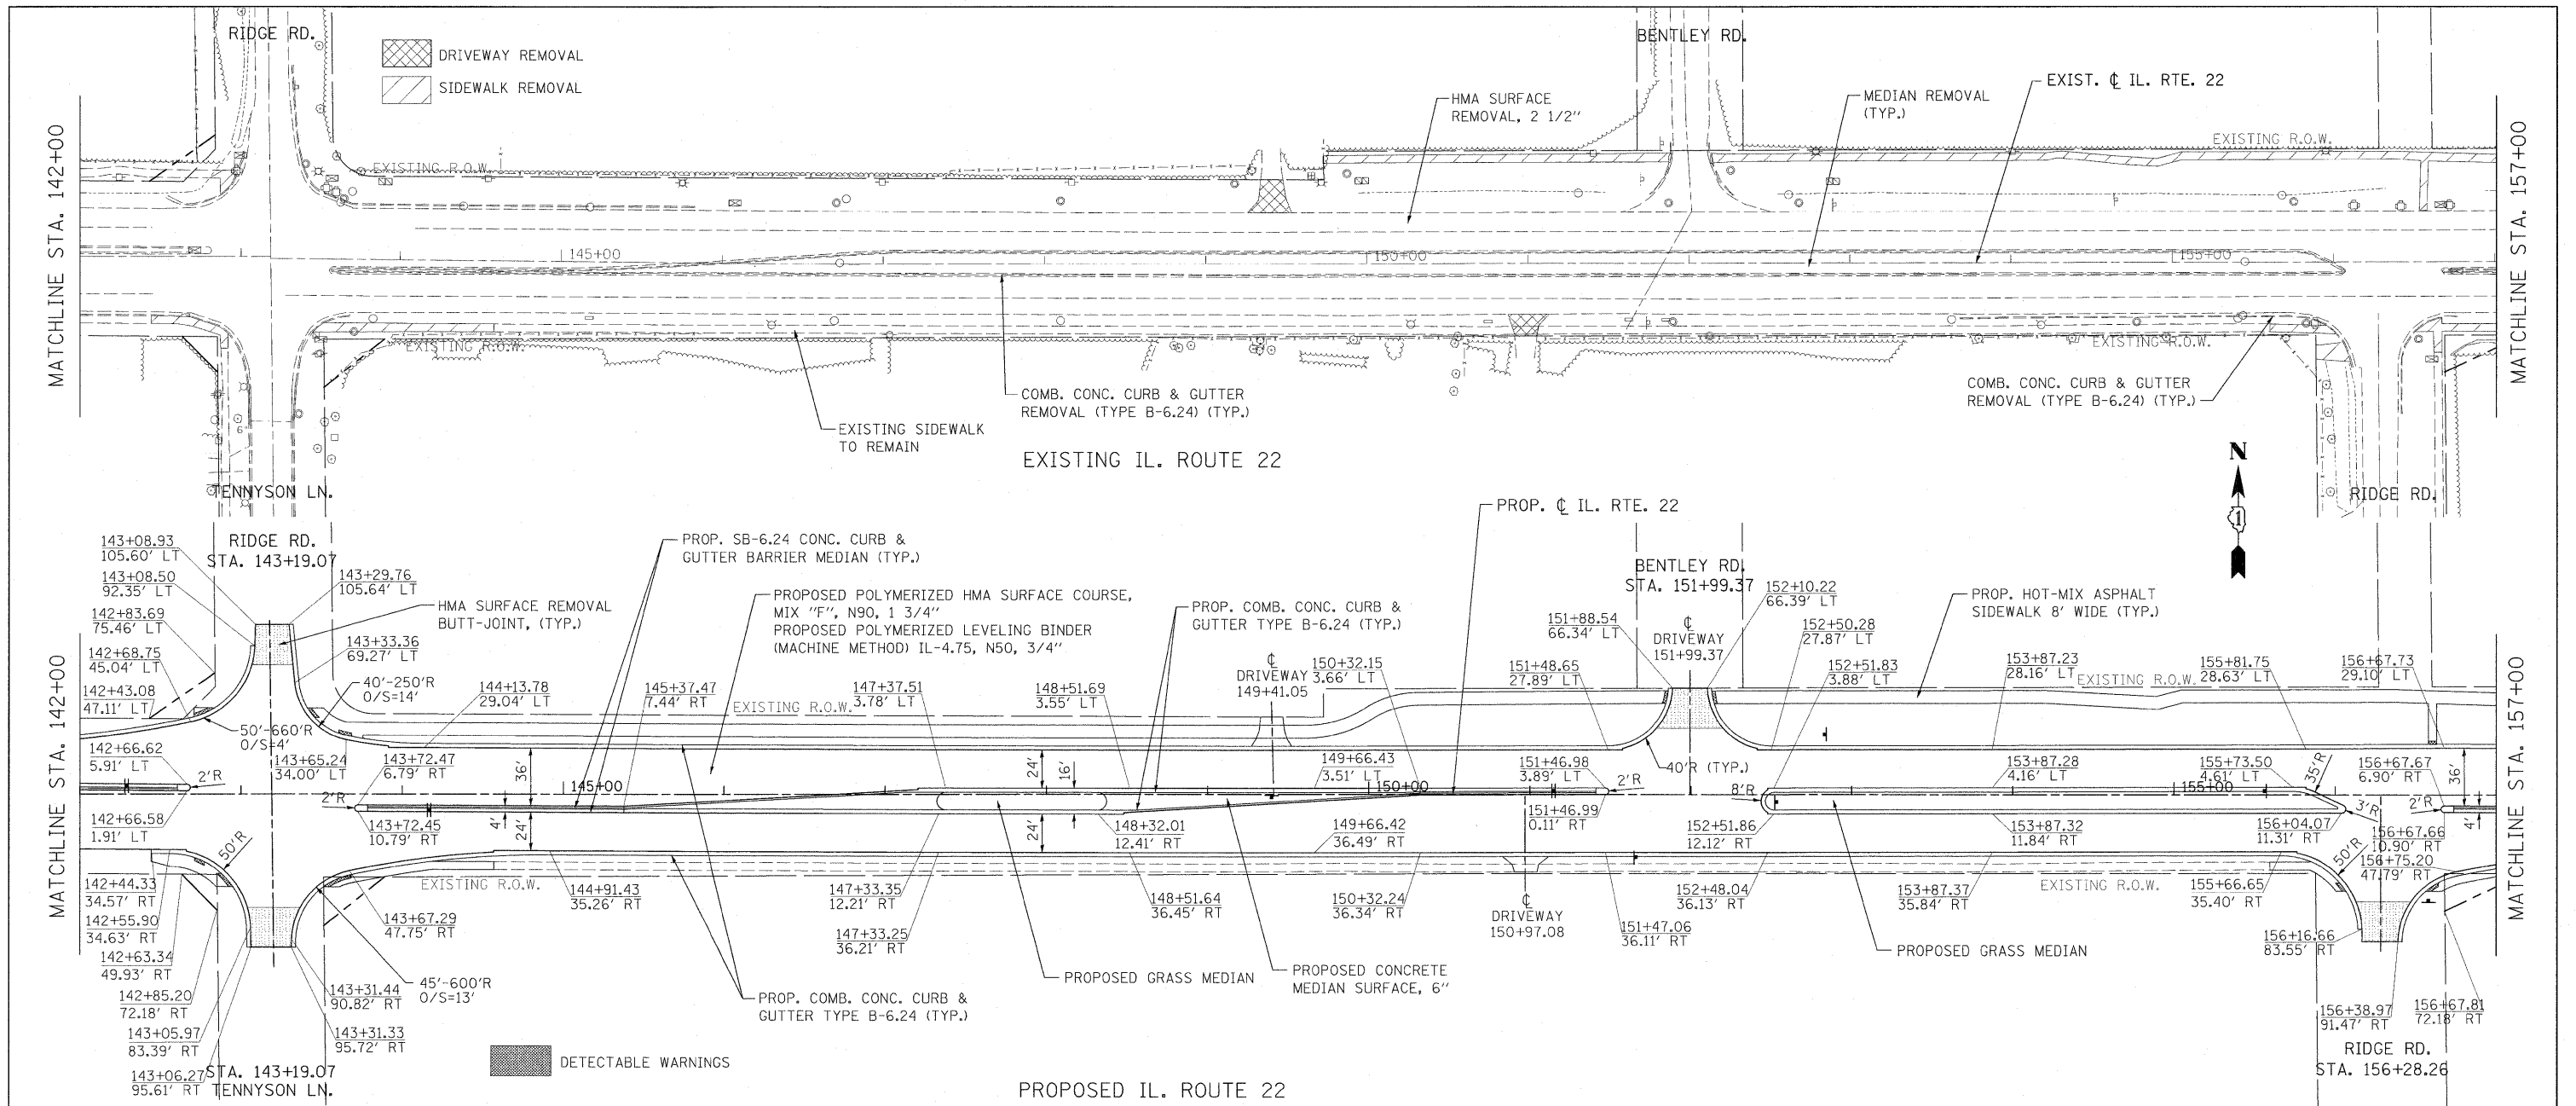

673.01	673.01	674.32	674.32	675.56	675.56	676.97	676.97	678.39	678.39	679.84	679.84	681.11	681.11	682.09	682.09	682.47	682.47	681.92	681.92	680.60	680.60	678.90	678.90	677.10	677.10	675.25	675.25	673.19	673.19	671.48	671.48	
142+00	143+00	144+00	145+00	146+00	147+00	148+00	149+00	150+00	151+00	152+00	153+00	154+00	155+00	156+00	157+00																	

**STATE OF ILLINOIS
DEPARTMENT OF TRANSPORTATION**

**IL ROUTE 22
ROADWAY PLAN AND PROFILE**

FILE NAME = W:\ILRTE22\2009 REVISIONS\CADD Sheets\0100000-shr-plnprf.dgn
 USER NAME = #USER#
 PLOT SCALE = #SCALE#
 PLOT DATE = 5/15/2010

DESIGNED - LP
 DRAWN - DC
 CHECKED - JP
 DATE - 05/14/2010

REVISED -
 REVISED -
 REVISED -
 REVISED -

SCALE: 1"=50' SHEET NO. 28 OF 232 SHEETS STA. 142+00.00 TO STA. 157+00.00

F.A.P. RTE. 337	SECTION 20R-4	COUNTY LAKE	TOTAL SHEETS 232	SHEET NO. 28
CONTRACT NO. 60860			ILLINOIS FED. AID PROJECT	