


MATCHLINE STA. 52+00

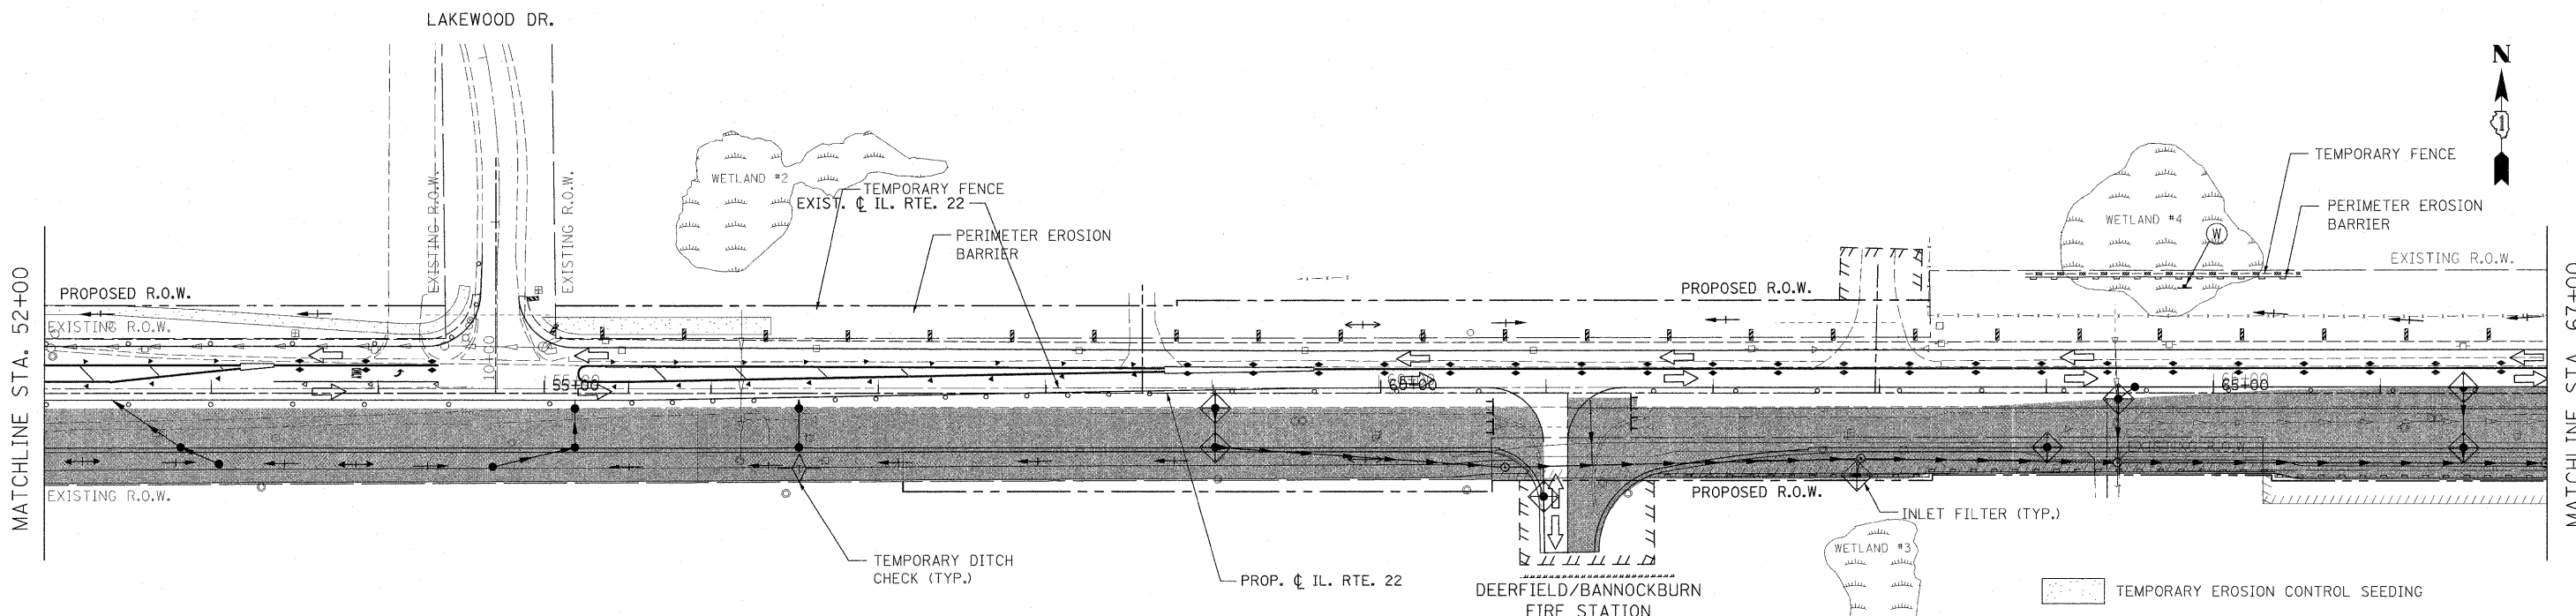

MATCHLINE STA. 52+00

MATCHLINE STA. 67+00

- TEMPORARY EROSION CONTROL SEEDING
- CONSTRUCTION ZONE
- TEMPORARY PAVEMENT
- PAVEMENT REPLACEMENT

FILE NAME = W:\ILRTE22\2009 REVISIONS\CADD Sheets\160860-sht-erosion2.dgn	USER NAME = #USER# 160860-sht-erosion2.dgn	DESIGNED - LP	REVISIONS -	STATE OF ILLINOIS DEPARTMENT OF TRANSPORTATION	IL. ROUTE 22 EROSION CONTROL PLAN STAGE 2		F.A.P. RTE. 337	SECTION 20R-4	COUNTY LAKE	TOTAL SHEETS 232	SHEET NO. 74	
PLOT SCALE = #SCALE#	DATE = 05/14/2010	DRAWN - DC	REVISIONS -		SCALE: 1"=50'	SHEET NO. 74 OF 232 SHEETS	STA. 45+50.89 TO STA. 67+00.00	CONTRACT NO. 60860		ILLINOIS FED. AID PROJECT		
CHECKED - JP		DATE - 05/14/2010	REVISIONS -									
PLOT DATE = 5/15/2010			REVISIONS -									