


LEGEND

- = 3" SKYLINE HONEY LOCUST (CANOPY)
- = 2" KENTUCKY COFFEE TREE (CANOPY)
- = 2" SWAMP WHITE OAK (CANOPY)
- = REDMOND LINDEN: 4" IN MEDIANS, 3" IN PARKWAYS (CANOPY)
- = ARROWWOOD VIBURNUM
- = BLACKHAW VIBURNUM
- = ARISTOCRAT PEAR (ORNAMENTAL)
- = RED JEWEL CRAB (ORNAMENTAL)
- = WASHINGTON HAWTHORN (ORNAMENTAL)
- = STAGHORN SUMAC

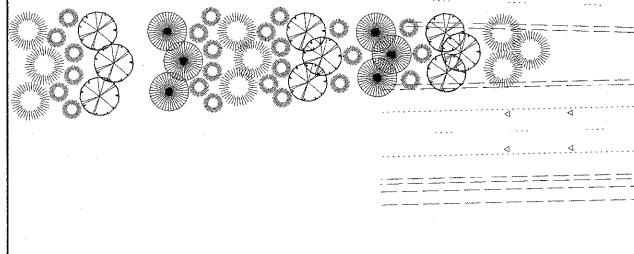

STA. 45+50.89 TO STA. 52+00		
ITEM	UNIT	QUANTITY
SEEDING, CLASS 2A	AC	0.04
TOPSOIL FURNISH & PLACE, 4"	SQ. YD	3085.9
TOPSOIL FURNISH & PLACE, 24"	SQ. YD	0.0
EROSION CONTROL BLANKET	SQ. YD	193.6
SODDING, SALT TOLERANT	SQ. YD	2892.3
SUPPLEMENTAL WATERING	UNIT	148

LAKESIDE DR.

IL. ROUTE 22
IMPROVEMENT BEGINS
STA. 45+50.89

RAISED REFLECTIVE PAVEMENT MARKERS
(ONE-WAY CRYSTALS) 40' O/C (TYP.)

6" WHITE LANE LINE (TYP.)

BANNOCKBURN
CORPORATE CENTER

PROPOSED C IL. RTE. 22

4" WHITE LINE SKIP DASH
(10' DASH - 30' SKIP) (TYP.)

WHITE LETTERS &
SYMBOLS (TYP.)

STA. 50+07.21

STA. 51+07.09

STA. 51+57.21

PROP. R.O.W.

EXIST. R.O.W.

PROP. R.O.W.

RAINGARDEN, AREA=2,000 SF

52.58' RT.

12" DIAGONALS, SPACING 24" @ 45° (TYP.)

TRINITY COLLEGE
ACCESS DR.

NOTE:

MAXIMUM MATURE HEIGHT OF ANY PLANTS WITHIN FIRST 100 FEET OF MEDIAN NOSE SHALL BE 18 INCHES.
THE MINIMUM HEIGHT OF TREE BRANCH LIMBS FOR THE JAPANESE TREE LILACS SHALL BE 4'.
WITHIN THE VILLAGE OF BANNOCKBURN, THE PERENNIALS AND SHRUB MATERIALS WILL BE DONE BY THE VILLAGE OF BANNOCKBURN.

LAKWOOD DR.

STA. 45+50.89 TO STA. 67+00

ITEM	SODDING	SEEDING	QUANTITY
NITROGEN FERTILIZER NUTRIENT	60 LBS/AC X 0.95 AC = 57.0 LBS	90 LBS/AC X 0.84 AC = 75.6 LBS	132.6 LBS
PHOSPHORUS FERTILIZER NUTRIENT	60 LBS/AC X 0.95 AC = 57.0 LBS	90 LBS/AC X 0.84 AC = 75.6 LBS	132.6 LBS
POTASSIUM FERTILIZER NUTRIENT	60 LBS/AC X 0.95 AC = 57.0 LBS	90 LBS/AC X 0.84 AC = 75.6 LBS	132.6 LBS

WHITE LETTERS &
SYMBOLS (TYP.)

MATCHLINE STA. 52+00

STA. 52+70.59

STA. 53+20.71

STA. 54+20.59

EXIST. R.O.W.

ROSE BEDS,
AREA=650 SF

4" WHITE LINE SKIP DASH
(10' DASH - 30' SKIP) (TYP.)

RAISED REFLECTIVE PAVEMENT MARKERS
(ONE-WAY CRYSTALS) SPACED AS SHOWN (TYP.)

STA. 52+00 TO STA. 67+00		
ITEM	UNIT	QUANTITY
SEEDING, CLASS 2A	AC	0.80
TOPSOIL FURNISH & PLACE, 4"	SQ. YD	4750.3
TOPSOIL FURNISH & PLACE, 24"	SQ. YD	821.9
EROSION CONTROL BLANKET	SQ. YD	3872.0
SODDING, SALT TOLERANT	SQ. YD	1700.2
SUPPLEMENTAL WATERING	UNIT	87

DETECTABLE WARNINGS

NATIVE GRASSES

ROSE BEDS

DAY LILY

RAINGARDEN

SODDING, SALT TOLERANT

SEEDING, CLASS 2A

12" DIAGONALS, SPACING 24" @ 45° (TYP.)

6" WHITE LINES @ 8' C/C

WHITE LETTERS &
SYMBOLS (TYP.)

4" WHITE LINE SKIP DASH
(10' DASH - 30' SKIP) (TYP.)

NATIVE GRASSES,
AREA=543 SF

NATIVE GRASSES,
AREA=543 SF

NATIVE GRASSES,
AREA=543 SF

NATIVE GRASSES,
AREA=543 SF

NATIVE GRASSES, AREA=3,675 SF

DAY LILY, AREA=428 SF

DAY LILY, AREA=428 SF

STA. 61+64.63

STA. 62+64.52

STA. 63+44.63

NATIVE GRASSES,
AREA=543 SF

NATIVE GRASSES,
AREA=543 SF

NATIVE GRASSES,
AREA=543 SF

NATIVE GRASSES,
AREA=543 SF

EXIST. R.O.W.

EXIST. R.O.W.

PROP. R.O.W.

EXIST. R.O.W.

EXIST. R.O.W.

EXIST. R.O.W.

EXIST. R.O.W.

EXIST. R.O.W.

EXIST. R.O.W.

PROP. R.O.W.

PROP. R.O.W.

RAISED REFLECTIVE PAVEMENT MARKERS
(ONE-WAY CRYSTALS) 40' O/C (TYP.)

6" WHITE LANE LINE (TYP.)

STA. 60+63.69

DEERFIELD/BANNOCKBURN
FIRE STATION

STA. 65+39.21

RAISED REFLECTIVE PAVEMENT MARKERS
(ONE-WAY CRYSTALS) 40' O/C (TYP.)

STA. 66+19.33

EXISTING CONSERVATIVE
EASEMENT

FILE NAME = W:\ILRTE22\2009 REVISIONS\CADD Sheets\162866-shr.pmk.dgn

USER NAME = #USER#
DESIGNED - LP
DRAWN - MC
CHECKED - JP
PLOT DATE = 5/15/2010

REVISOR -
REVISOR -
REVISOR -
REVISOR -

DATE - 05/14/2010

**STATE OF ILLINOIS
DEPARTMENT OF TRANSPORTATION**

**IL. ROUTE 22
PAVEMENT MARKING, SIGNING & LANDSCAPING PLAN**

SCALE: 1"=50' SHEET NO. 126 OF 232 SHEETS STA. 45+50.89 TO STA. 67+00

F.A.P. RTE.	SECTION	COUNTY	TOTAL SHEETS	SHEET NO.
337	20R-4	LAKE	232	126
			CONTRACT NO. 60860	

ILLINOIS FED. AID PROJECT