


STA. 157+00 TO STA. 172+00		
ITEM	UNIT	QUANTITY
SEEDING, CLASS 2A	AC	0.19
TOPSOIL FURNISH & PLACE, 4"	SQ. YD	3188.1
TOPSOIL FURNISH & PLACE, 24"	SQ. YD	932.2
EROSION CONTROL BLANKET	SQ. YD	919.6
SODDING, SALT TOLERANT	SQ. YD	3200.7
SUPPLEMENTAL WATERING	UNIT	163

NOTE: ALL TREES SHALL BE AT LEAST 5' FROM SIDEWALK AND ON THE BACKSLOPE THE MINIMUM HEIGHT OF TREE BRANCH LIMBS FOR THE JAPANESE TREE LILACS SHALL BE 4'.

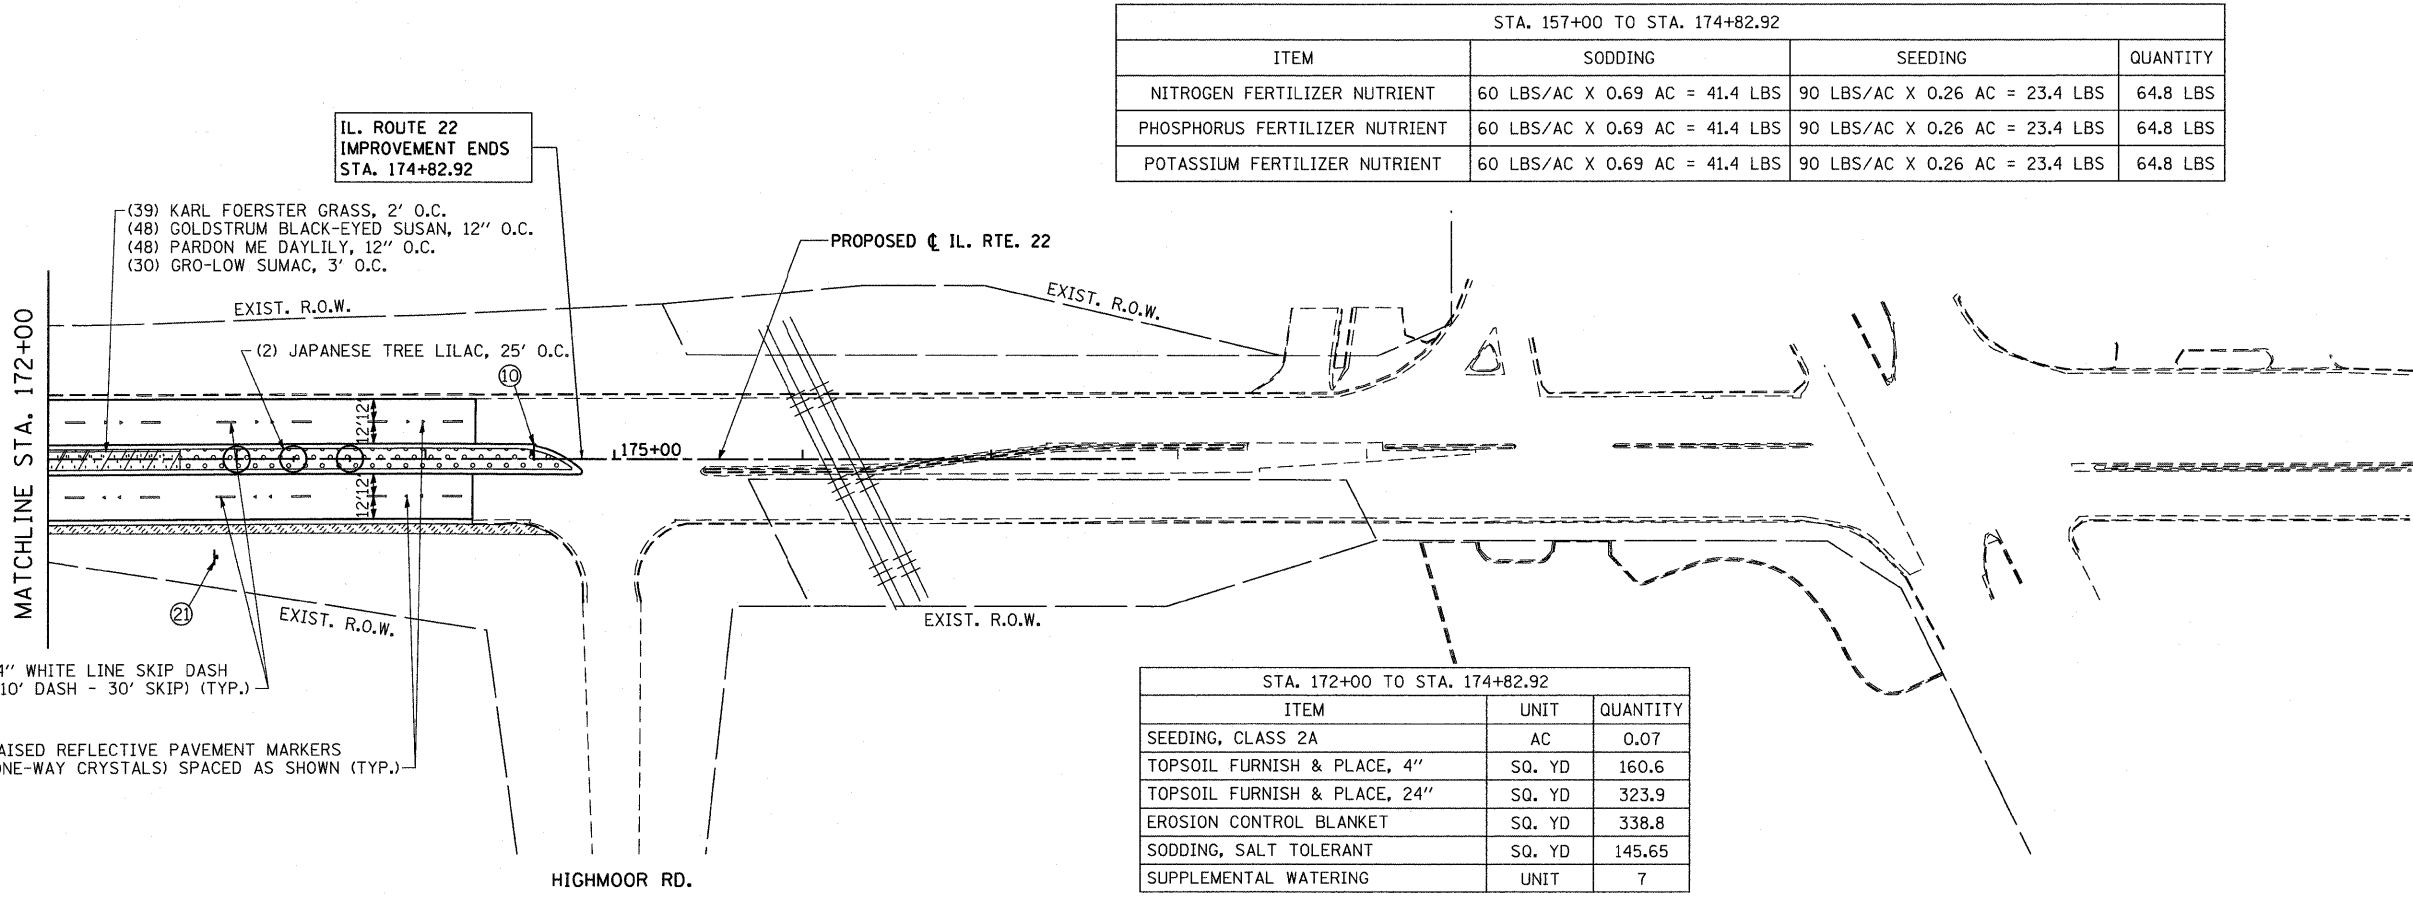

STA. 157+00 TO STA. 174+82.92			
ITEM	SODDING	SEEDING	QUANTITY
NITROGEN FERTILIZER NUTRIENT	60 LBS/AC X 0.69 AC = 41.4 LBS	90 LBS/AC X 0.26 AC = 23.4 LBS	64.8 LBS
PHOSPHORUS FERTILIZER NUTRIENT	60 LBS/AC X 0.69 AC = 41.4 LBS	90 LBS/AC X 0.26 AC = 23.4 LBS	64.8 LBS
POTASSIUM FERTILIZER NUTRIENT	60 LBS/AC X 0.69 AC = 41.4 LBS	90 LBS/AC X 0.26 AC = 23.4 LBS	64.8 LBS

STA. 172+00 TO STA. 174+82.92		
ITEM	UNIT	QUANTITY
SEEDING, CLASS 2A	AC	0.07
TOPSOIL FURNISH & PLACE, 4"	SQ. YD	160.6
TOPSOIL FURNISH & PLACE, 24"	SQ. YD	323.9
EROSION CONTROL BLANKET	SQ. YD	338.8
SODDING, SALT TOLERANT	SQ. YD	145.65
SUPPLEMENTAL WATERING	UNIT	7

- DETECTABLE WARNINGS
- SODDING, SALT TOLERANT
- SEEDING, CLASS 2A

FILE NAME = W:\ILRTE22\2009 REVISIONS\CADD Sheets	USER NAME = paoiecha	DESIGNED - LP	REVISED - 07/26/2010
	revised sheets\160860-sht-pmk.dgn	DRAWN - MC	REVISED -
	PLOT SCALE = 50.000' / IN.	CHECKED - JP	REVISED -
	PLOT DATE = 7/28/2010	DATE - 05/14/2010	REVISED -

**STATE OF ILLINOIS
DEPARTMENT OF TRANSPORTATION**

**IL. ROUTE 22
PAVEMENT MARKING, SIGNING & LANDSCAPING PLAN**

SCALE: 1"=50' SHEET NO. 130 OF 232 SHEETS STA. 157+00 TO STA. 174+82.92

F.A.P. RTE. 337	SECTION 20R-4	COUNTY LAKE	TOTAL SHEETS 232	SHEET NO. 130
CONTRACT NO. 60860				ILLINOIS FED. AID PROJECT