





MATCH LINE SEE DRAWING GP-15

MATCH LINE SEE DRAWING GP-5
 RAMP B STA. 3005+00.00
 RAMP E STA. 121+62.75

MATCH LINE SEE DRAWING GP-4
 EAST FRONTAGE RD STA. 3018+96.11
 RAMP B STA. 106+76.68

MATCH LINE SEE DRAWING GP-7
 EAST FRONTAGE RD STA. 8047+00.00

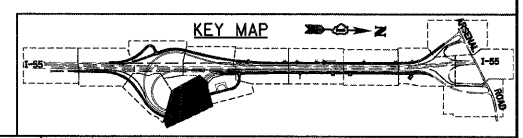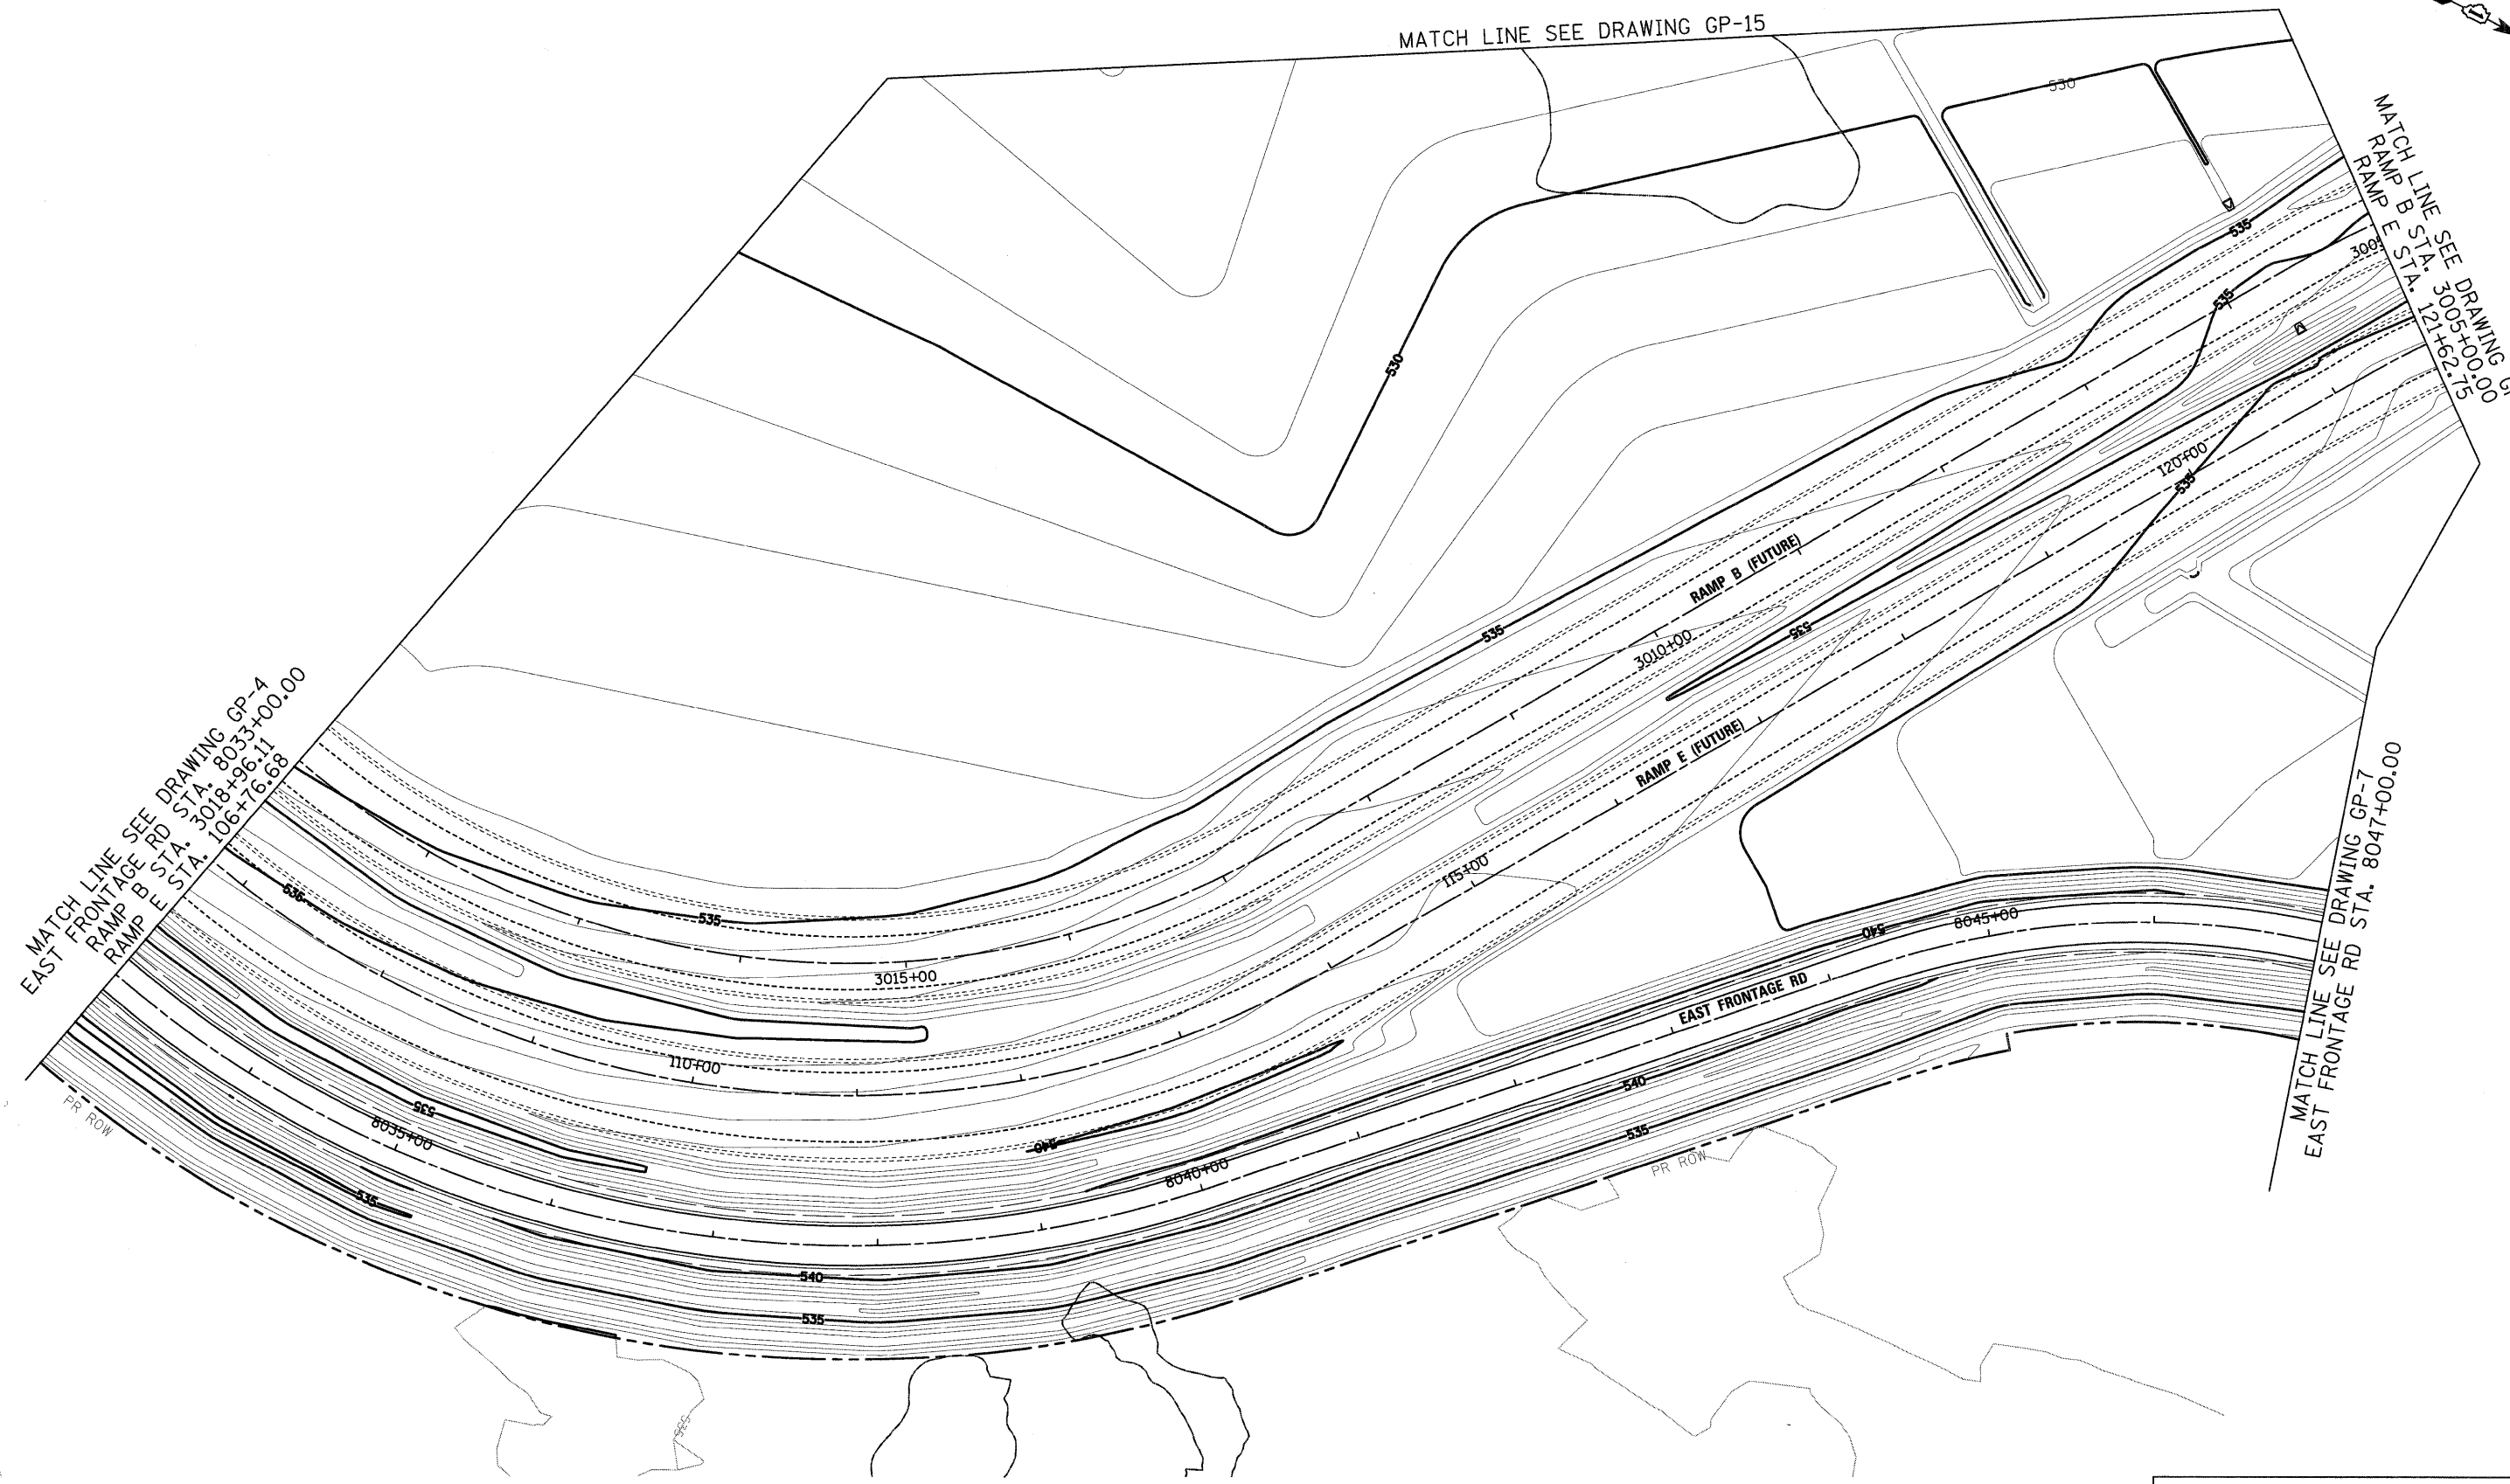

McDonough Associates Inc.
 Engineers / Architects
 130 East Randolph Street Chicago, Illinois 60601

FILE NAME = D:\60C31-SHT-GRADING06.dgn
 USER NAME = TKLuegel
 PLOT SCALE = 1:50
 PLOT DATE = 12/11/2009

DESIGNED - MJT	REVISED -
DRAWN - MJT	REVISED -
CHECKED - DLT	REVISED -
DATE - 12/18/09	REVISED -

STATE OF ILLINOIS
 DEPARTMENT OF TRANSPORTATION

GRADING PLAN

SCALE: 1"=50' SHEET NO. 6 OF 15 SHEETS STA. TO STA.

F.A.I. RTE.	SECTION	COUNTY	TOTAL SHEETS	SHEET NO.
55	(99-1&2)AC-3	WILL	524	189
CONTRACT NO. 60C31			FED. ROAD DIST. NO. 1 ILLINOIS FED. AID PROJECT	

FINAL