


NOTES:

1. PLAN VIEW BREAKS BETWEEN SEEDING TYPES ARE APPROXIMATE. SEE PROPOSED CROSS SECTIONS FOR DETAILS.
2. MULCH METHOD 2 SHALL BE USED AT ALL SEEDING LOCATIONS NOT PROTECTED BY EROSION CONTROL BLANKET. HATCHING HAS BEEN OMITTED FOR CLARITY.
3. TOPSOIL AND SEEDING WILL NOT BE REQUIRED WHERE BEDROCK WILL BE EXPOSED IN THE FINAL CONDITION. SEE CROSS SECTIONS FOR DETAILS.
4. ALL PERENNIAL PLANTS SHALL BE SPACED 12" O.C. AND INTERPLANTED.
5. SEE SHEET EN-2 FOR LANDSCAPING TYPICAL SECTIONS.

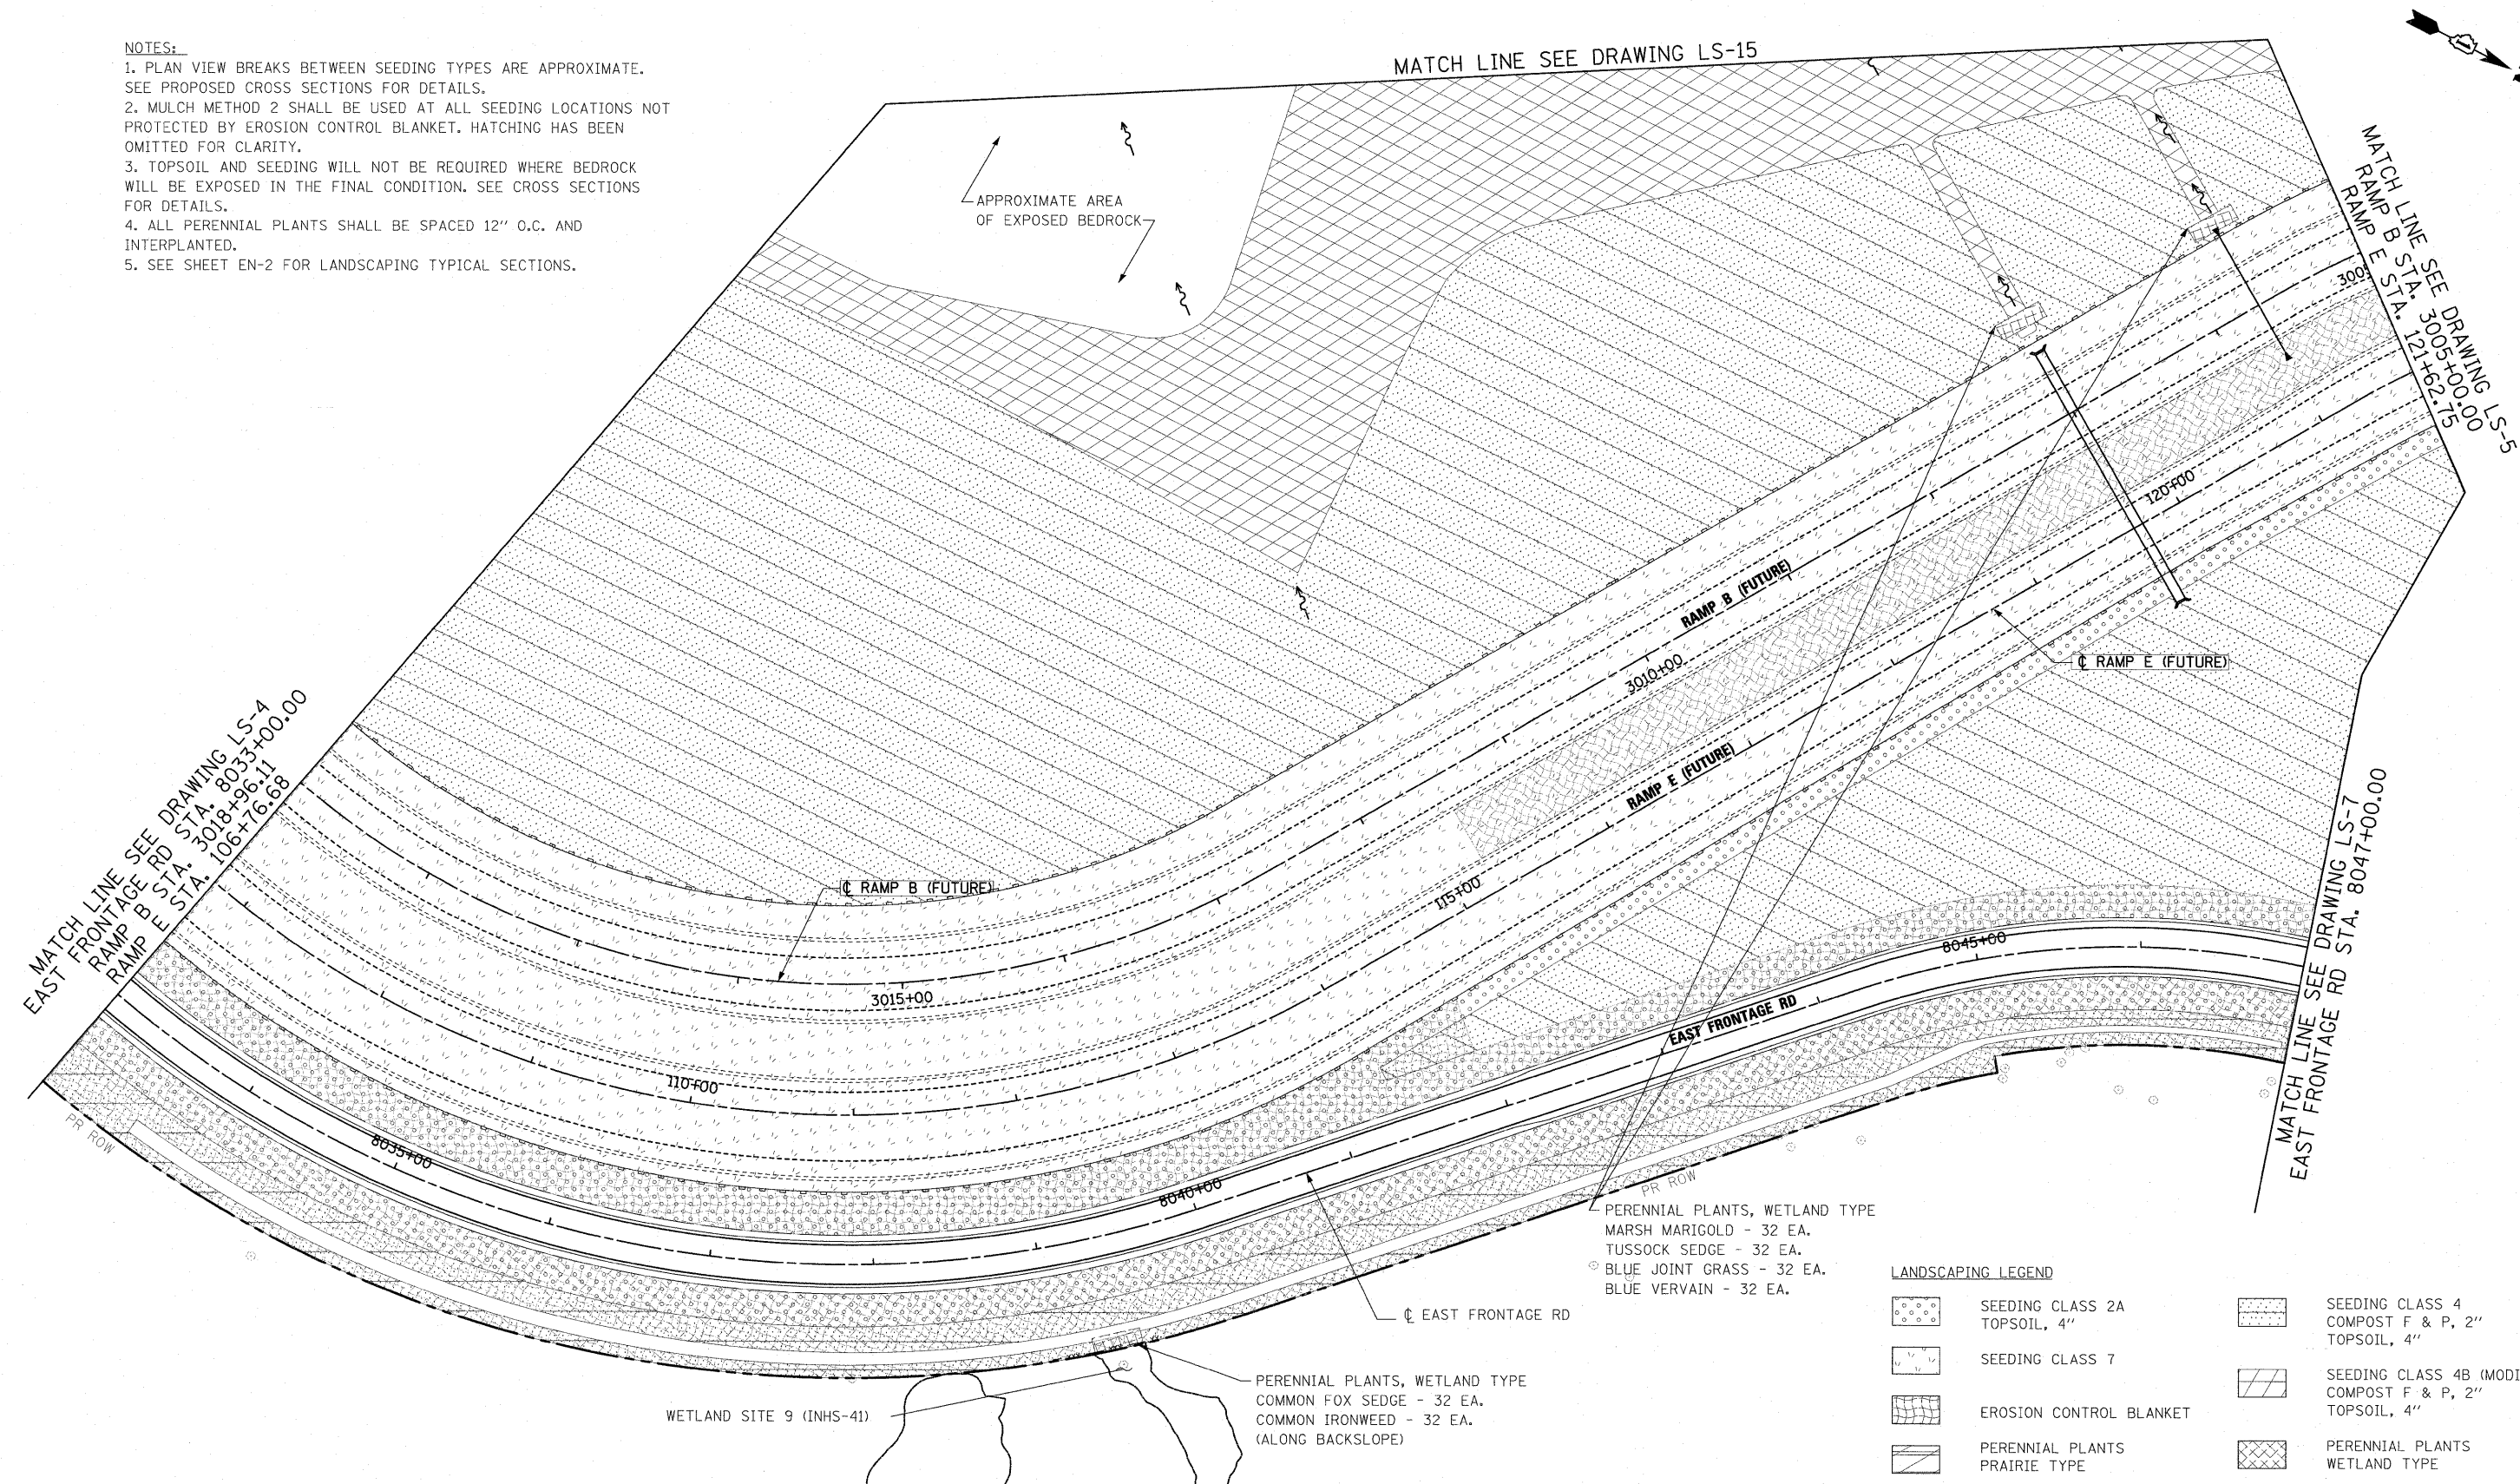


- PERENNIAL PLANTS, WETLAND TYPE
- MARSH MARIGOLD - 32 EA.
- TUSsock SEDGE - 32 EA.
- BLUE JOINT GRASS - 32 EA.
- BLUE VERVAIN - 32 EA.

LANDSCAPING LEGEND

- SEEDING CLASS 2A TOPSOIL, 4"
- SEEDING CLASS 7
- EROSION CONTROL BLANKET
- PERENNIAL PLANTS PRAIRIE TYPE
- SEEDING CLASS 4 COMPOST F & P, 2" TOPSOIL, 4"
- SEEDING CLASS 4B (MODIFIED) COMPOST F & P, 2" TOPSOIL, 4"
- PERENNIAL PLANTS WETLAND TYPE

WETLAND SITE 9 (INHS-41)

PERENNIAL PLANTS, WETLAND TYPE
COMMON FOX SEDGE - 32 EA.
COMMON IRONWEED - 32 EA.
(ALONG BACKSLOPE)

 

McDonough Associates Inc.
 Engineers / Architects
 130 East Randolph Street, Chicago, Illinois 60601

| | | | |
|---------------------------------------|---------------------|-----------------|-----------|
| FILE NAME = D160C31-SHT-LMDS06.dgn | USER NAME = jletour | DESIGNED - MJT | REVISED - |
| | | DRAWN - MJT | REVISED - |
| | | CHECKED - DLT | REVISED - |
| | | DATE - 12/18/09 | REVISED - |
| | | | |

**STATE OF ILLINOIS
DEPARTMENT OF TRANSPORTATION**

LANDSCAPE PLAN

SCALE: 1"=50' SHEET NO. 6 OF 15 SHEETS STA. TO STA.

| F.A.I. RTE. | SECTION | COUNTY | TOTAL SHEETS | SHEET NO. |
|--------------------|--------------|--------|--------------|-----------|
| 55 | (99-1&2)AC-3 | WILL | 524 | 270 |
| CONTRACT NO. 60C31 | | | | |

FINAL