
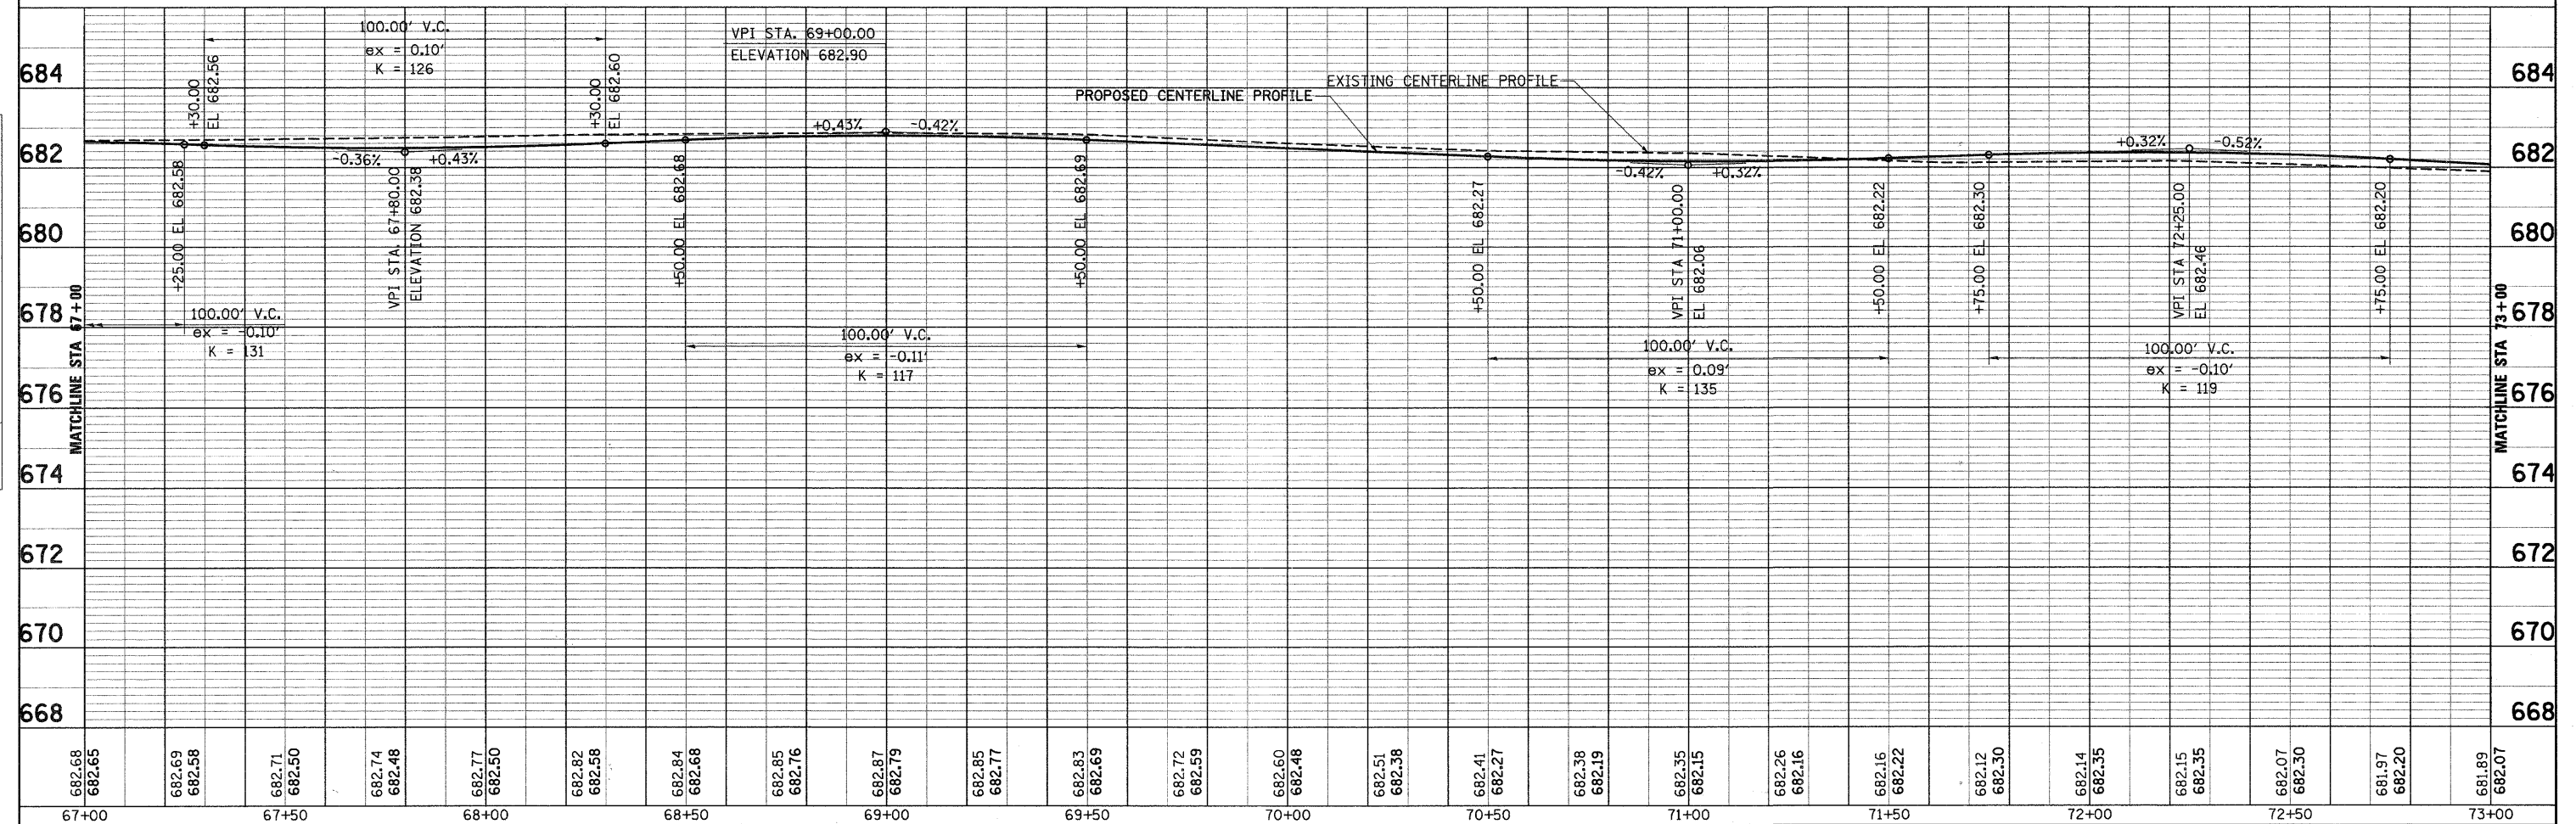


PLAN	REVISED	DATE
NO.	BY	
NOTE BOOK	ALIGNED	CHECKED
NO.	NO.	NO.
	NO.	NO.
	NO.	NO.
	NO.	NO.

PROFILE	REVISED	DATE
NO.	BY	
NOTE BOOK	GRADES CHECKED	
NO.	NO.	
	NO.	
	NO.	
	NO.	

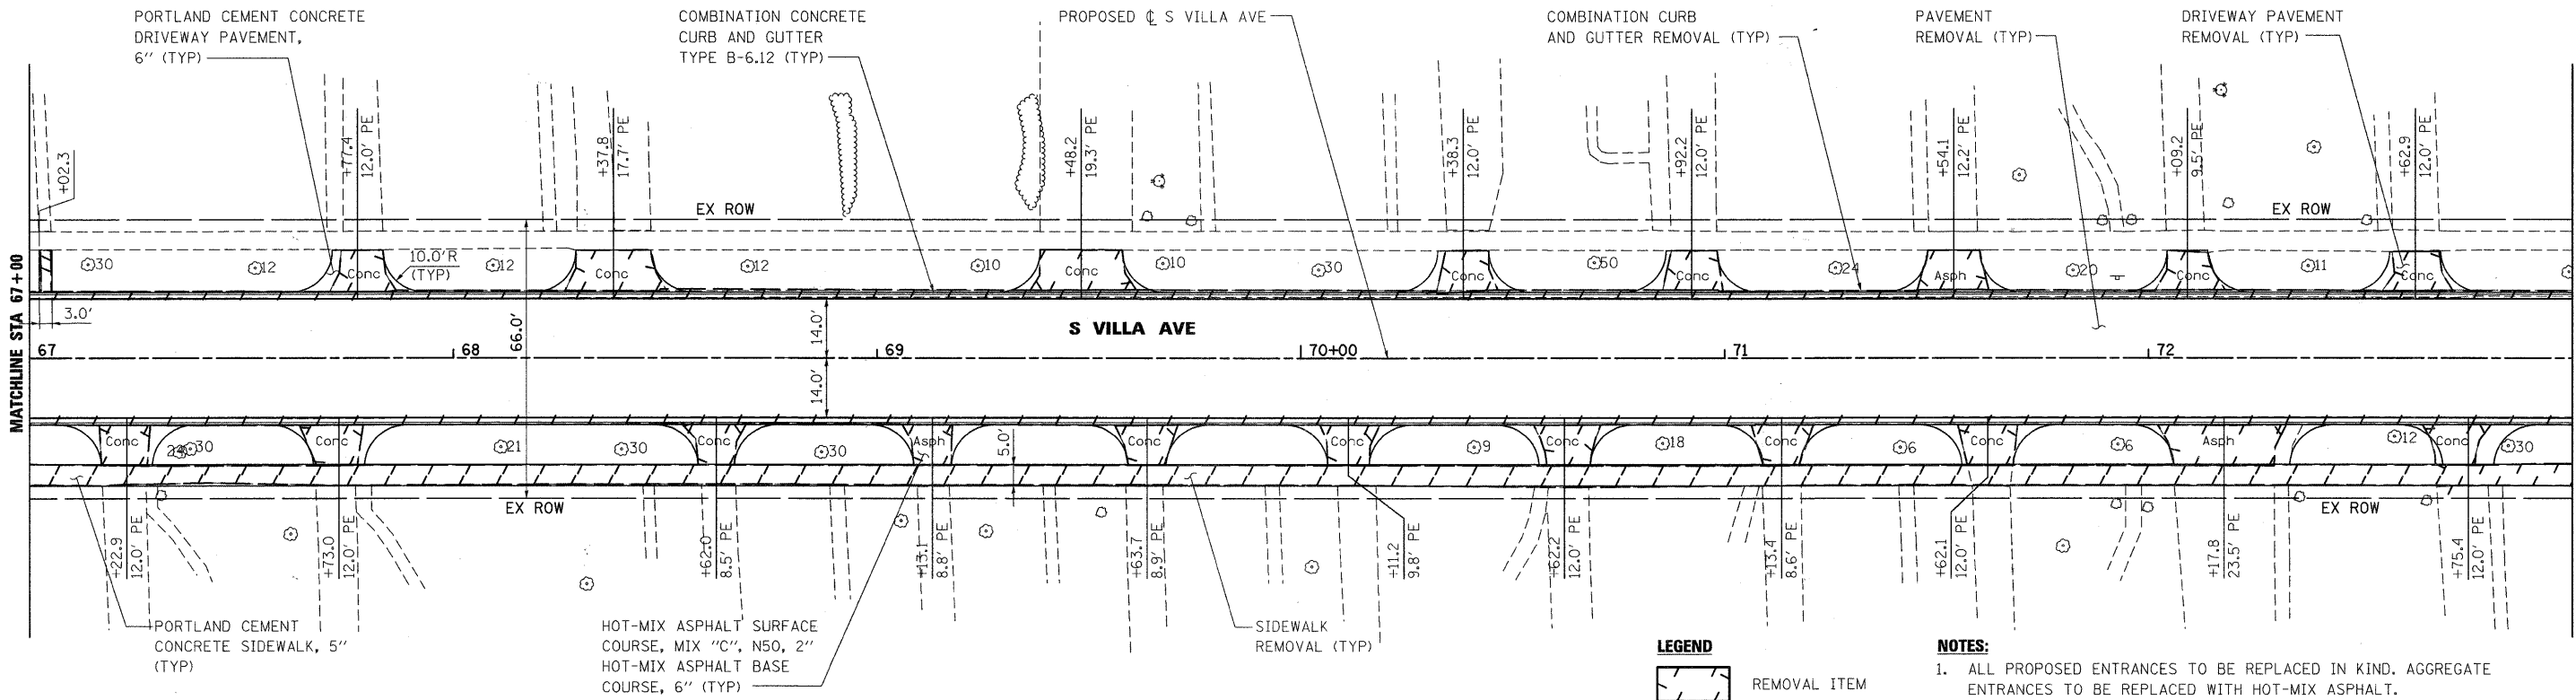

67+00	682.68 682.65	682.69 682.58	682.71 682.50	682.74 682.48	682.77 682.50	682.82 682.58	682.84 682.68	682.85 682.76	682.87 682.79	682.85 682.77	682.83 682.69	682.72 682.59	682.60 682.48	682.51 682.38	682.41 682.27	682.38 682.19	682.35 682.15	682.26 682.16	682.16 682.22	682.12 682.30	682.14 682.35	682.15 682.35	682.07 682.30	681.97 682.20	681.89 682.07
67+00	67+50	68+00	68+50	69+00	69+50	70+00	70+50	71+00	71+50	72+00	72+50	73+00													

FILE NAME = 019_650pp02.dgn

USER NAME = #USER#

PLOT SCALE = 1:20

PLOT DATE = 6/15/2010

DESIGNED - J.G.

DRAWN - E.D.

CHECKED -

DATE - 9/23/2009

REVISED -

REVISED -

REVISED -

REVISED -

VILLAGE OF VILLA PARK, ILLINOIS

PLAN AND PROFILE

SCALE: 1"=20'

SHEET NO. 2 OF 11 SHEETS

STA. 63+19.78 TO STA. 116+71.35

F.A. U. RTE.	SECTION	COUNTY	TOTAL SHEETS	SHEET NO.
2652	00-00070-00-PV	DuPAGE	160	19
CONTRACT NO. 63379			ILLINOIS FED. AID PROJECT	