



PLAN	SURVEYED	DATE
	ALIGNED	
	CHECKED	
	BY	
	NO.	

PROFILE	SURVEYED	DATE
	GRADES CHECKED	
	B.M. NOTED	
	STRUCTURE NOTATIONS CHECKED	
	NO.	

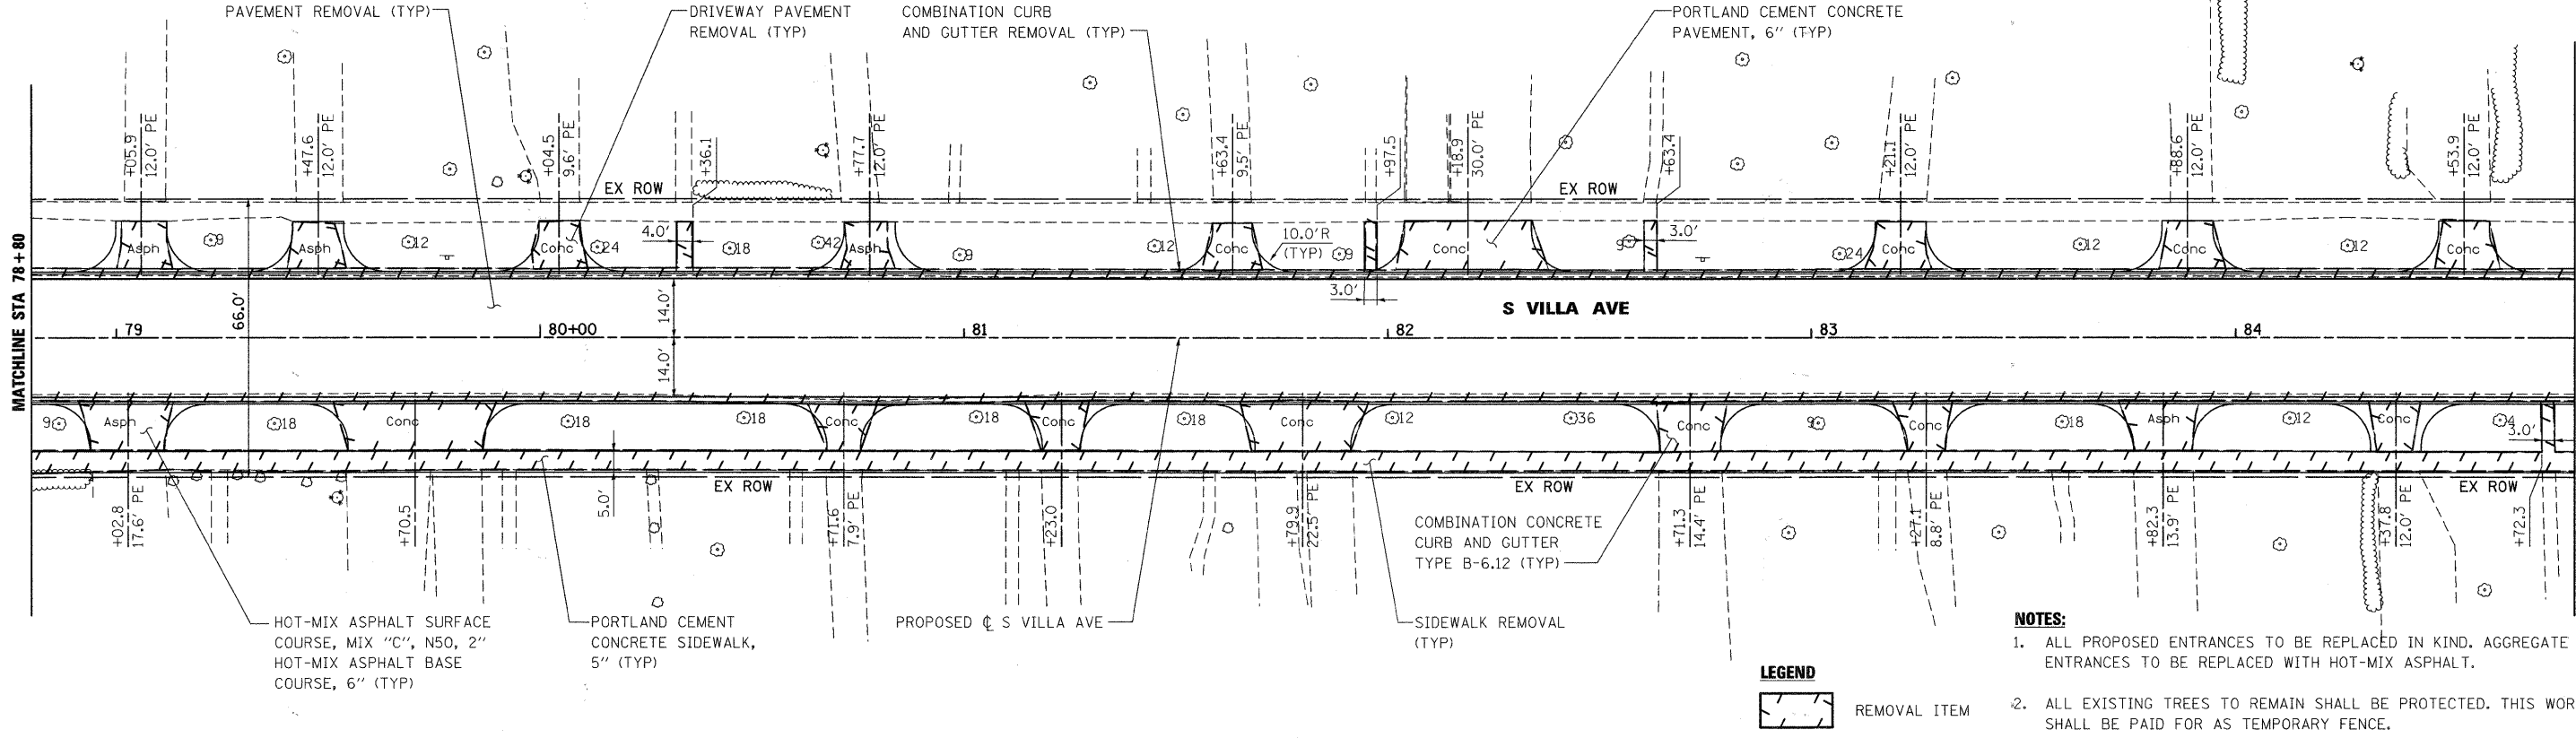

- NOTES:**
1. ALL PROPOSED ENTRANCES TO BE REPLACED IN KIND. AGGREGATE ENTRANCES TO BE REPLACED WITH HOT-MIX ASPHALT.
 2. ALL EXISTING TREES TO REMAIN SHALL BE PROTECTED. THIS WORK SHALL BE PAID FOR AS TEMPORARY FENCE.

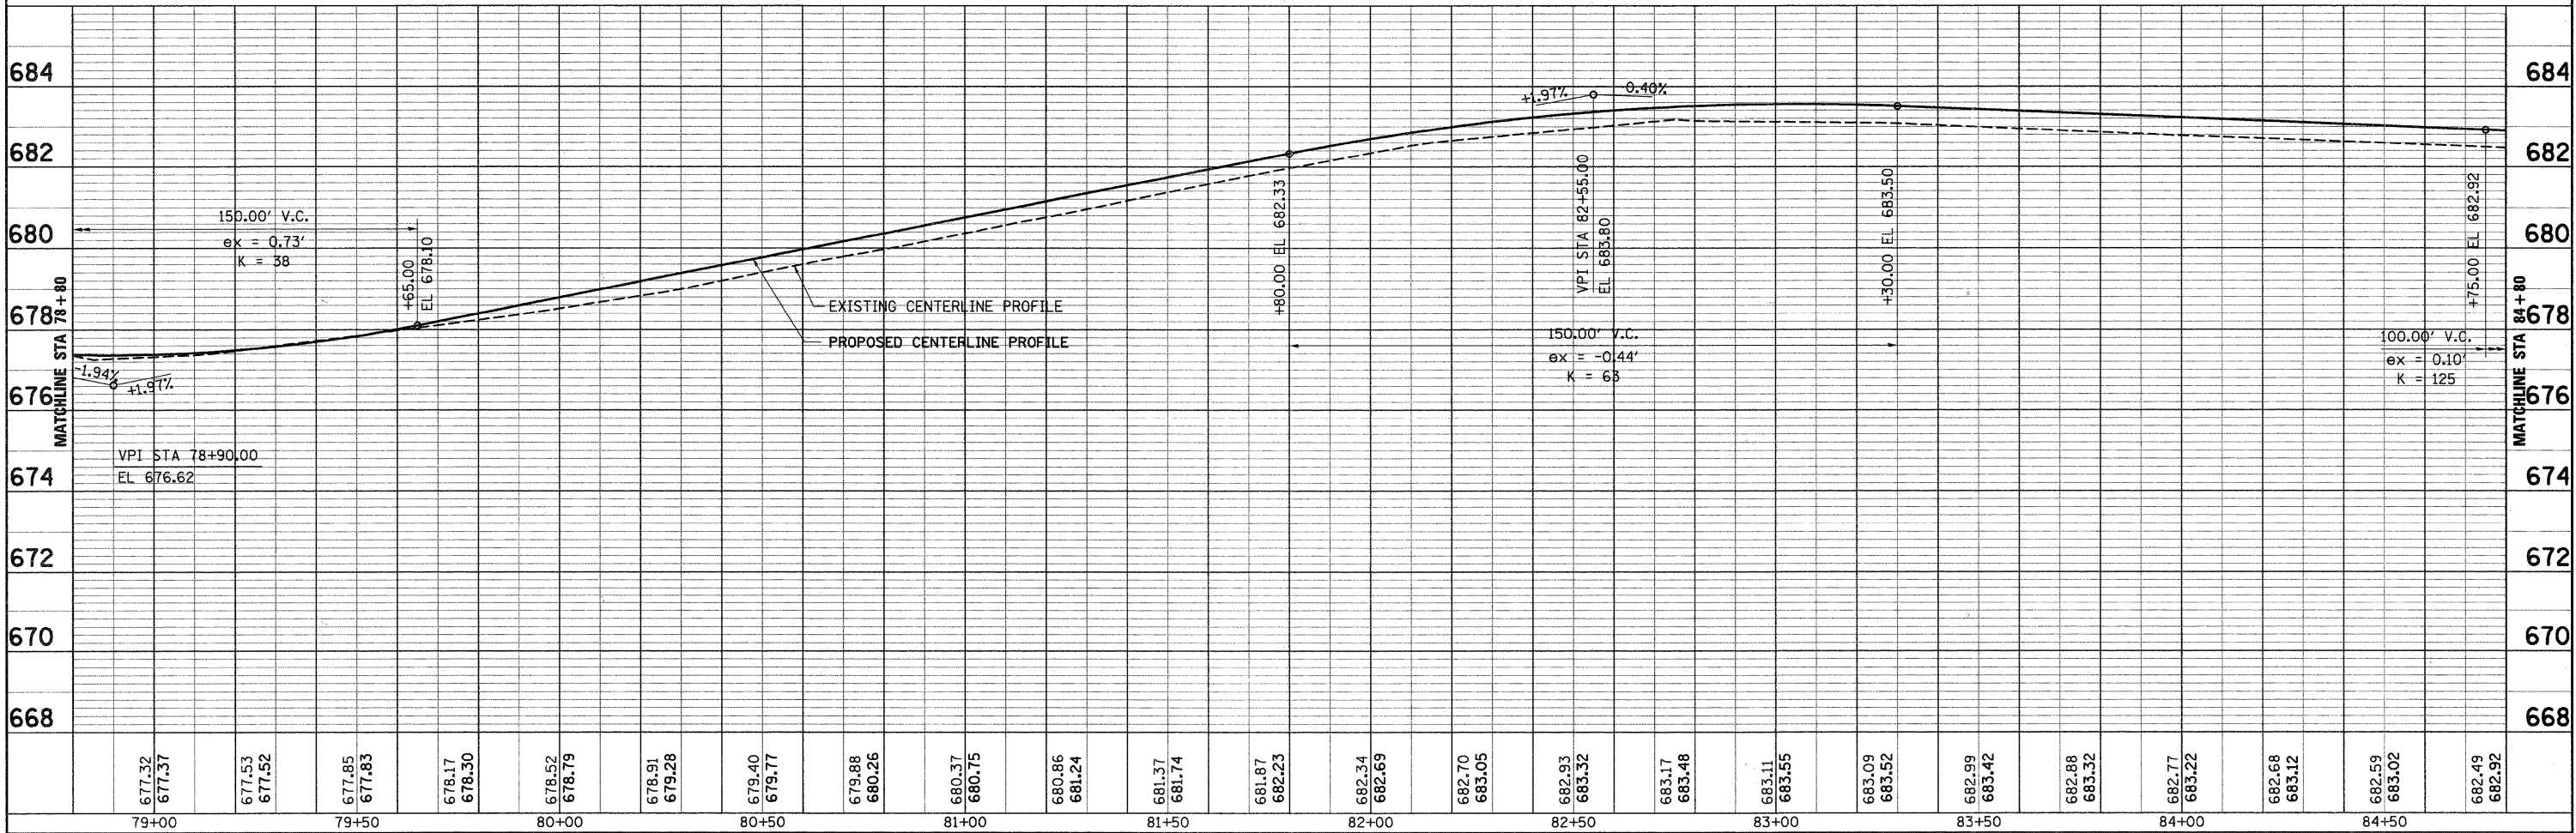

FILE NAME = 021.650pp04.dgn	USER NAME = *USER*	DESIGNED - J.G.	REVISED -	VILLAGE OF VILLA PARK, ILLINOIS	PLAN AND PROFILE		F.A. U. RTE. 2652	SECTION 00-00070-00-PV	COUNTY DuPAGE	TOTAL SHEETS 160	SHEET NO. 21	
	PLOT SCALE = 1:20	CHECKED -	REVISED -		SCALE: 1"=20'	SHEET NO. 4 OF 11 SHEETS	STA. 63+19.78 TO STA. 116+71.35	CONTRACT NO. 63379		ILLINOIS FED. AID PROJECT		
	PLOT DATE = 6/15/2010	DATE - 9/23/2009	REVISED -									