
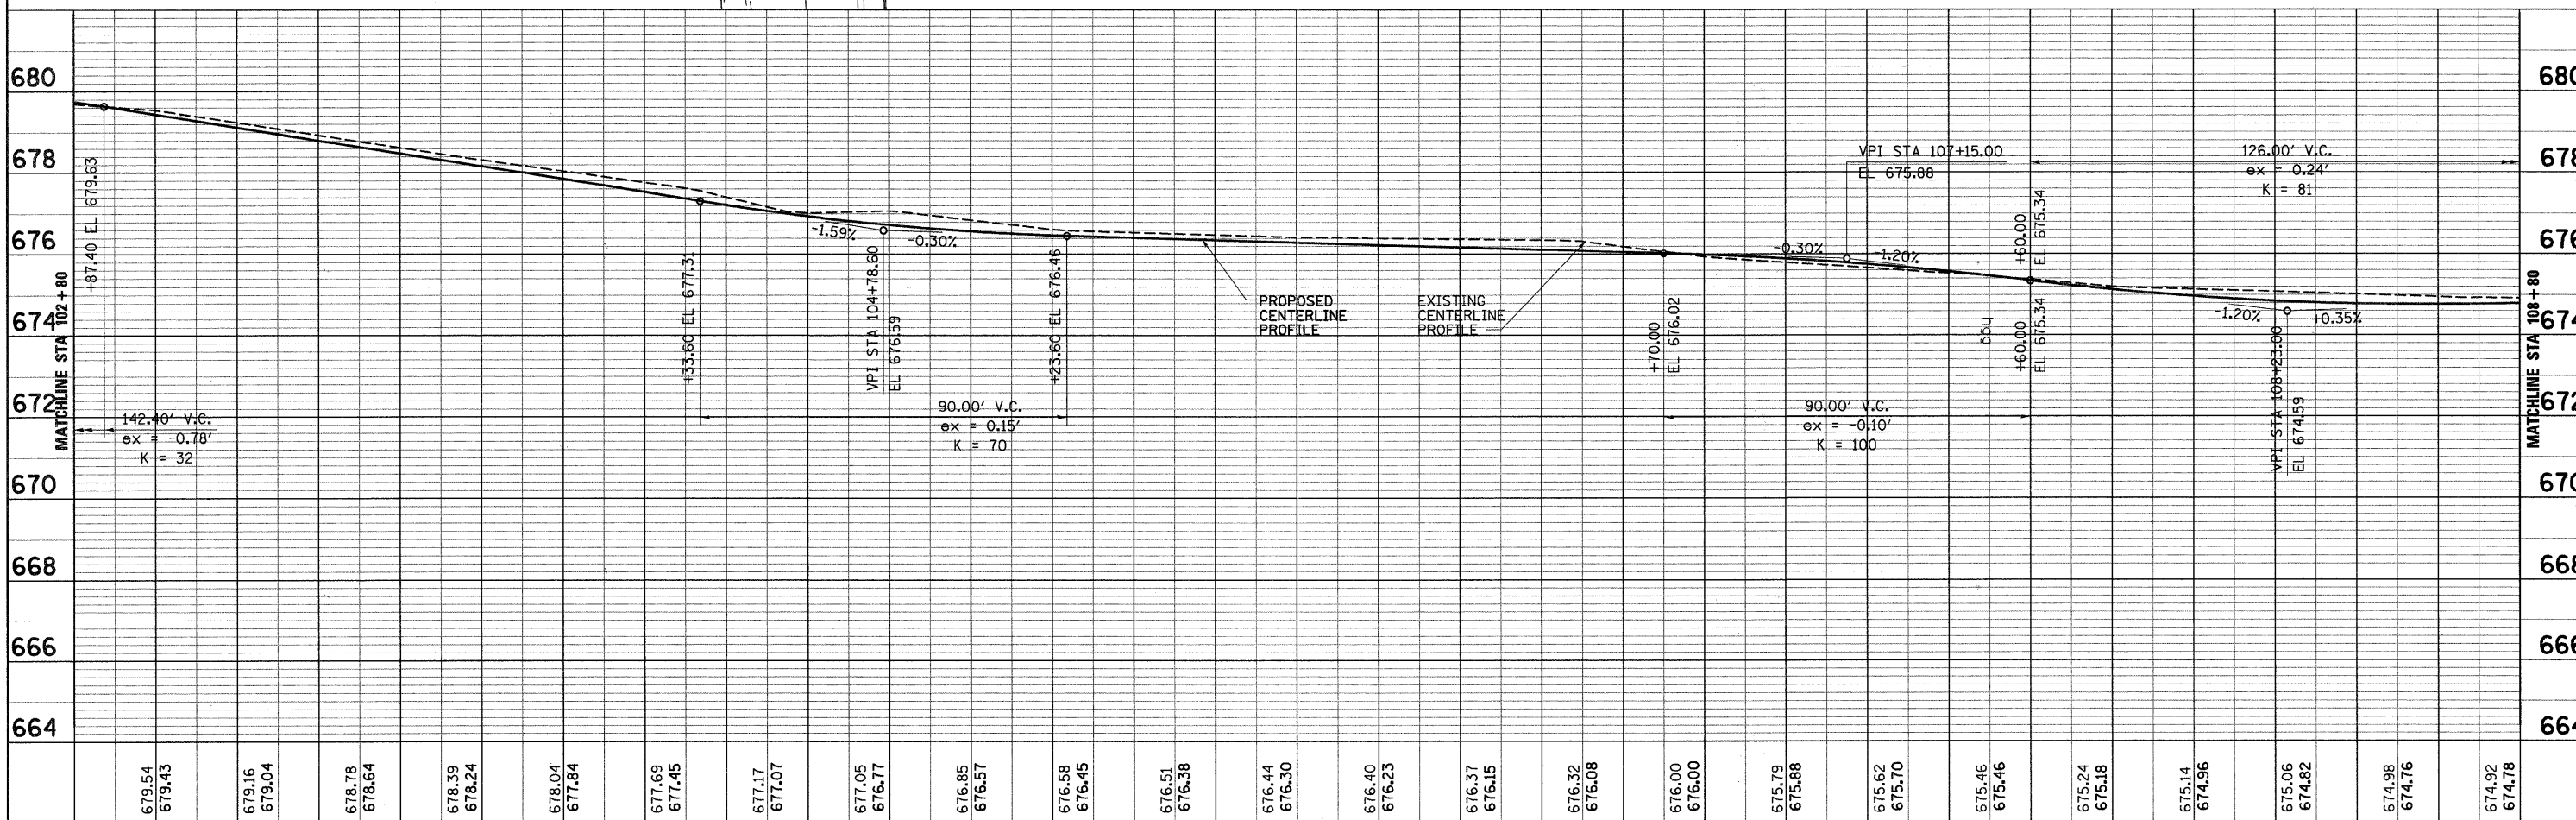


PLAN	SURVEYED	DATE
	ALIGNED	BY
	NOTED	
	RT. OF WAY CHECKED	
	NO.	

PROFILE	SURVEYED	DATE
	GRADES CHECKED	BY
	B.M. NOTED	
	STRUCTURE NOTATIONS CHRD	
	NO.	

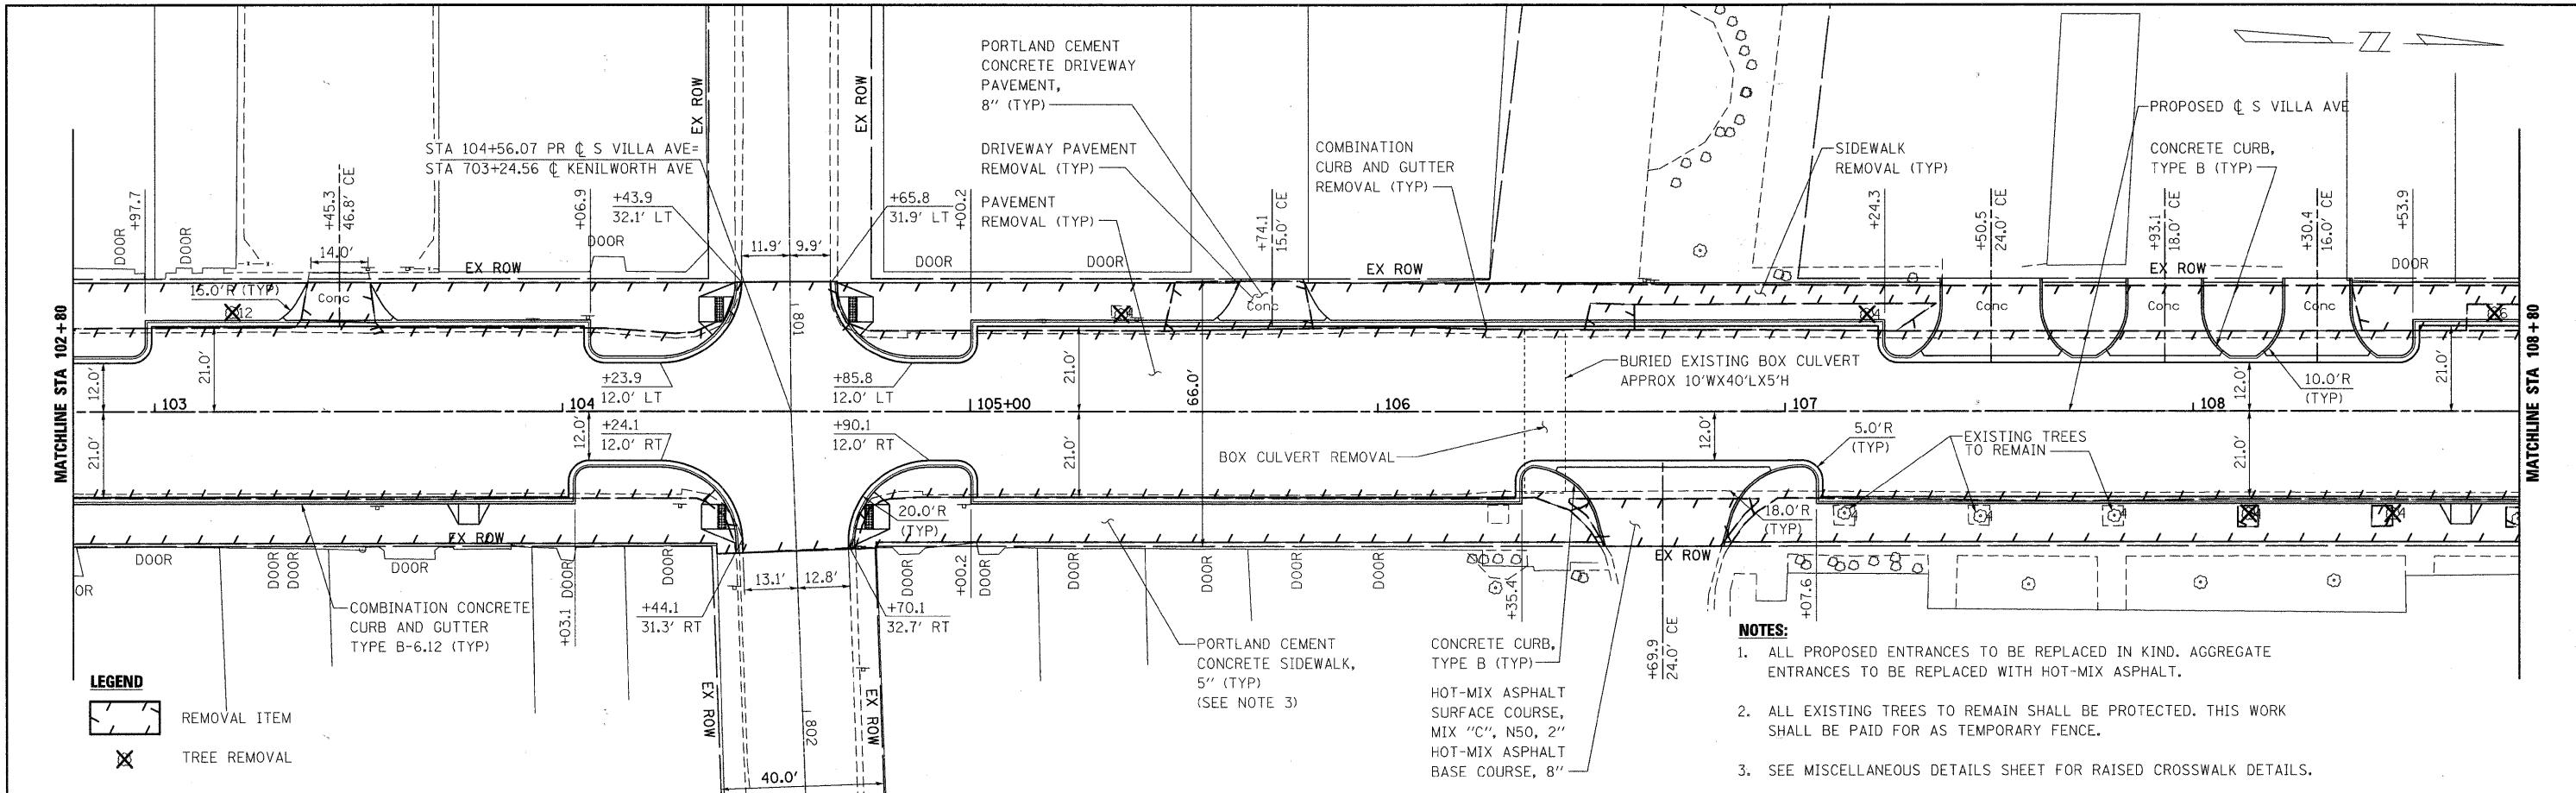

103+00	103+50	104+00	104+50	105+00	105+50	106+00	106+50	107+00	107+50	108+00	108+50												
679.54 679.43	679.16 679.04	678.78 678.64	678.39 678.24	678.04 677.84	677.69 677.45	677.17 677.07	677.05 676.77	676.85 676.57	676.58 676.45	676.51 676.38	676.44 676.30	676.40 676.23	676.37 676.15	676.32 676.08	676.00 676.00	675.79 675.88	675.62 675.70	675.46 675.46	675.24 675.18	675.14 674.96	675.06 674.82	674.98 674.76	674.92 674.78

FILE NAME = 025_658pp08.dgn	USER NAME = USER3830	DESIGNED - J.G.	REVISED -
PLOT SCALE = 1:20	CHECKED - E.D.	DRAWN - E.D.	REVISED -
PLOT DATE = 7/2/2010	DATE = 9/23/2009		REVISED -

VILLAGE OF VILLA PARK, ILLINOIS

PLAN AND PROFILE

SCALE: 1"=20' SHEET NO. 8 OF 11 SHEETS STA. 63+19.78 TO STA. 116+71.35

F.A. U. RTE. 2652	SECTION 00-00070-00-PV	COUNTY DUPAGE	TOTAL SHEETS 160	SHEET NO. 25
CONTRACT NO. 63379				ILLINOIS FED. AID PROJECT