



PLAN SURVEYED BY DATE  
 ALIGNED CHECKED  
 RT. OF WAY CHECKED  
 NO. PLOTTED FILE NAME

PROFILE SURVEYED BY DATE  
 GRADES CHECKED  
 E.M. NOTED  
 STRUCTURE NOTATIONS CRD

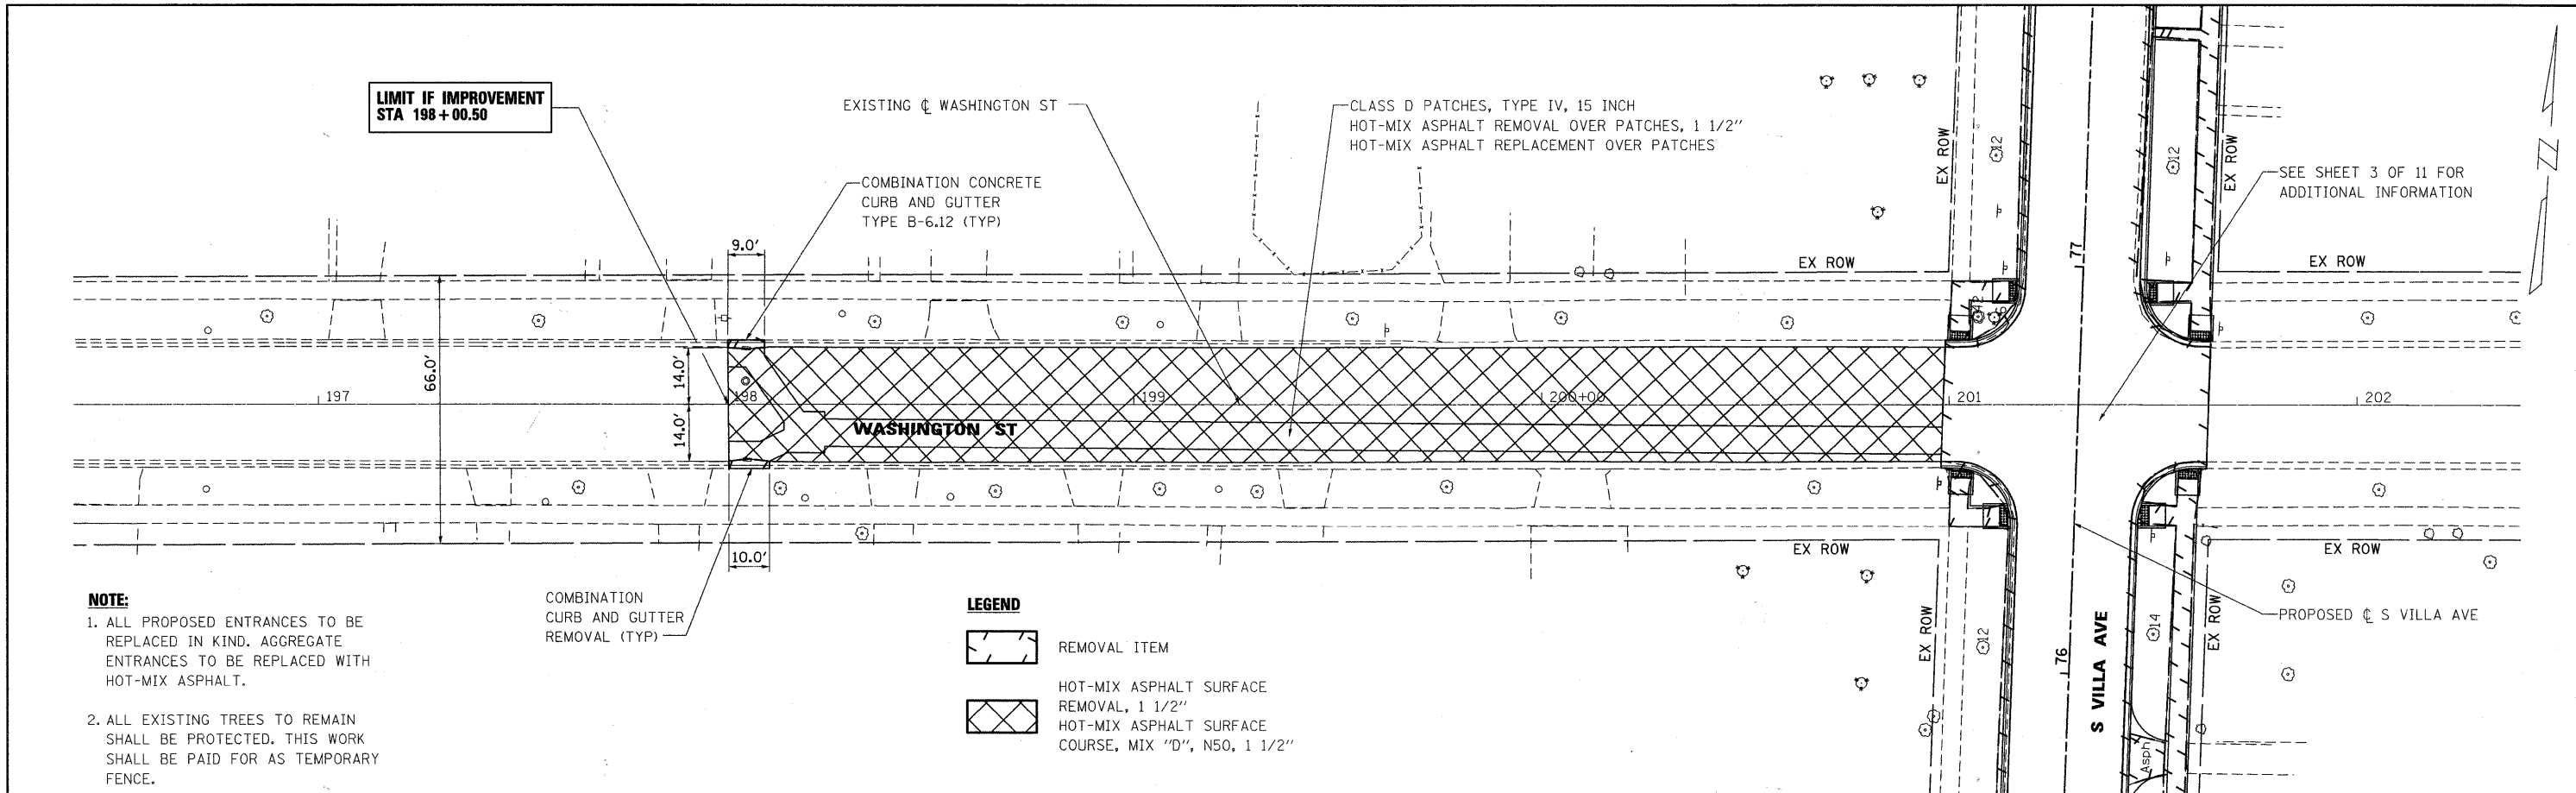

**NOTE:**  
 1. ALL PROPOSED ENTRANCES TO BE REPLACED IN KIND. AGGREGATE ENTRANCES TO BE REPLACED WITH HOT-MIX ASPHALT.  
 2. ALL EXISTING TREES TO REMAIN SHALL BE PROTECTED. THIS WORK SHALL BE PAID FOR AS TEMPORARY FENCE.

**LEGEND**  
 [Symbol] REMOVAL ITEM  
 [Symbol] HOT-MIX ASPHALT SURFACE REMOVAL, 1 1/2"  
 [Symbol] HOT-MIX ASPHALT SURFACE COURSE, MIX "D", N50, 1 1/2"

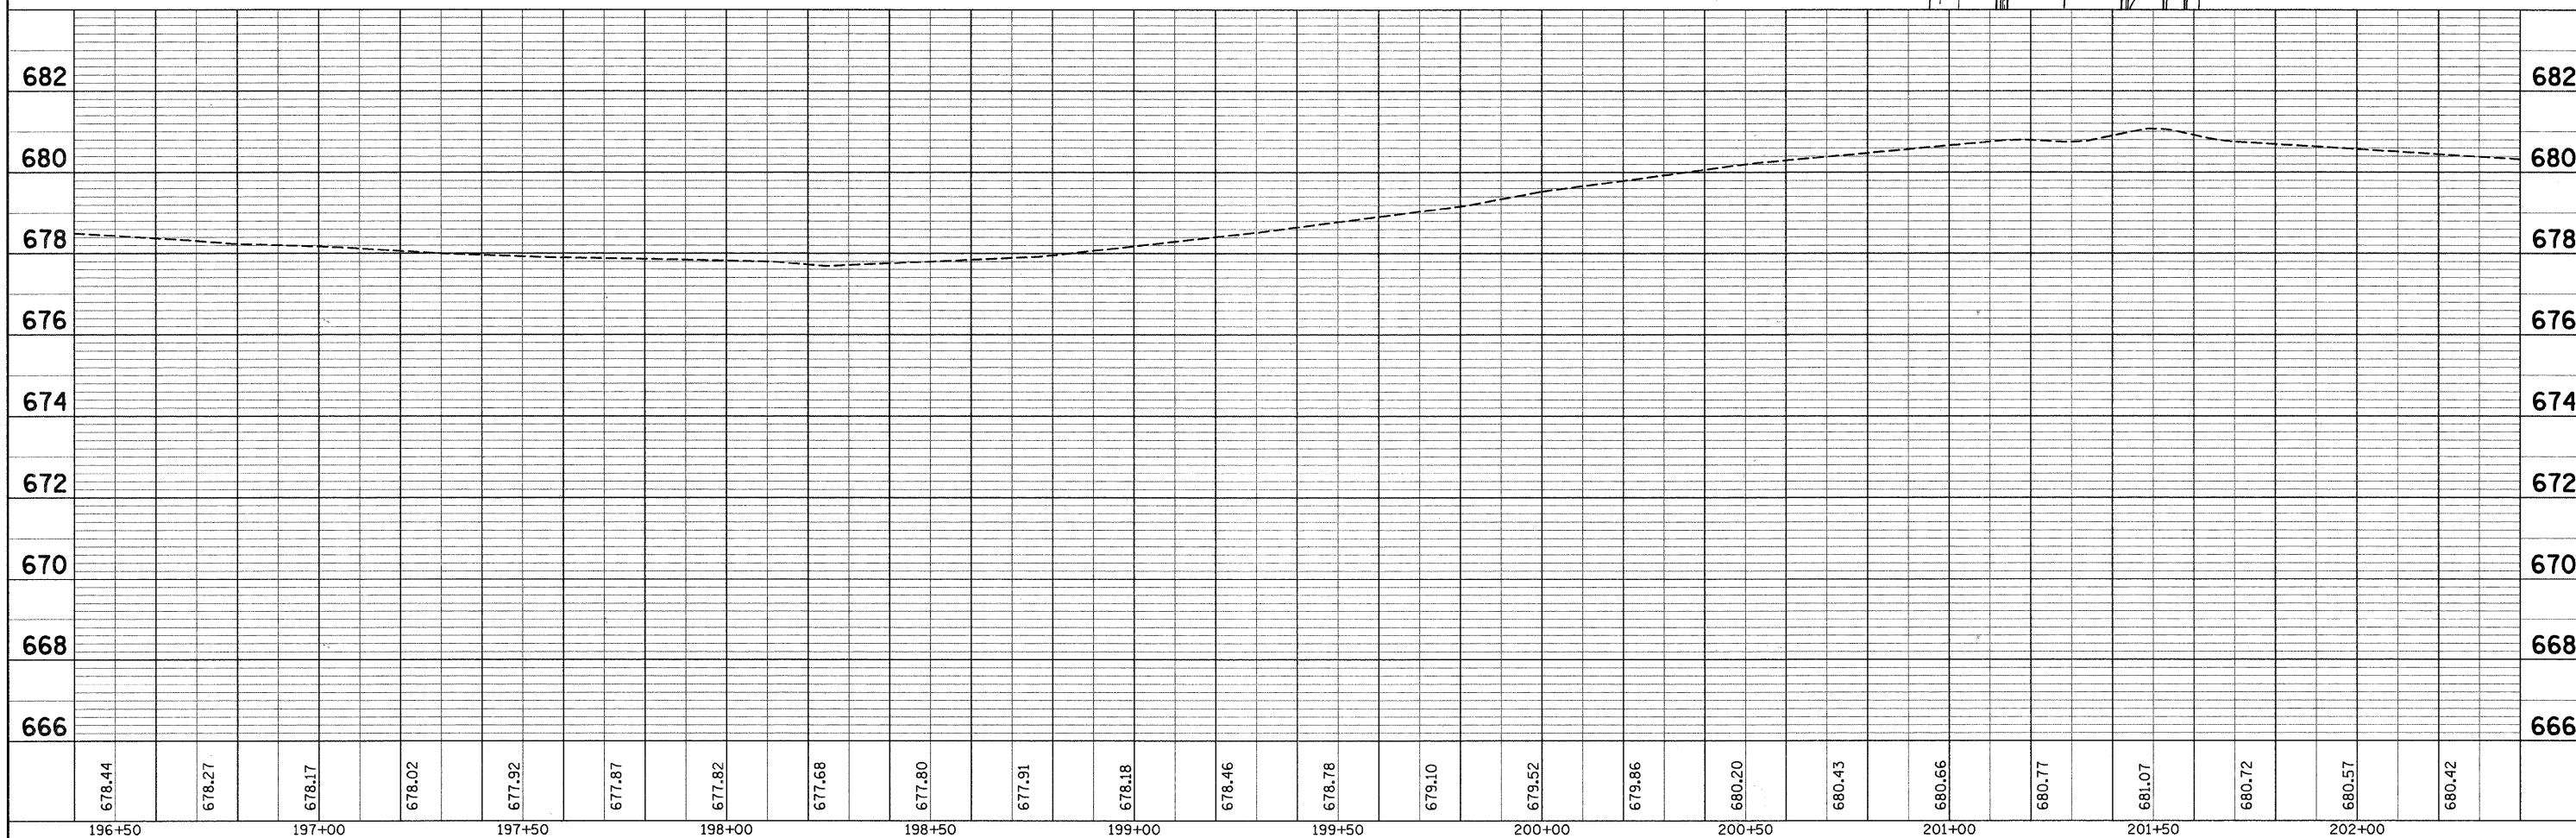

FILE NAME = 028_650pp11.dgn	USER NAME = #USER#	DESIGNED - J.G.	REVISED -	<b>VILLAGE OF VILLA PARK, ILLINOIS</b>	<b>PLAN AND PROFILE</b>	F.A. U. RTE. 2652	SECTION 00-00070-00-PV	COUNTY DuPAGE	TOTAL SHEETS 160	SHEET NO. 28		
PLOT SCALE = 1:20	CHECKED -	REVISED -	SCALE: 1"=20'			SHEET NO. 11 OF 11 SHEETS	STA. 63+19.78 TO STA. 116+71.35	CONTRACT NO. 63379		ILLINOIS FED. AID PROJECT		
PLOT DATE = 6/15/2010	DATE - 9/23/2009	REVISED -										