







MATCH LINE - STA. 36+00.0 CONTINUED FROM SHEET 5

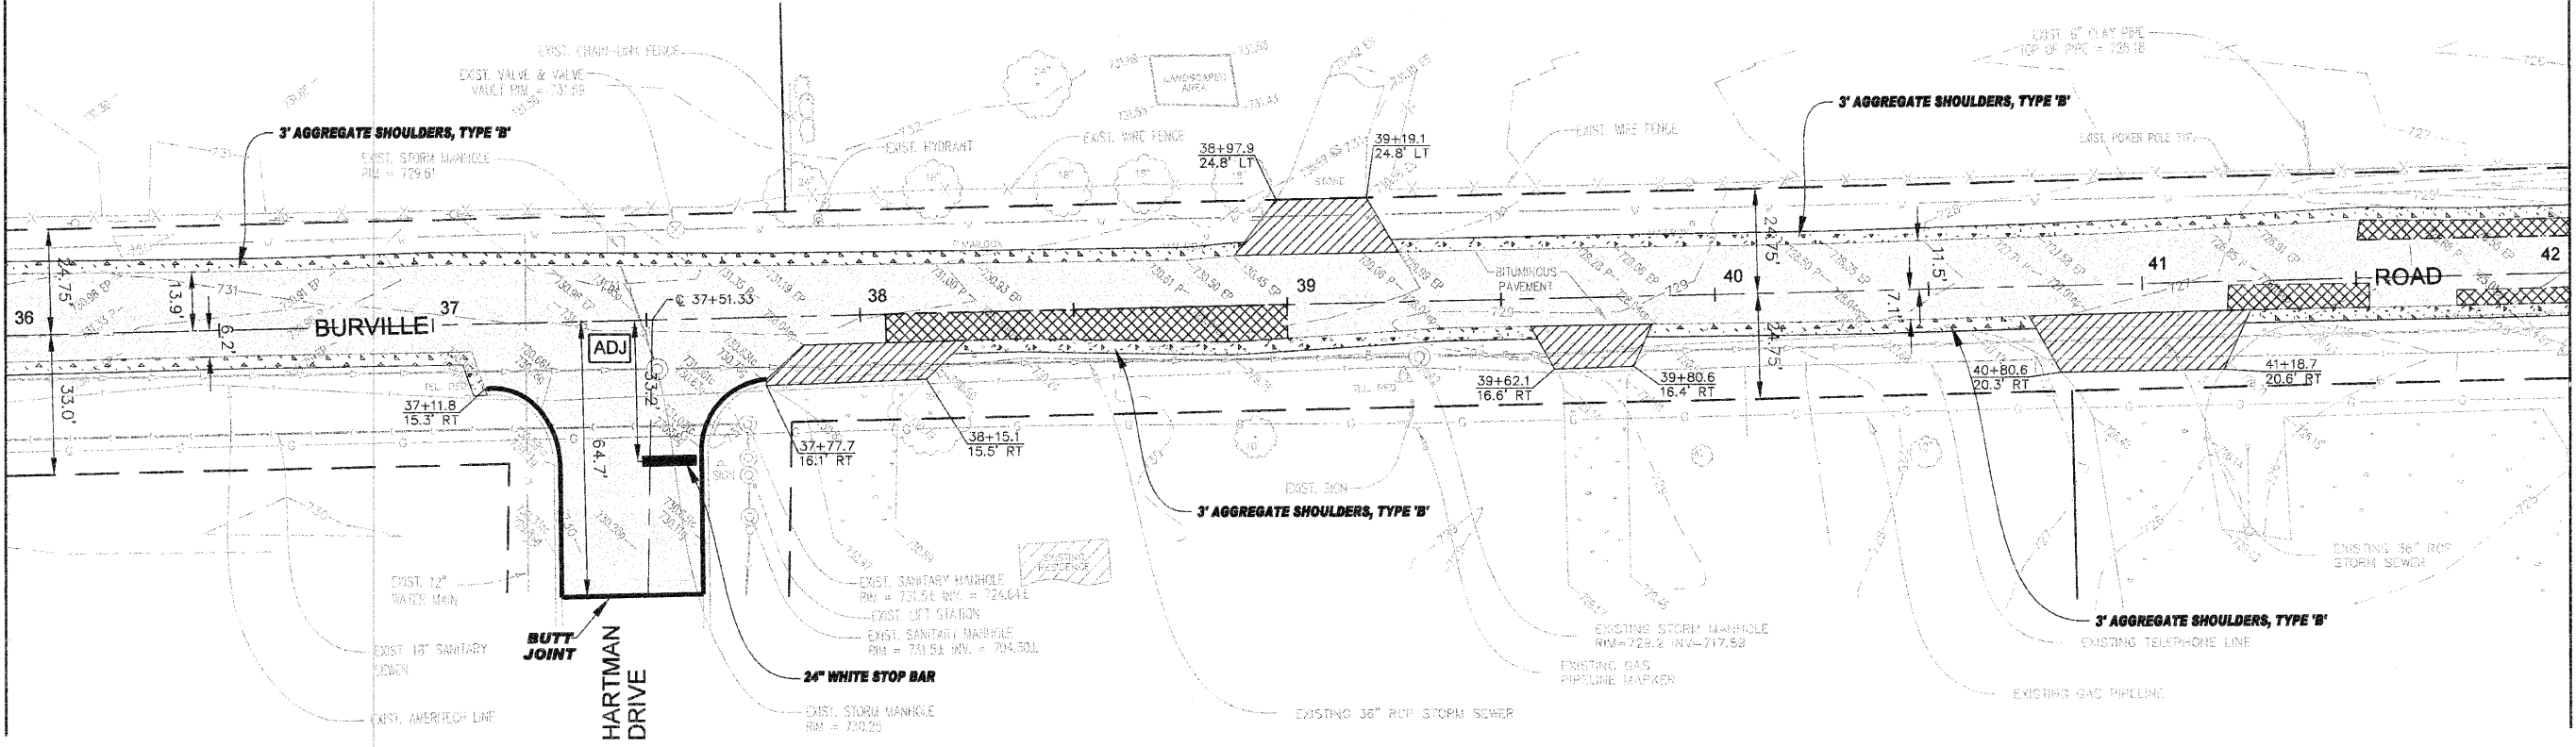


MATCH LINE - STA. 42+00.0 CONTINUED BELOW



MATCH LINE - STA. 42+00.0 CONTINUED ABOVE

-  = HMA DRIVEWAY PAVEMENT
-  = APPROXIMATE LOCATION OF CLASS 'D' PATCHES, TYPE II, III, OR IV, 5"
-  = EXISTING PAVEMENT TO RECEIVE:
  - HOT-MIX ASPHALT SURFACE COURSE, MIX "C", N50, 2 1/4"
  - POLYMERIZED LEVELING BINDER (MACHINE METHOD), IL-4.75, N50, 1"
  - BITUMINOUS MATERIAL (PRIME COAT) (0.15 GAL/S.Y.)

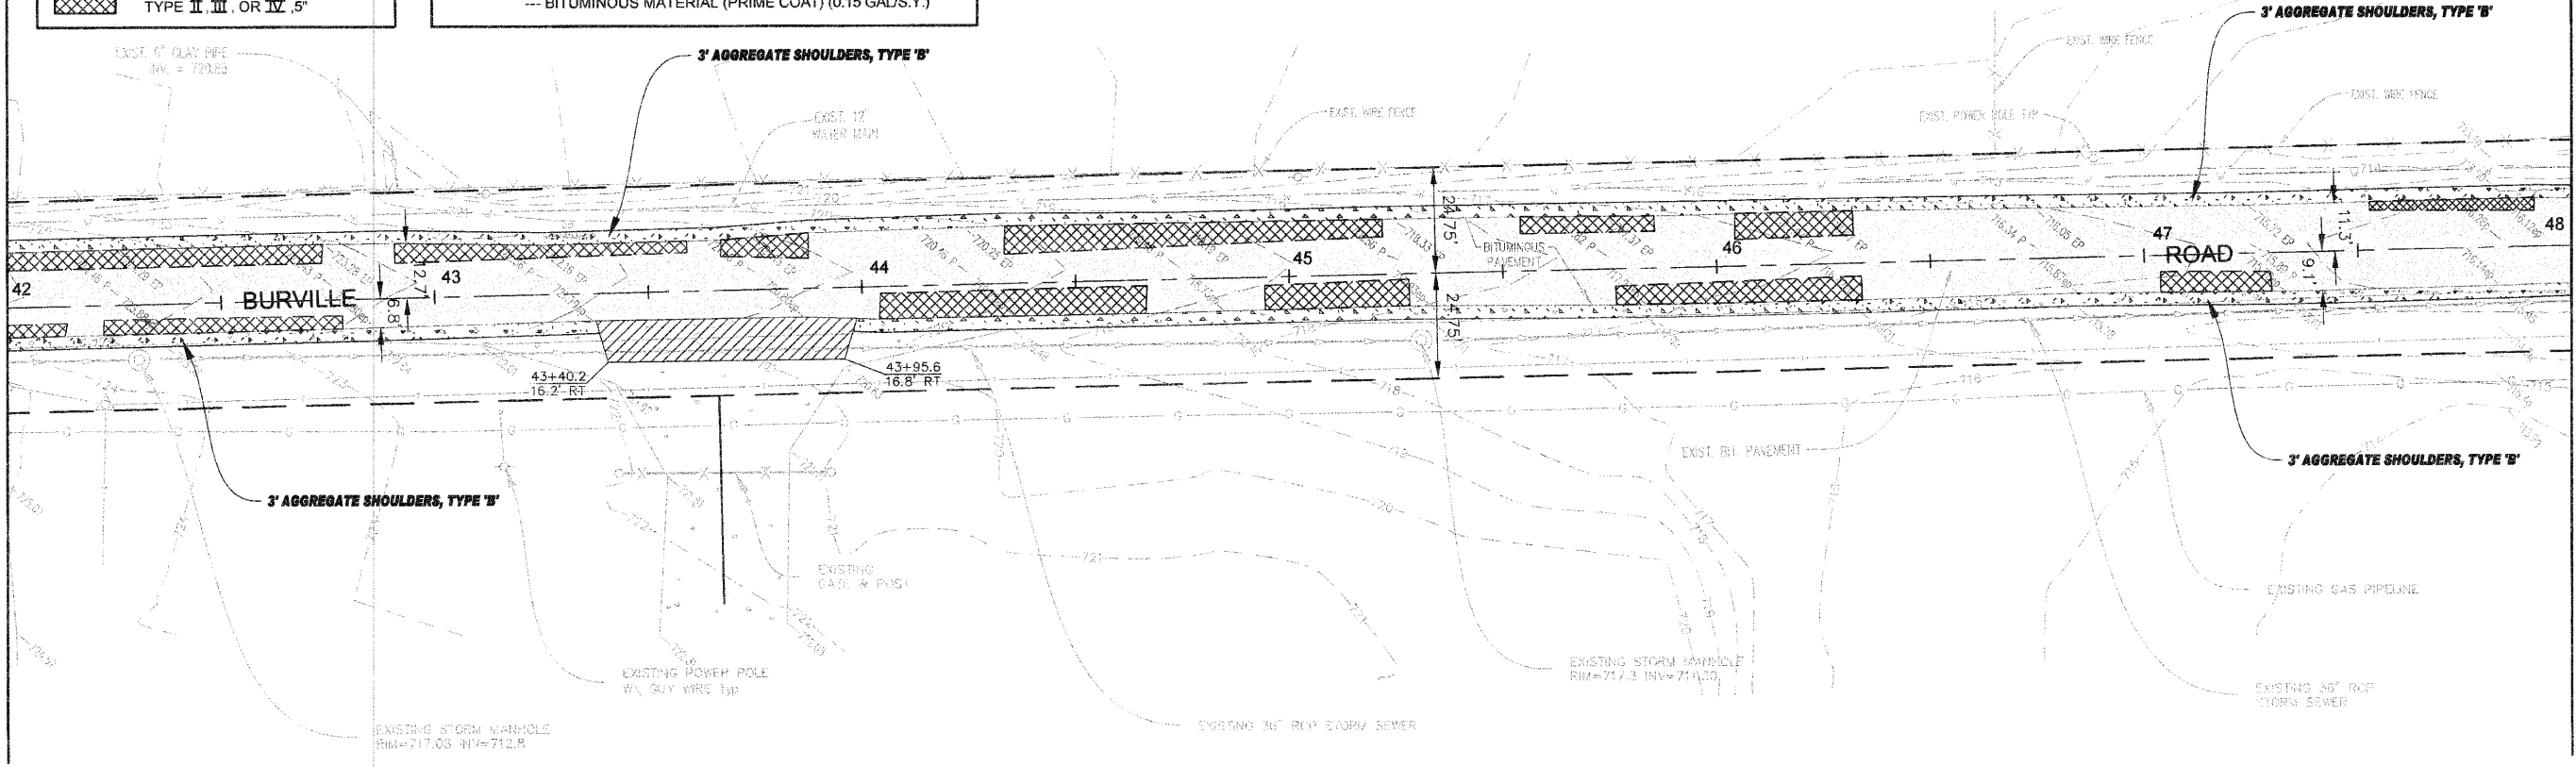

MATCH LINE - STA. 48+00.0 CONTINUED ON SHEET 8

**TECH 3** Consulting Group, Inc.  
 ENGINEERS SURVEYORS  
 737 West Exchange St. Crete, IL 60417  
 PH 708.672.4894 FAX 708.672.3735  
 ILLINOIS PROFESSIONAL DESIGN FIRM NO. 194-022235

USER NAME =  
 PLOT SCALE =  
 PLOT DATE =

DESIGNED BY = JSB  
 DRAWN BY = JJJ  
 CHECKED BY = RWM  
 DATE = 4/27/10

REVISED - 6/8/10 PER IDOT  
 REVISED - 6/28/10 PER IDOT  
 REVISED - 7/7/10 PER IDOT  
 REVISED -

**STATE OF ILLINOIS**  
**DEPARTMENT OF TRANSPORTATION**



Village of CRETE  
 WILL COUNTY, ILLINOIS  
 100 N. WASHINGTON STREET, PO BOX 107, CRETE, IL 60430

**BURVILLE ROAD RESURFACING**  
**SITE PLAN - STA. 36+00 TO 48+00**

SCALE: 1" = 20'  
 SHEET NO. 7 OF 14 SHEETS  
 STA. - 36+00 TO 48+00

FED. AID DIST. NO. 1	SECTION 10-00046-00-RS	COUNTY WILL	TOTAL SHEET 14	SHEET NO. 7
CONTRACT NO. 63490		FED. AID PROJECT		