


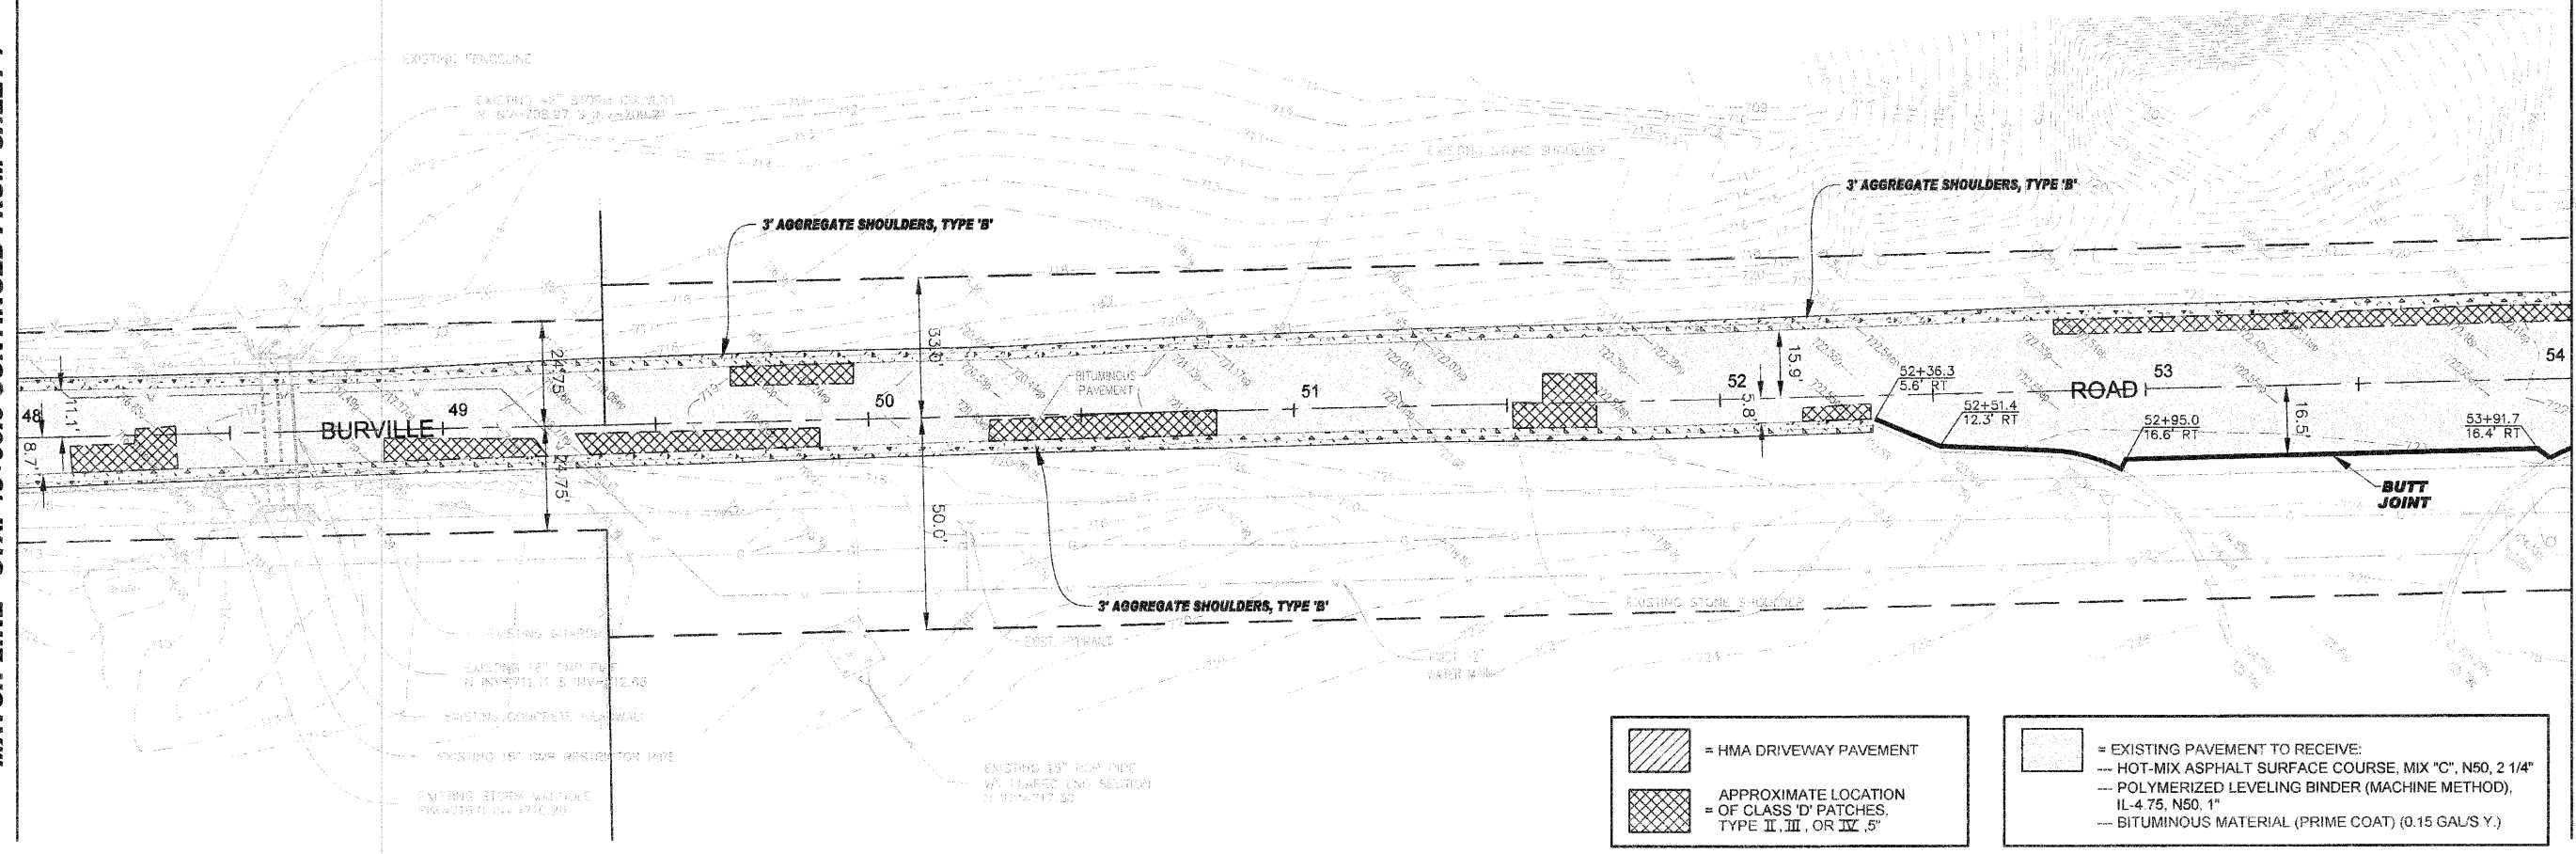

MATCH LINE - STA. 48+00.0 CONTINUED FROM SHEET 7

MATCH LINE - STA. 54+00.0 CONTINUED BELOW



= HMA DRIVEWAY PAVEMENT

= APPROXIMATE LOCATION OF CLASS 'D' PATCHES, TYPE II, III, OR IV, 5"


= EXISTING PAVEMENT TO RECEIVE:

- HOT-MIX ASPHALT SURFACE COURSE, MIX "C", N50, 2 1/4"
- POLYMERIZED LEVELING BINDER (MACHINE METHOD), IL-4.75, N50, 1"
- BITUMINOUS MATERIAL (PRIME COAT) (0.15 GAL/S Y.)



MATCH LINE - STA. 54+00.0 CONTINUED ABOVE

STA. 60+00.0

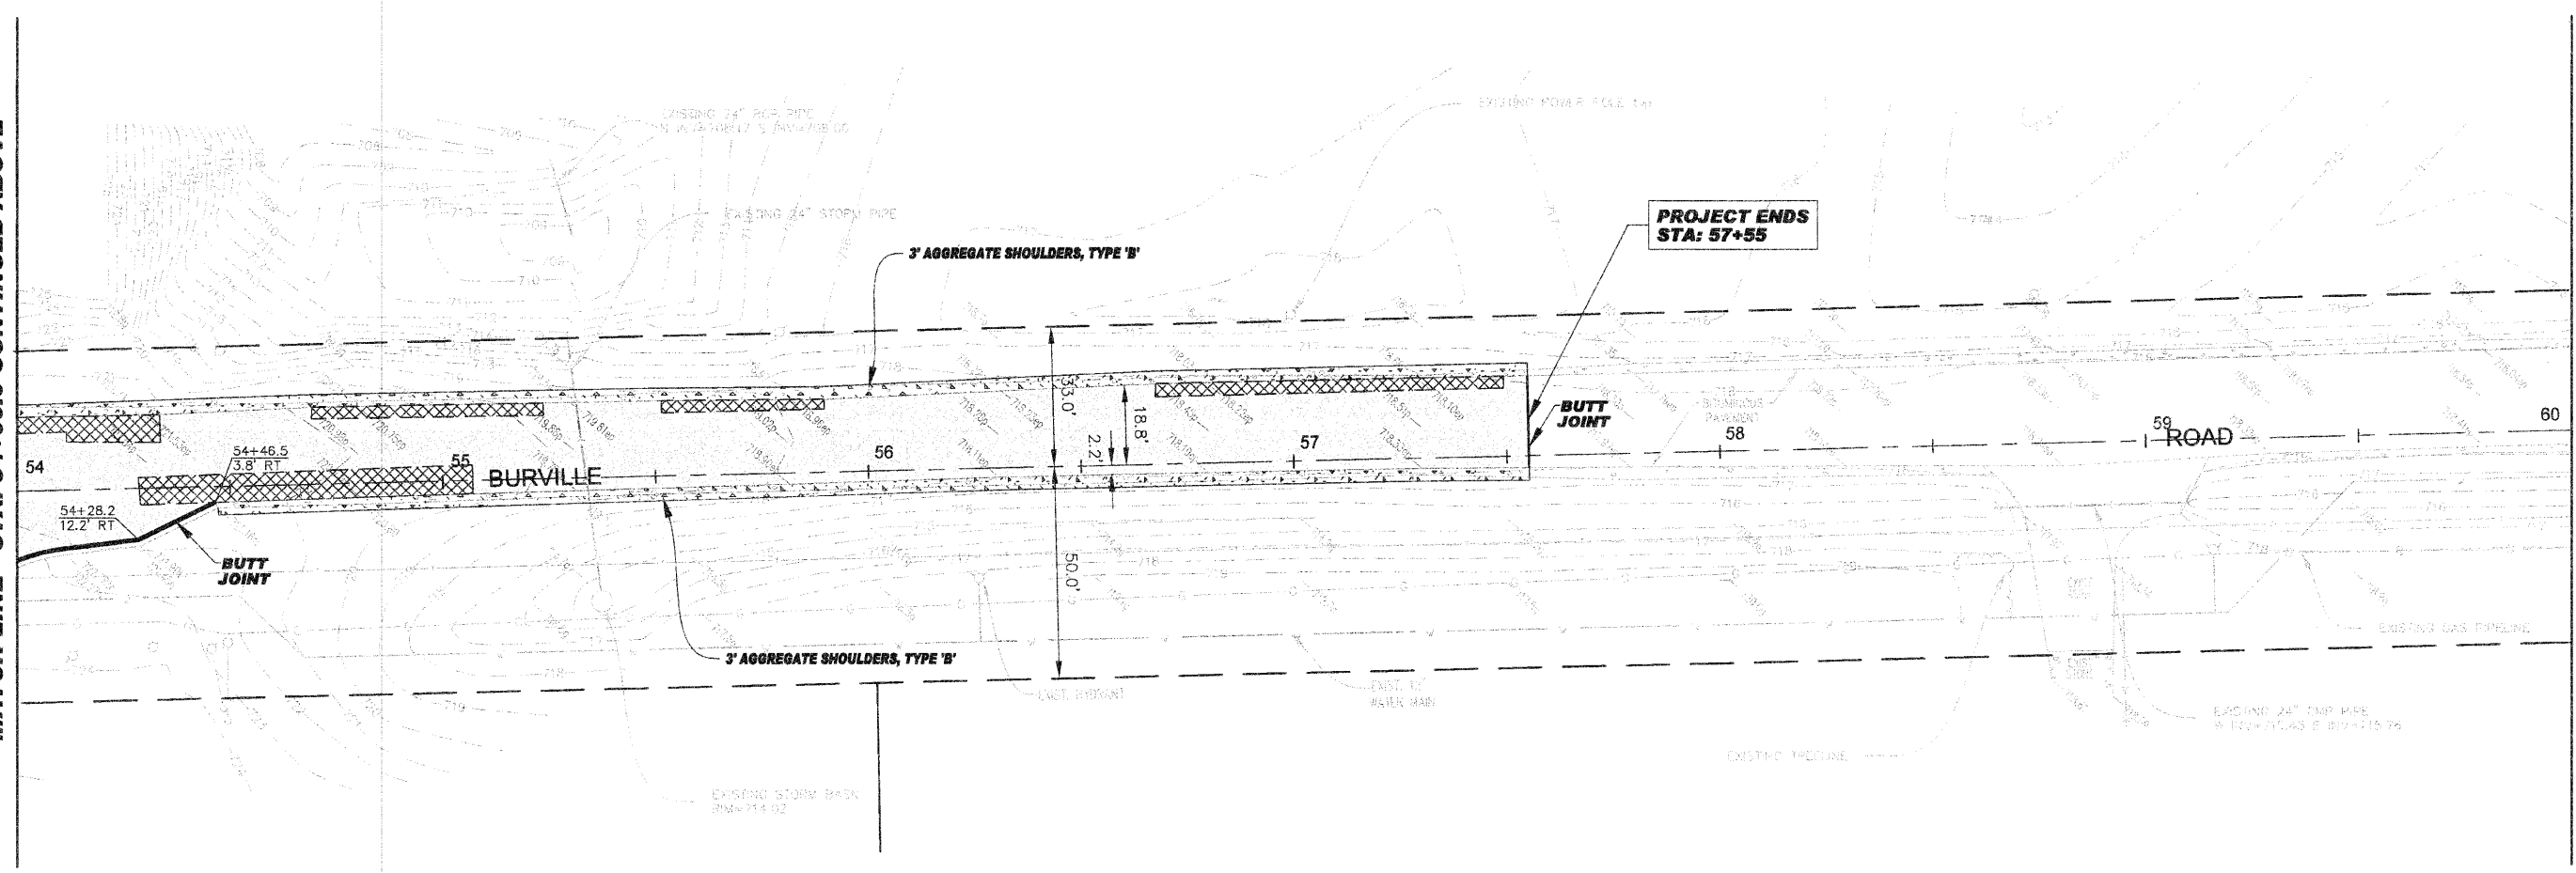

PROJECT ENDS STA: 57+55

TECH 3 Consulting Group, Inc.
 ENGINEERS SURVEYORS
 737 West Exchange St. Crete, IL 60417
 ph 708 872 6864 fax 708 872 3739
 ILLINOIS PROFESSIONAL DESIGN FIRM NO. 184-002235

USER NAME =
 PLOT SCALE =
 PLOT DATE =

DESIGNED BY = JSB
 DRAWN BY = JJF
 CHECKED BY = RWM
 DATE = 4/27/10

REVISED - 6/8/10 PER IDOT
 REVISED - 6/28/10 PER IDOT
 REVISED - 7/7/10 PER IDOT
 REVISED -

STATE OF ILLINOIS
DEPARTMENT OF TRANSPORTATION



Village of CRETE
 WILL COUNTY, ILLINOIS
 BURVILLE ROAD RESURFACING
 SITE PLAN - STA. 48+00 TO 57+55 END

FAU RTE. 4305	SECTION 10-00046-00-RS	COUNTY WILL	TOTAL SHEET 14	SHEET NO. 8
FED. ROAD DIST. NO. 1		CONTRACT NO. 63490		
FED. AID PROJECT		STA. - 48+00 TO 57+55		

SCALE: 1" = 20'
 SHEET NO. 8 OF 14 SHEETS