


SCALE: 1" = 20'

DEMOLITION LEGEND

□ SIDEWALK REMOVAL

EXISTING CONDITIONS AND DEMOLITION

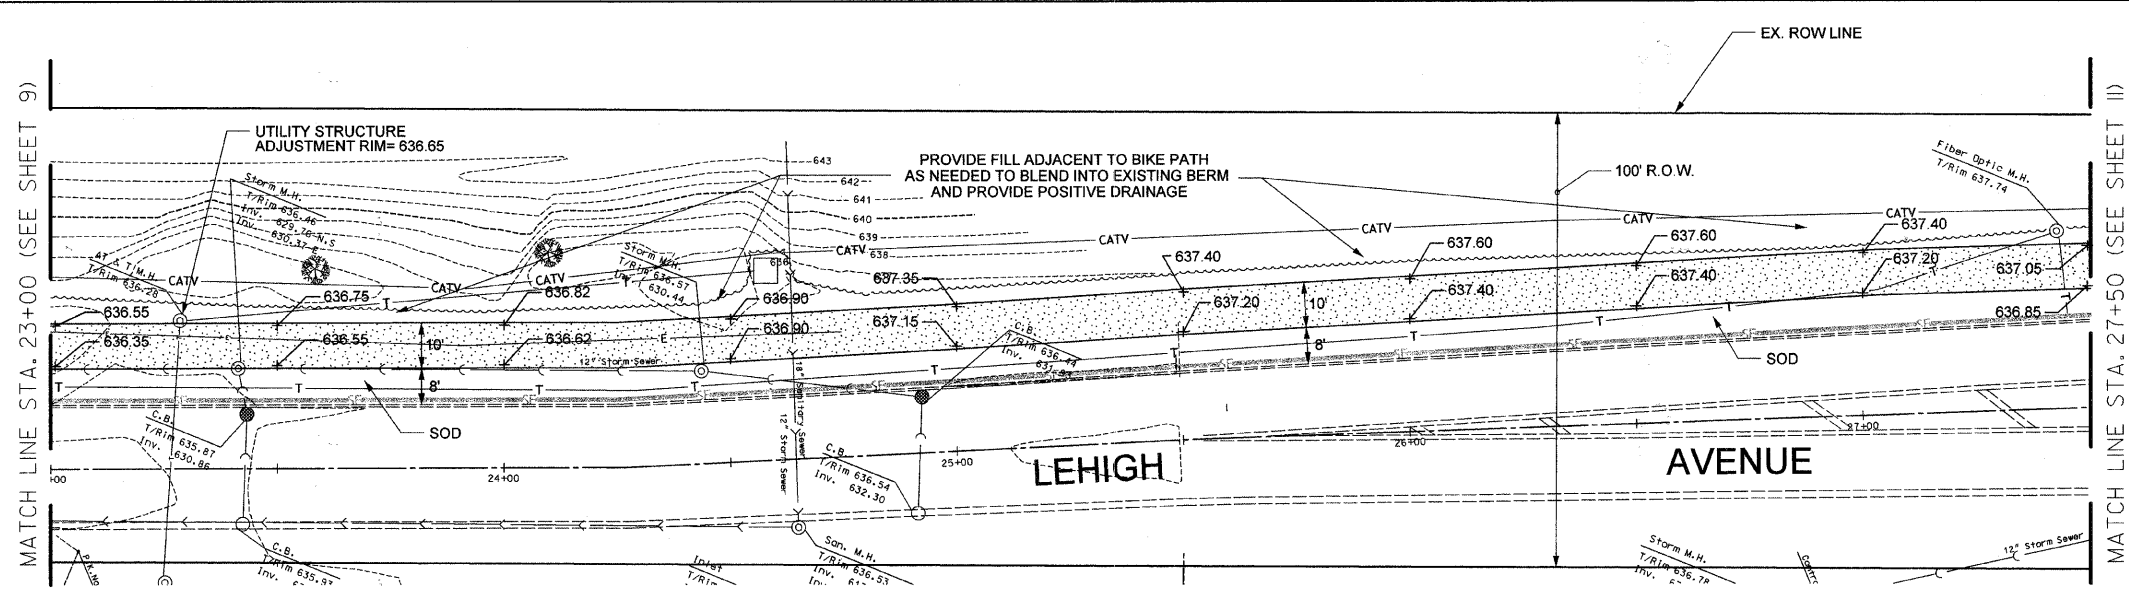

SCALE: 1" = 20'

PAVING LEGEND


▨ PORTLAND CEMENT CONCRETE, 6"

● INLET FILTERS

▬ SEDIMENT CONTROL, SILT FENCE

SITE ENGINEERING PLAN

SCALE:
HORIZONTAL: 1" = 20'
VERTICAL: 1" = 2'

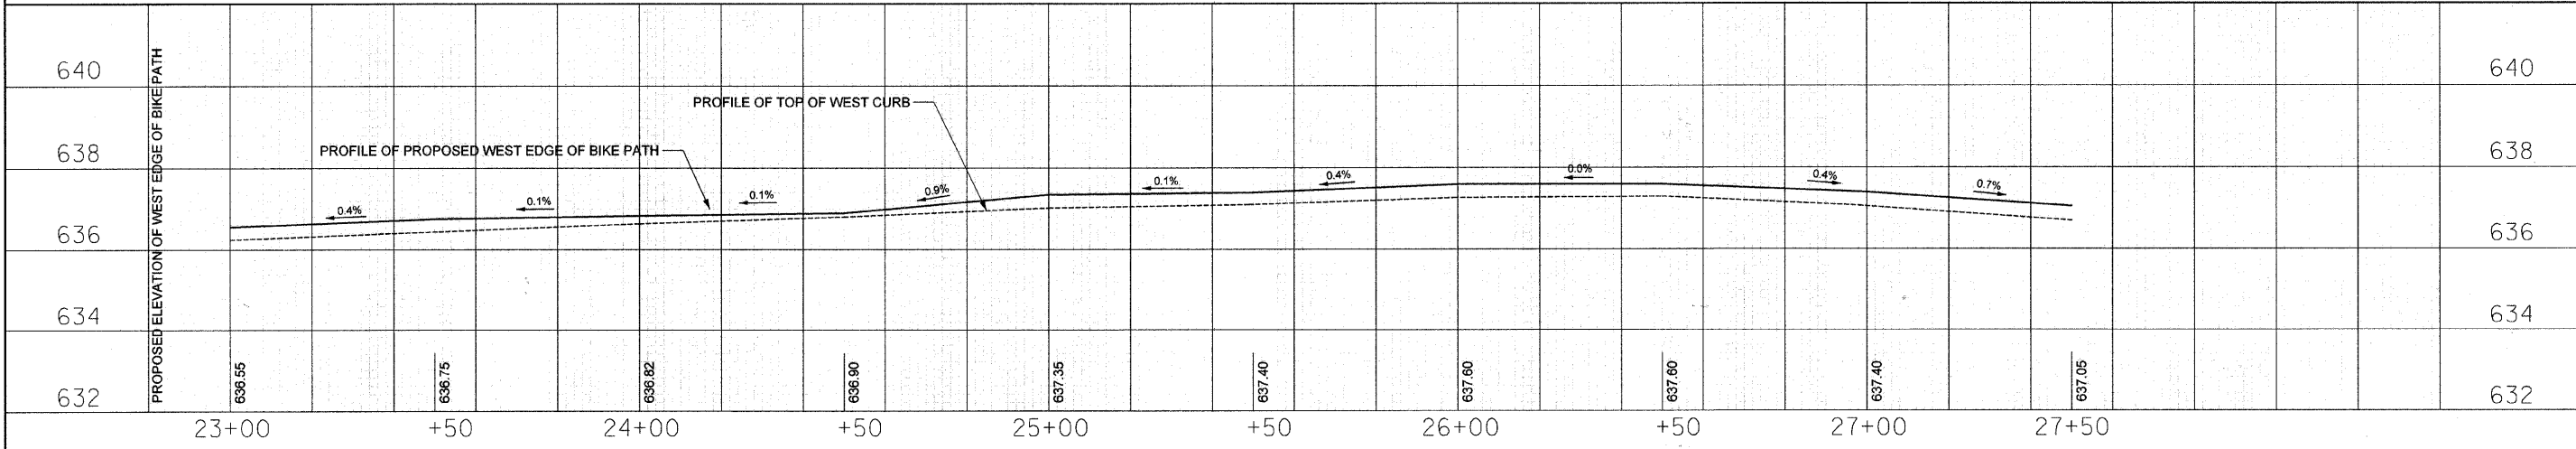

FILE NAME =	USER NAME = #USER#	DESIGNED RA	REVISED -	STATE OF ILLINOIS DEPARTMENT OF TRANSPORTATION	PLAN AND PROFILE - STA. 23+00 TO 27+50 TECHNY TRAIL - SEGMENT 3 BIKE PATH	F.A. RTE.	SECTION	COUNTY	TOTAL SHEETS	SHEET NO.	
#FILE#		DRAWN SP	REVISED -			2766	08-00168-00-BT	COOK	18	10	
	PLOT SCALE = 1" = 20'	CHECKED RA	REVISED -			GLENVIEW, ILLINOIS CONTRACT NO. 63492					
	PLOT DATE = 6/28/2010	DATE	REVISED -			ILLINOIS FED. AID PROJECT					