


DEMOLITION LEGEND

- SIDEWALK REMOVAL

EXISTING CONDITIONS AND DEMOLITION

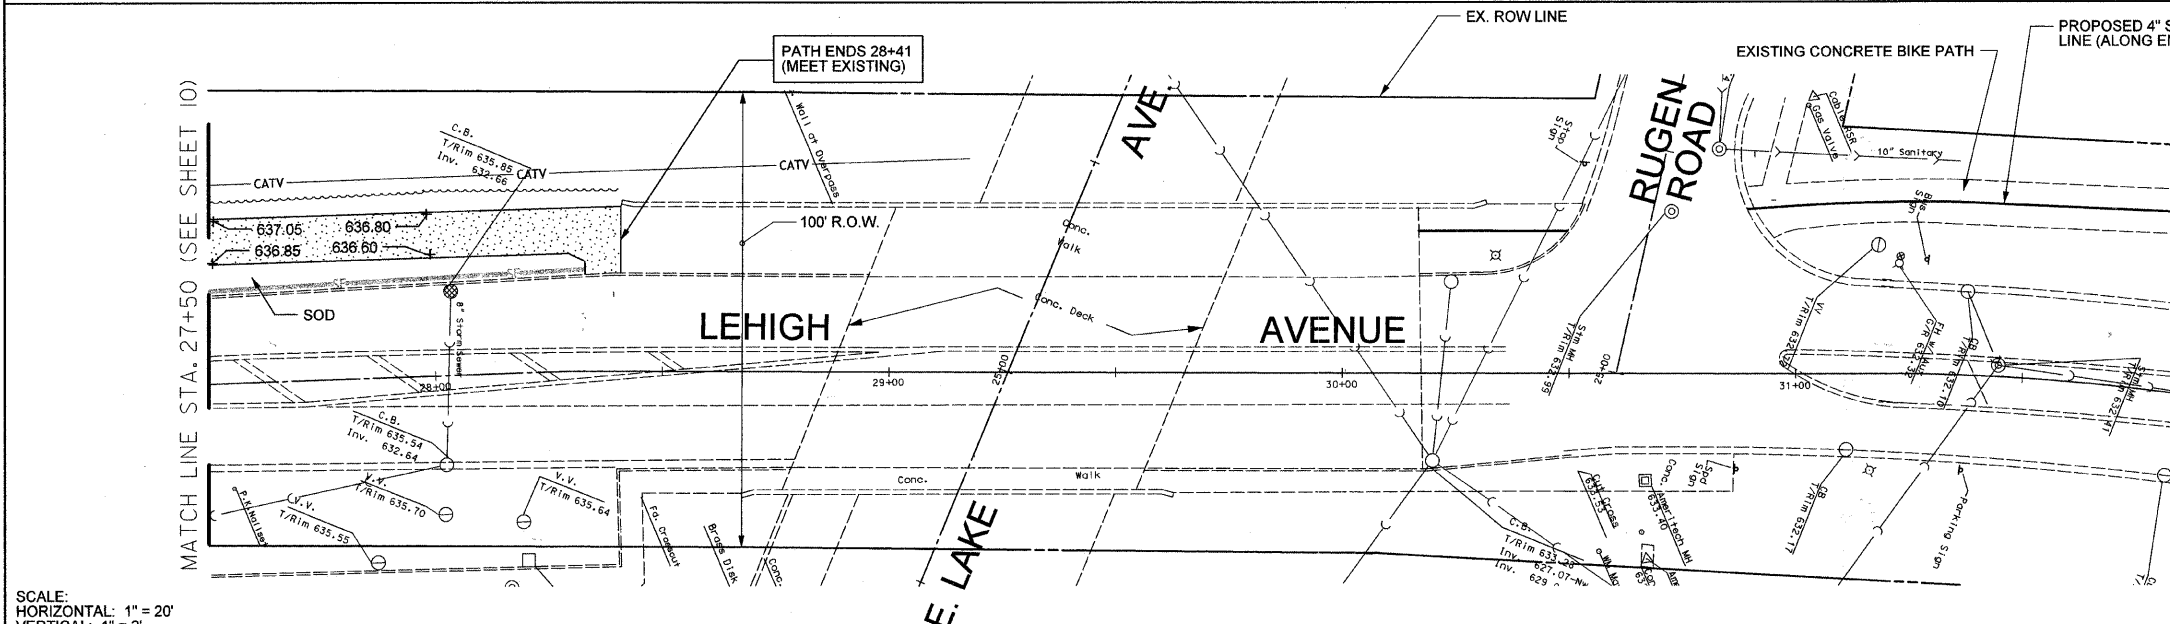


PAVING LEGEND

- PORTLAND CEMENT CONCRETE, 6"
- INLET FILTERS
- SEDIMENT CONTROL, SILT FENCE

(FOR PROPOSED STRIPING SEE SHEET 4)

SITE ENGINEERING PLAN

SCALE:
HORIZONTAL: 1" = 20'
VERTICAL: 1" = 2'

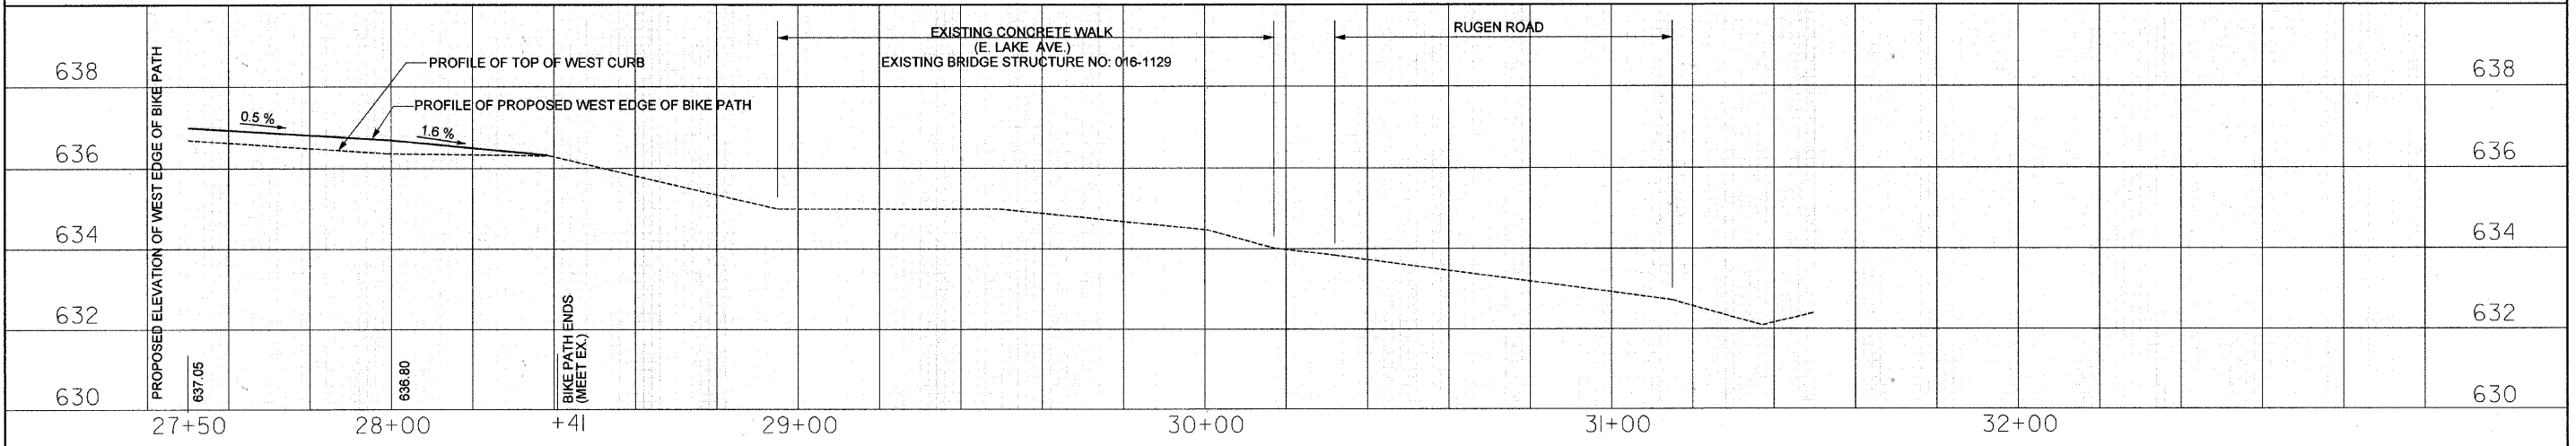

FILE NAME =	USER NAME = #USER#	DESIGNED RH	REVISED -	STATE OF ILLINOIS DEPARTMENT OF TRANSPORTATION	PLAN AND PROFILE - STA. 27+50 TO 32+00 TECHNY TRAIL - SEGMENT 3 BIKE PATH	F.A. RTE.	SECTION	COUNTY	TOTAL SHEETS	SHEET NO.	
#FILE#		DRAWN SP	REVISED -			2766	08-00168-00-BT	COOK	18	II	
		CHECKED RH	REVISED -			GLENVIEW, ILLINOIS CONTRACT NO. 63492					
		DATE	REVISED -			ILLINOIS FED. AID PROJECT					