



TREE LEGEND

- #1 - TREE, GLEDITSIA TRIACANTHOS INERMIS SKYLINE (SKYLINE THORNLESS COMMON HONEYLOCUST), 2" CALIPER, BALLED AND BURLAPPED
- #2 - TREE, PRUNUS VIRGINIANA SCHUBERT (SCHUBERT CHOKEBERRY), 2" CALIPER, TREE FORM, BALLED AND BURLAPPED
- #3 - TREE, QUERCUS BICOLOR (SWAMP WHITE OAK), 2" CALIPER, BALLED AND BURLAPPED
- #4 - TREE, SYRINGA PEKINENSIS MORTON (CHINA SNOW PEKING LILAC), 2" CALIPER, TREE FORM, BALLED AND BURLAPPED

 

ATKINSON ROAD

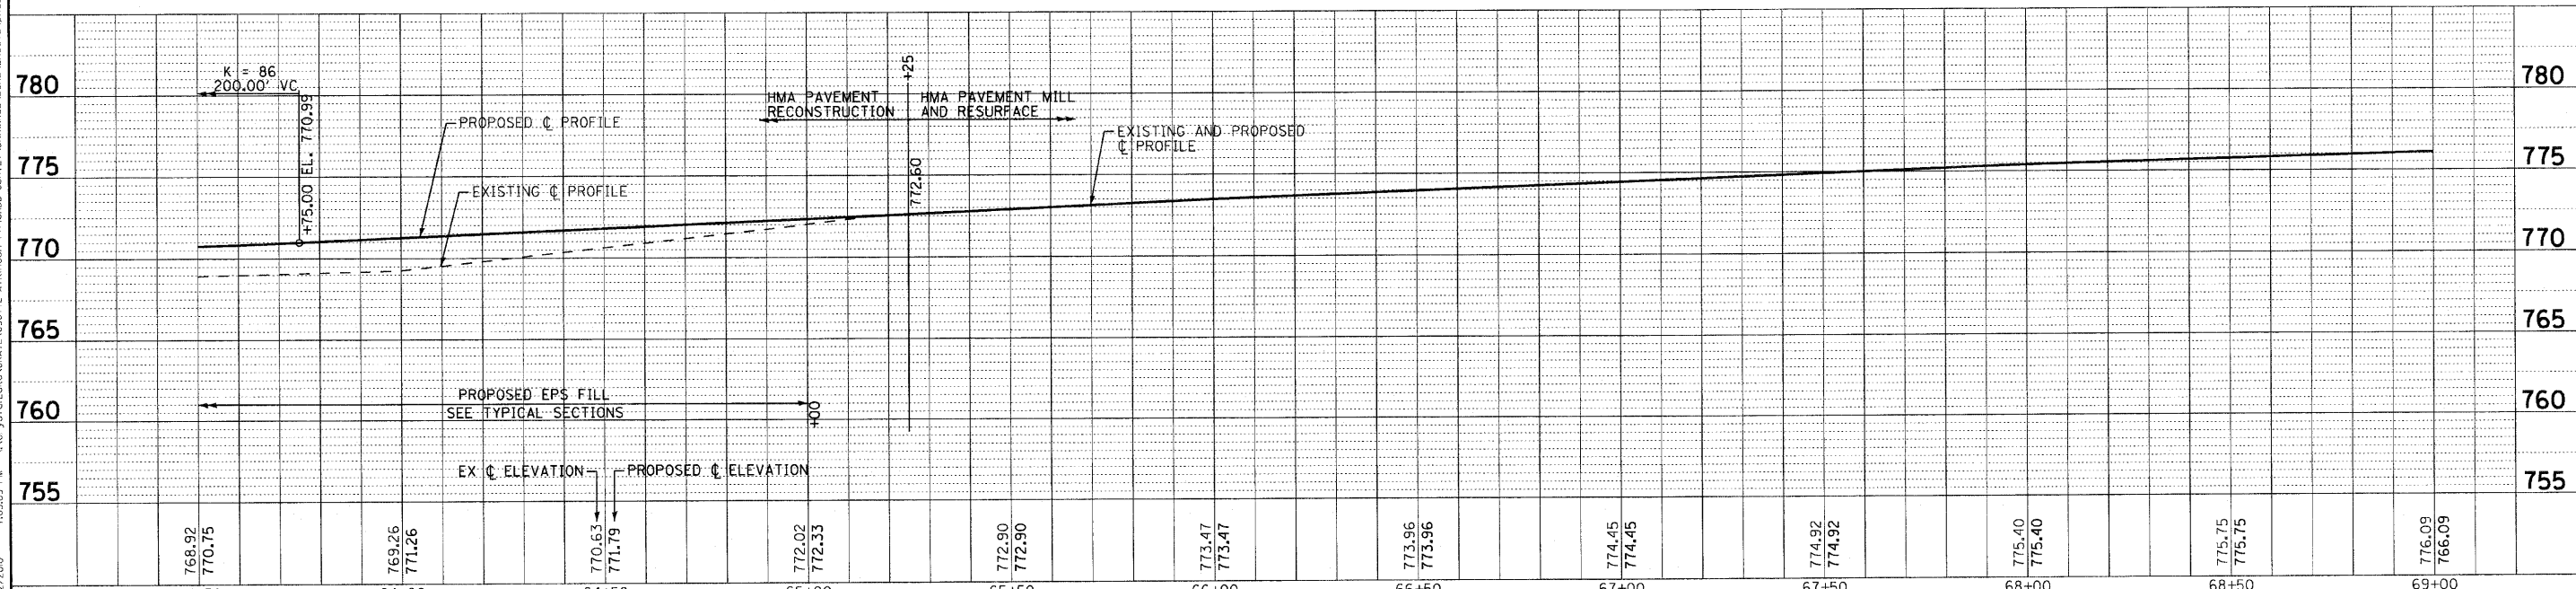

63+50	64+00	64+50	65+00	65+50	66+00	66+50	67+00	67+50	68+00	68+50	69+00
768.92 770.75	769.26 771.26	770.63 771.79	772.02 772.33	772.90 772.90	773.47 773.47	773.96 773.96	774.45 774.45	774.92 774.92	775.40 775.40	775.75 775.75	776.09 776.09



DESIGNED -	DJS	REVISED -	7-12-10 IDOT REVIEW
DRAWN -	LKB	REVISED -	
CHECKED -	RWL	REVISED -	
DATE -	4-27-10	FILE -	090772-Atkin-pp3.dgn

**VILLAGE OF GRAYSLAKE, ILLINOIS
ATKINSON ROAD RESURFACING
AND RECONSTRUCTION IMPROVEMENTS**

PLAN AND PROFILE GEOMETRICS	
SCALE: H: 1"=20' V: 1"=5'	STA. 63+50 TO STA. 69+00

F.A.U. RTE.	SECTION	COUNTY	TOTAL SHEETS	SHEET NO.
0198	09-00058-00-RS	LAKE	46	16
FED. ROAD DIST. NO. 1 ILLINOIS FED. AID PROJECT: M-9003 (485)			CONTRACT NO. 63498	

COPYRIGHT © 2009 BY BAXTER & WOODMAN, INC. All rights reserved. No part of this document may be reproduced without the written permission of Baxter & Woodman, Inc. Project: 090772-Atkinson Road Resurfacing and Reconstruction Improvements. Date: 4/27/10.