



PLAN	DESIGNED	DATE
	PLOTTED	
	ALIGNMENT CHECKED	
	NOTE BOOK	
	NO.	
	CADD FILE NAME	

PROFILE	DESIGNED	DATE
	PLOTTED	
	GRADES CHECKED	
	NOTE BOOK	
	NO.	
	STRUCTURE NOTATIONS CHECKED	

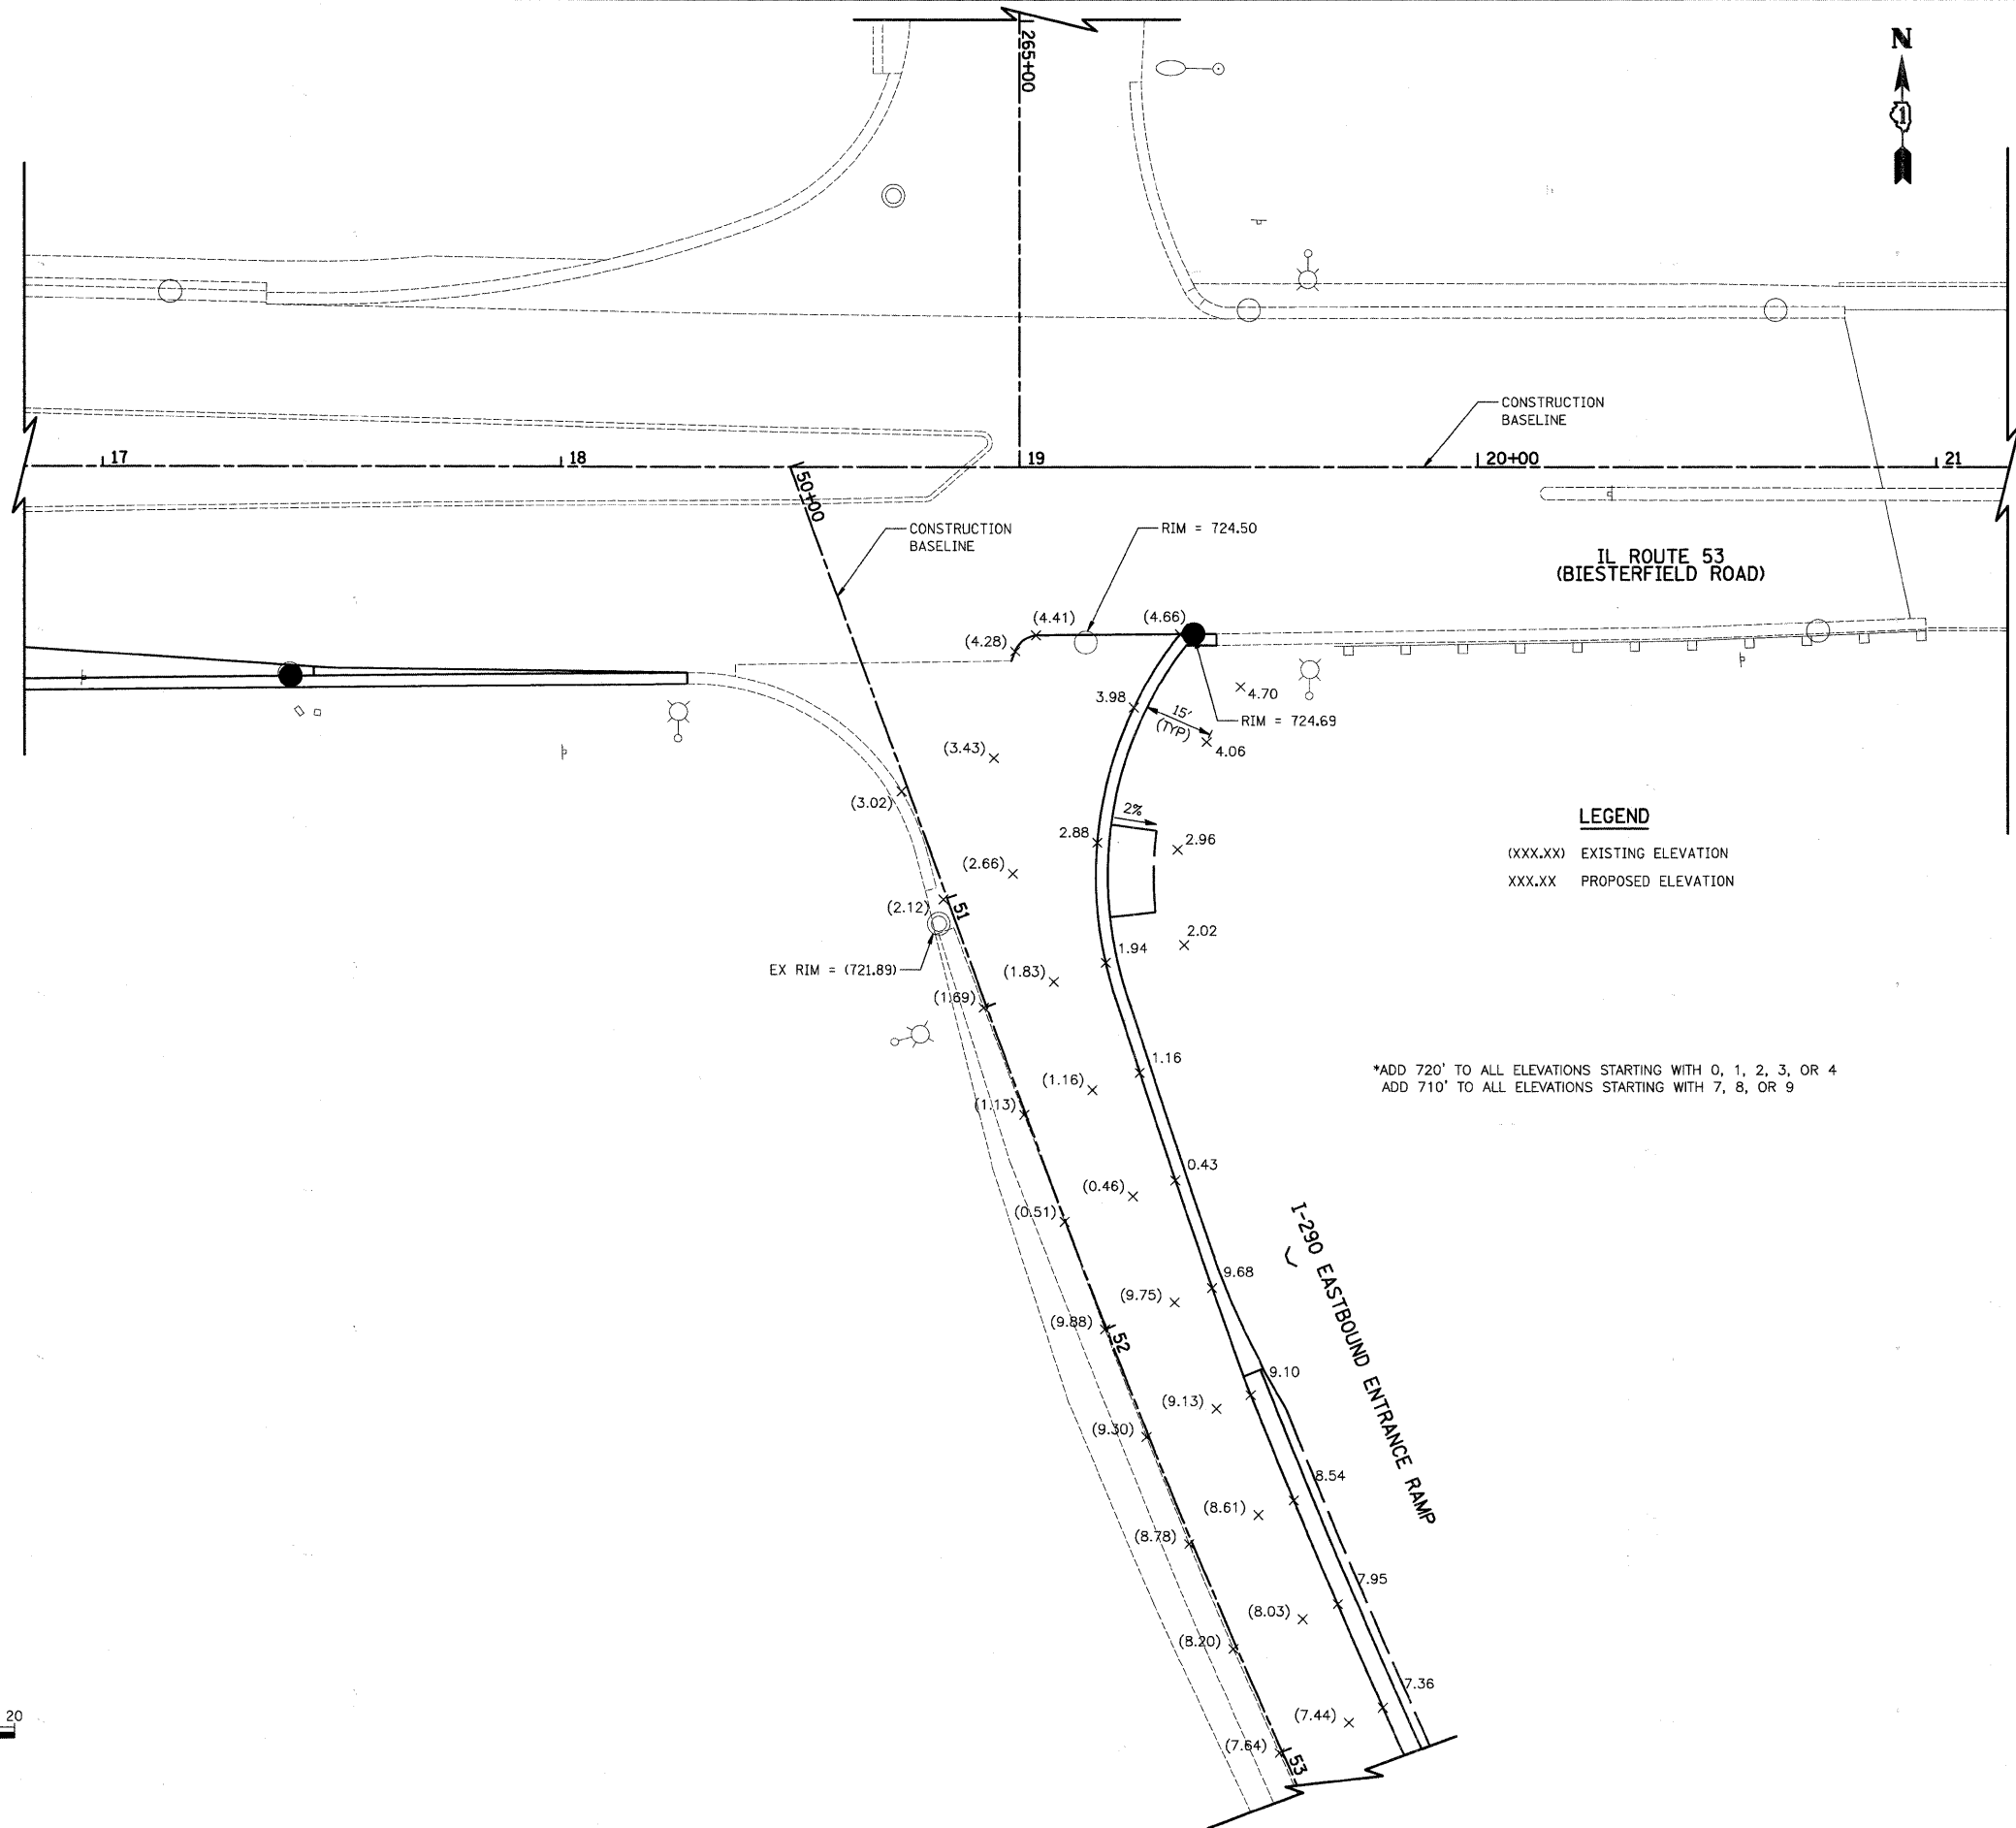

LEGEND
 (XXX.XX) EXISTING ELEVATION
 XXX.XX PROPOSED ELEVATION

*ADD 720' TO ALL ELEVATIONS STARTING WITH 0, 1, 2, 3, OR 4
 ADD 710' TO ALL ELEVATIONS STARTING WITH 7, 8, OR 9

 

IL ROUTE 53
(BIESTERFIELD ROAD)

FILE NAME =
 ...oad\sheet\2349_Int_Grading.dgn

USER NAME = djc
 PLOT SCALE = 20.0000' / IN.
 PLOT DATE = 7/7/2010

DESIGNED - BLG
 DRAWN - BLG
 CHECKED - DJK
 DATE - 07-07-10

REVISED -
 REVISED -
 REVISED -
 REVISED -

STATE OF ILLINOIS
 DEPARTMENT OF TRANSPORTATION

IL ROUTE 53 (BIESTERFIELD ROAD) @ I-290
 INTERSECTION GRADING PLAN

SHEET NO. 1 OF 1 SHEETS

F.A.U. RTE.	SECTION	COUNTY	TOTAL SHEETS	SHEET NO.
1339	09-00054-00-CH	COOK	88	24
CONTRACT NO. 63505				

FED. ROAD DIST. NO. 1 ILLINOIS FED. AID PROJECT ARA-M-9003(669)