


EROSION CONTROL & R.O.W. DETAILS

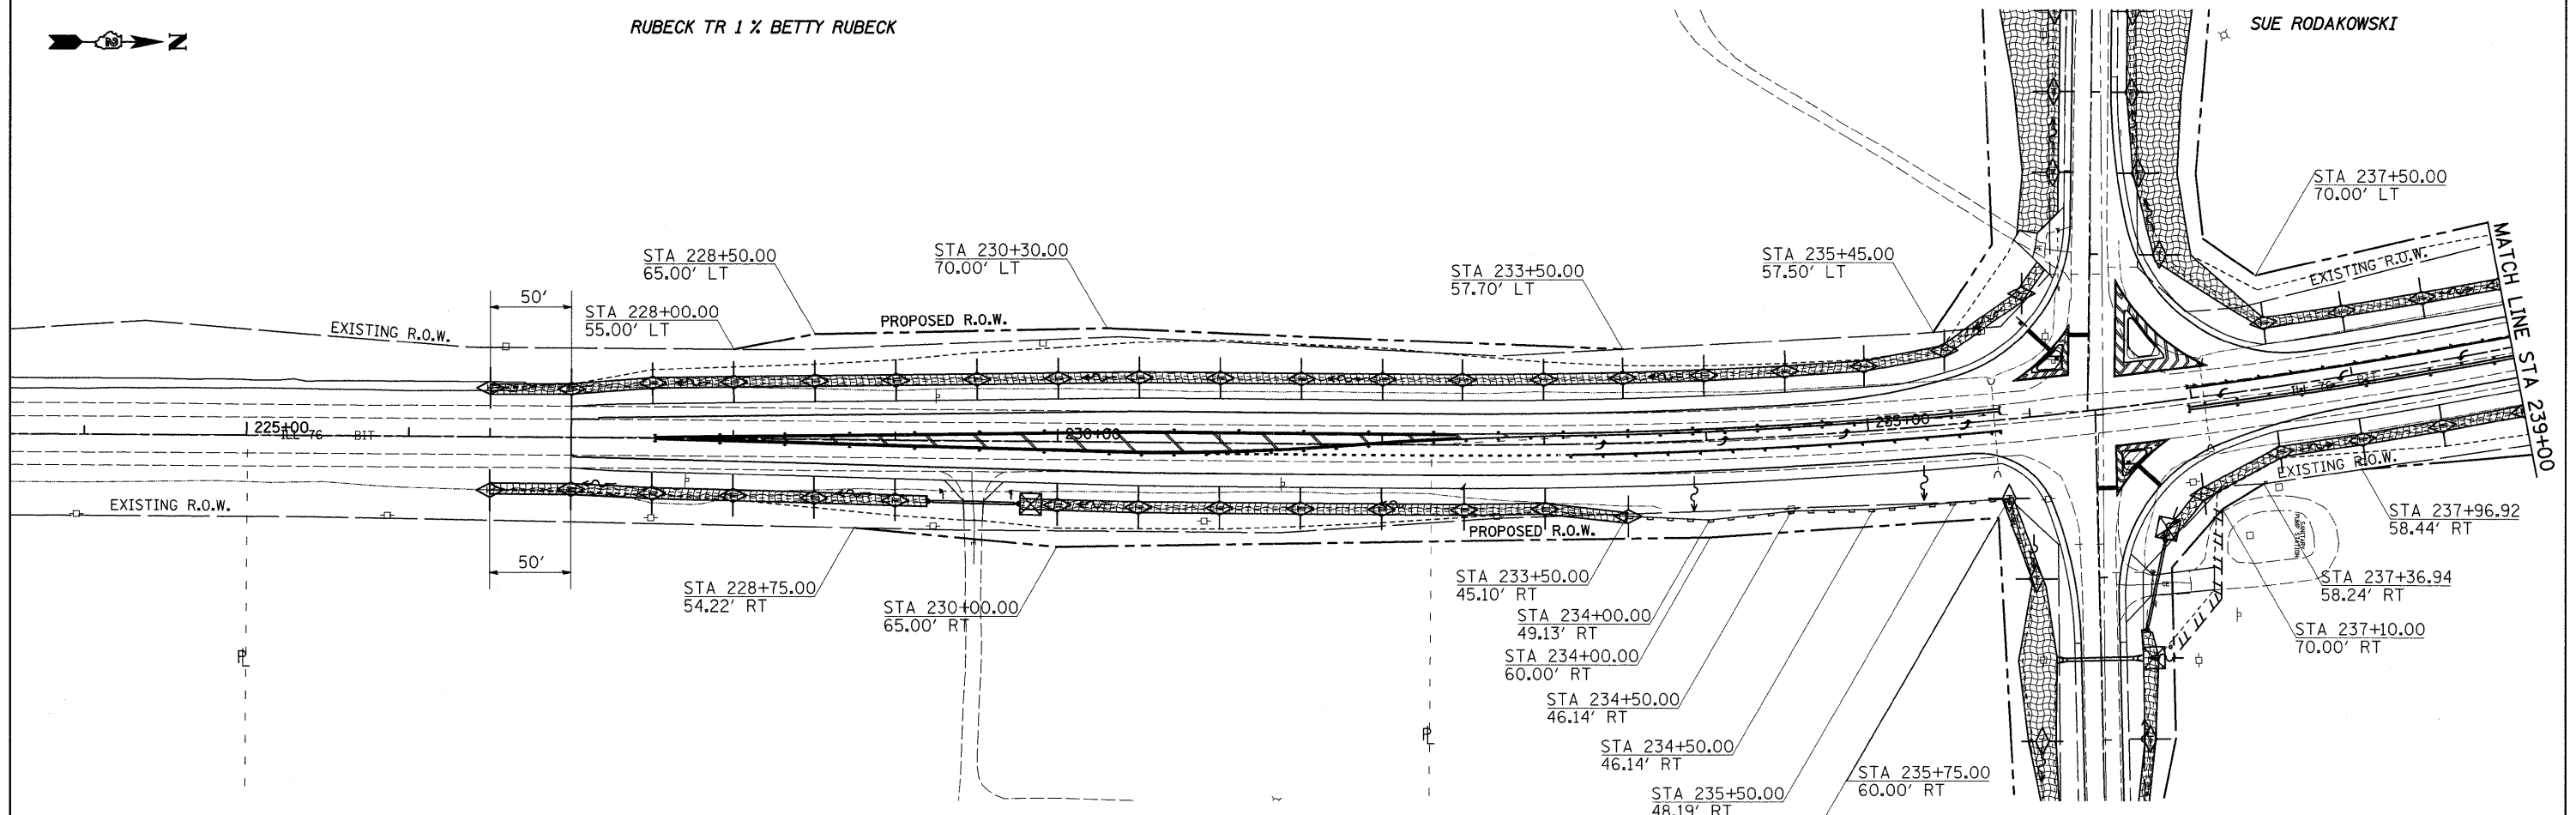

LEGEND

- = EROSION CONTROL BLANKET
- = INLET AND PIPE PROTECTION
- = PERIMETER EROSION BARRIER
- = TEMPORARY DITCH CHECKS

BEL-AIR ESTATES LTD

BEL-AIR ESTATES LTD

BEL-AIR ESTATES LTD

FILE NAME =	USER NAME = goffjl	DESIGNED -	REVISED -	STATE OF ILLINOIS DEPARTMENT OF TRANSPORTATION	EROSION CONTROL & R.O.W. DETAILS	F.A.P. RTE. 754	SECTION 101M-1	COUNTY BOONE	TOTAL SHEETS 74	SHEET NO. 31
ct\pw_work\PIWIDOT\GOFFJL\dms85434\0898row.dgn		DRAWN -	REVISED -							
PLOT SCALE = 50.0000' / IN.		CHECKED -	REVISED -							
PLOT DATE = Tue Mar 09 10:17:17 2010		DATE -	REVISED -							
						SCALE:	SHEET NO.	OF	SHEETS	STA. TO STA.
						ILLINOIS FED. AID PROJECT				