
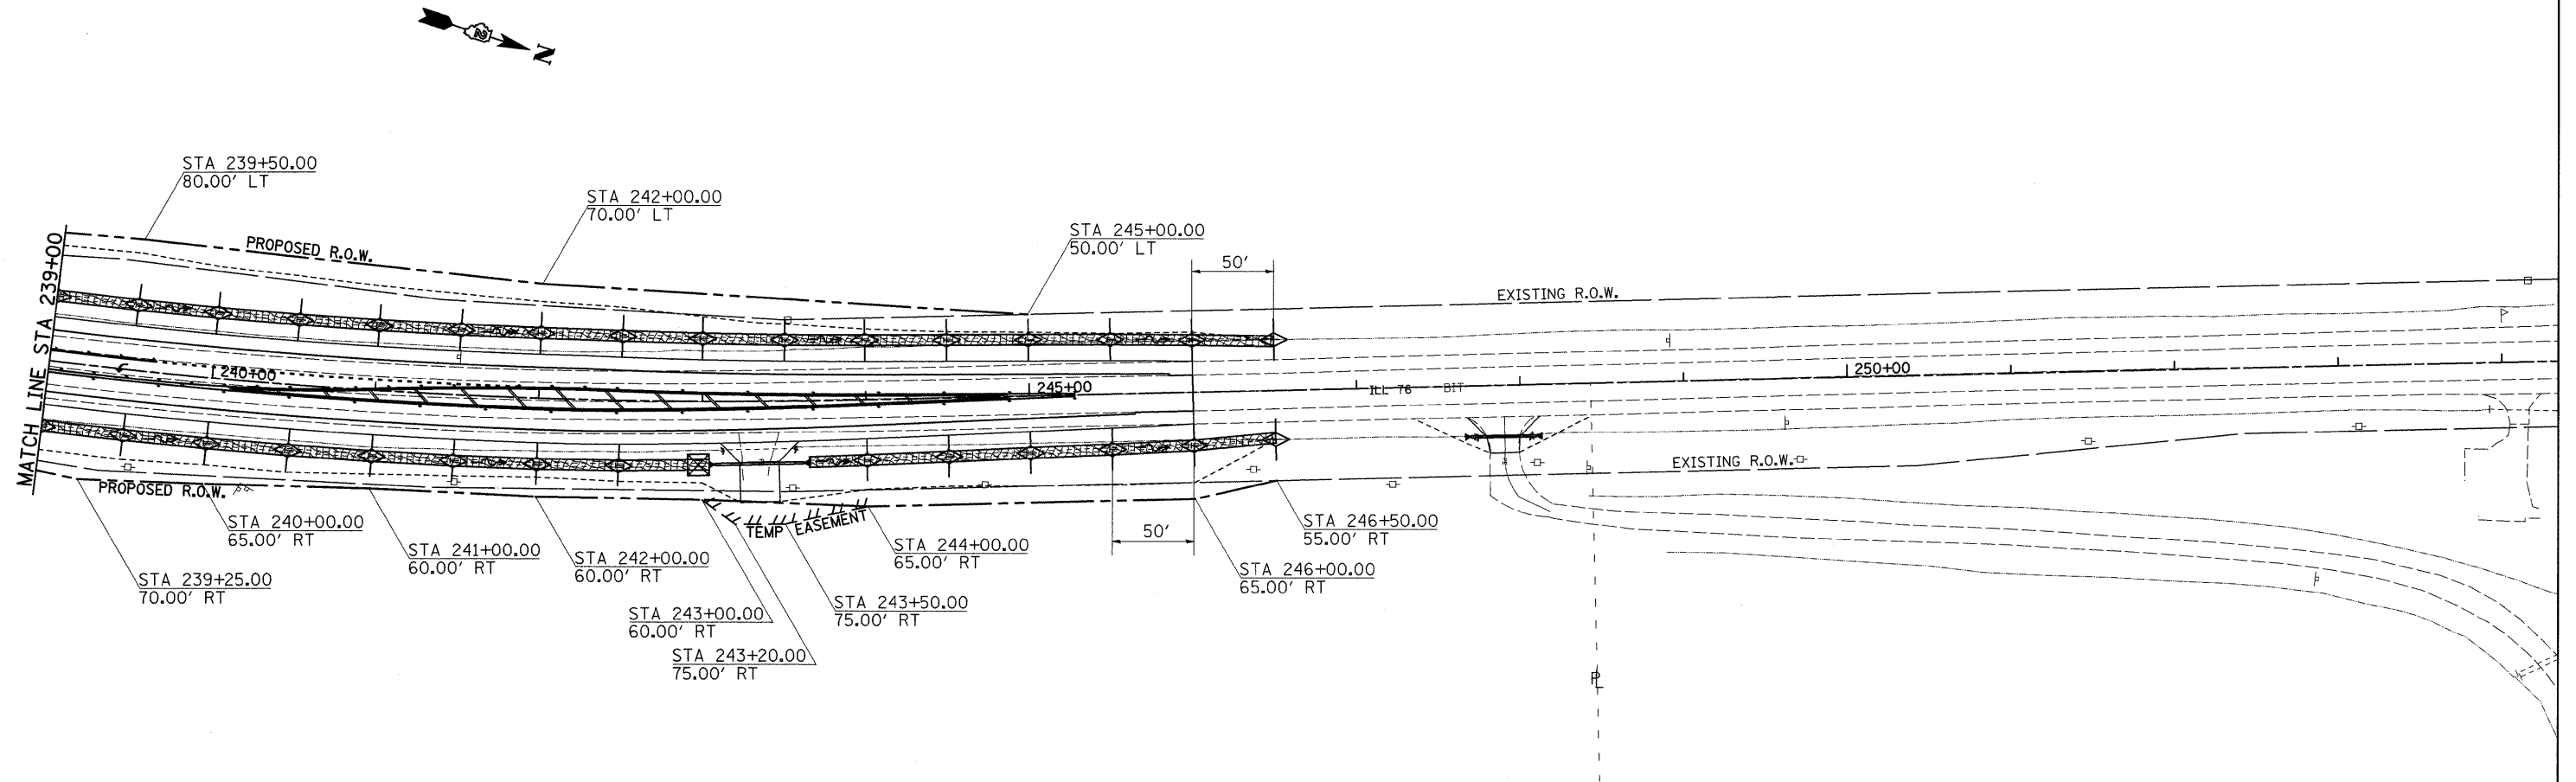
 
 
 


EROSION CONTROL & R.O.W. DETAILS

SUE RODAKOWSKI

 

LEGEND

-  = EROSION CONTROL BLANKET
-  = INLET AND PIPE PROTECTION
-  = PERIMETER EROSION BARRIER
-  = TEMPORARY DITCH CHECKS

BEL-AIR ESTATES LTD

THOMAS INV I & THOMAS INV II LLC & OLYMPUS INV II LLC

FILE NAME =	USER NAME = goffjl	DESIGNED -	REVISED -	STATE OF ILLINOIS DEPARTMENT OF TRANSPORTATION	EROSION CONTROL & R.O.W. DETAILS	F.A.P. RTE.	SECTION	COUNTY	TOTAL SHEETS	SHEET NO.	
ct:\pw\work\VPWIDOT\G0FFJL\dms85434\d8898row.dgn	PLOT SCALE = 50.0000' / IN.	DRAWN -	REVISED -			754	101M-1	BOONE	74	32	
	PLOT DATE = Tue Mar 09 10:17:21 2010	CHECKED -	REVISED -			CONTRACT NO. 64E34		ILLINOIS FED. AID PROJECT			
		DATE -	REVISED -			SCALE:	SHEET NO. OF SHEETS	STA.	TO STA.		