


EROSION CONTROL & R.O.W. DETAILS


 

 
BEL-AIR ESTATES LTD

THOMAS INV I & THOMAS INV II
LLC & OLYMPUS INV II LLC

SUE RODAKOWSKI

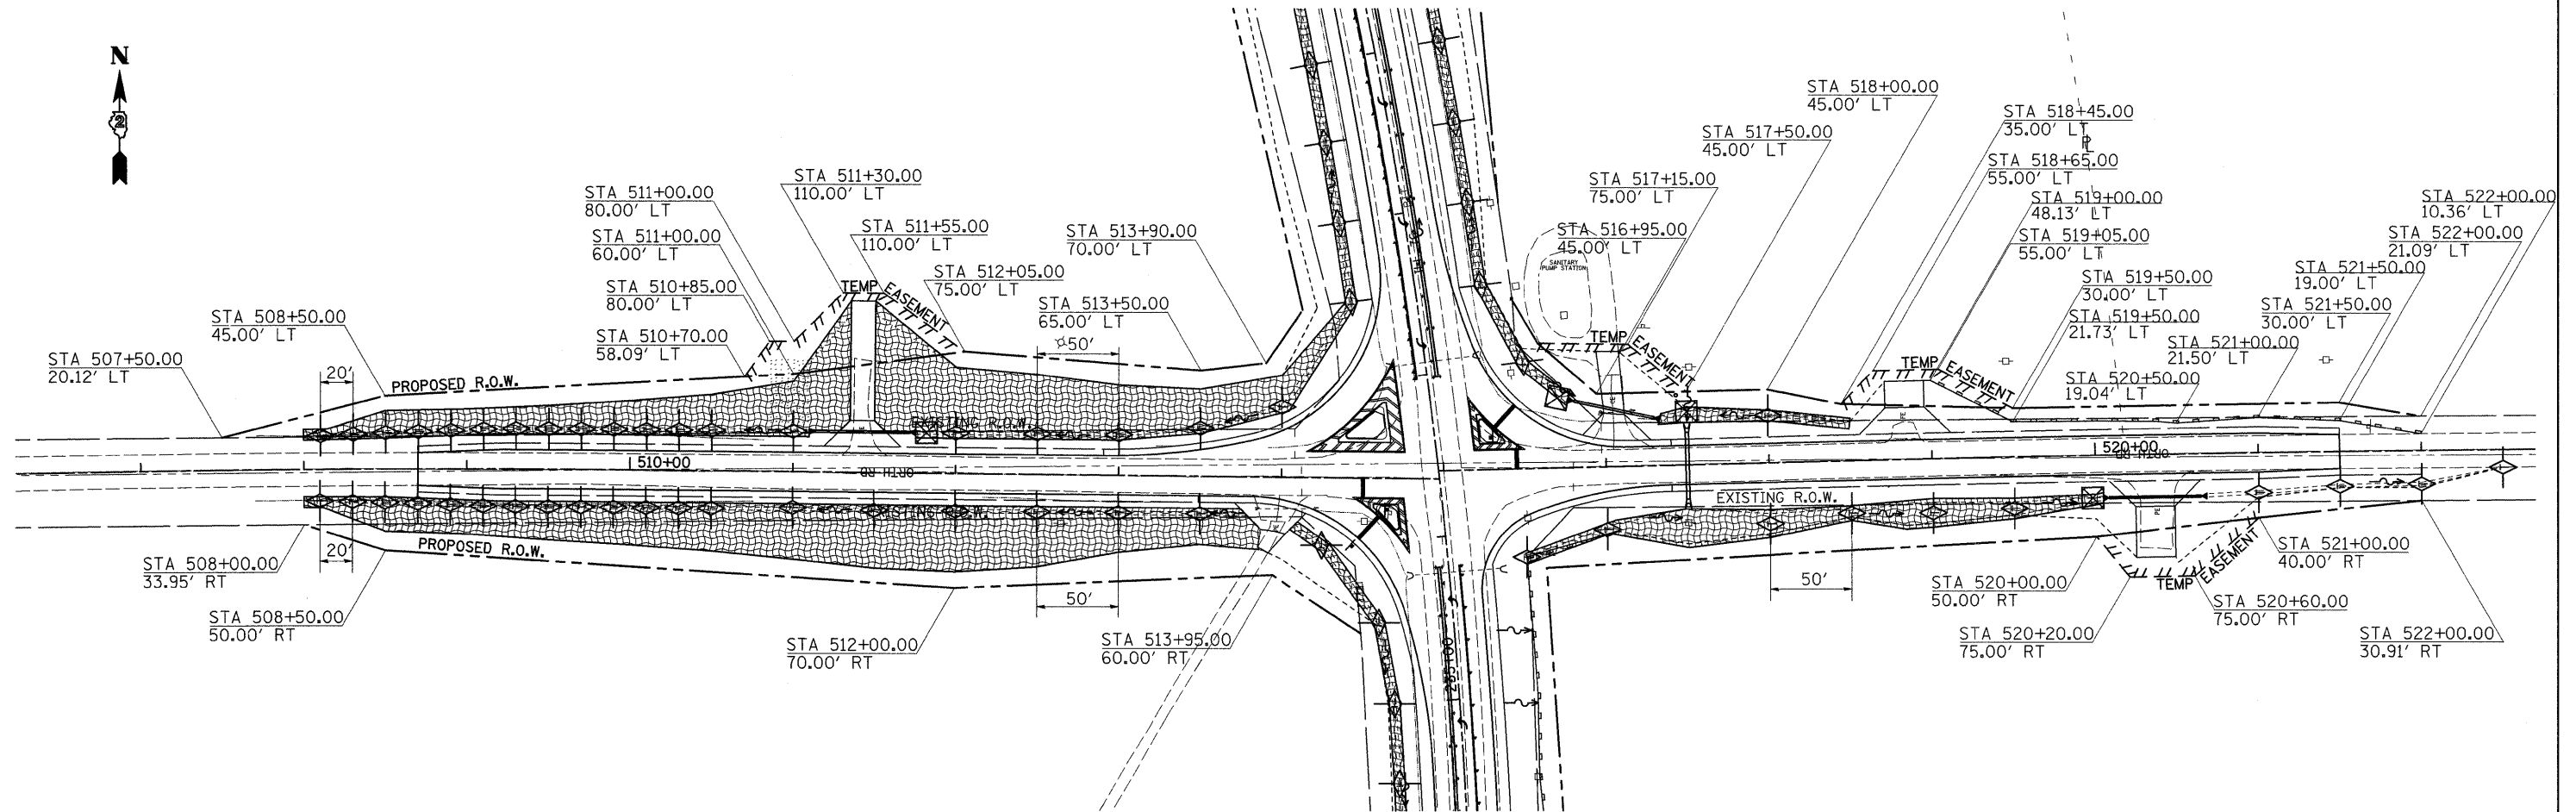

LEGEND

-  = EROSION CONTROL BLANKET
-  = INLET AND PIPE PROTECTION
-  = PERIMETER EROSION BARRIER
-  = TEMPORARY DITCH CHECKS

RUBECK TR 1 1/2 BETTY RUBECK

BEL-AIR ESTATES LTD

FILE NAME =	USER NAME = goffjl	DESIGNED -	REVISED -	STATE OF ILLINOIS DEPARTMENT OF TRANSPORTATION	EROSION CONTROL & R.O.W. DETAILS			F.A.P. RTE. 754	SECTION 101M-1	COUNTY BOONE	TOTAL SHEETS 74	SHEET NO. 33			
et:\pw_work\PMIDOT\GOFFJL\dms85434\d88908-row.dgn	PLOT SCALE = 50.0000' / IN.	DRAWN -	REVISED -					SCALE: SHEET NO. OF SHEETS STA. TO STA.			CONTRACT NO. 64E34				
	PLOT DATE = Thu Mar 11 08:29:57 2010	CHECKED -	REVISED -					ILLINOIS FED. AID PROJECT							
		DATE -	REVISED -												