


 
 




NOTE: ALL ITEMS SHALL BE CONSTRUCTED AS SHOWN ON STANDARD 280001 AND AS DIRECTED BY THE ENGINEER. MAINTENANCE AND CLEANING OF THE EROSION CONTROL ITEMS SHALL BE INCLUDED IN THE RESPECTIVE EROSION CONTROL PAY ITEM.

DATE	BY	REVISIONS
		NOTED
		ALIGNED
		CHECKED
		DATE
		BY
		NO.

DATE	BY	REVISIONS
		NOTED
		GRADES
		CHECKED
		DATE
		BY
		NO.

**LEGEND**

-  PERIMETER EROSION BARRIER
-  SEEDING, CLASS 2A
-  DRAINAGE FLOW
-  EXISTING CONTOURS
-  PROPOSED CONTOURS

 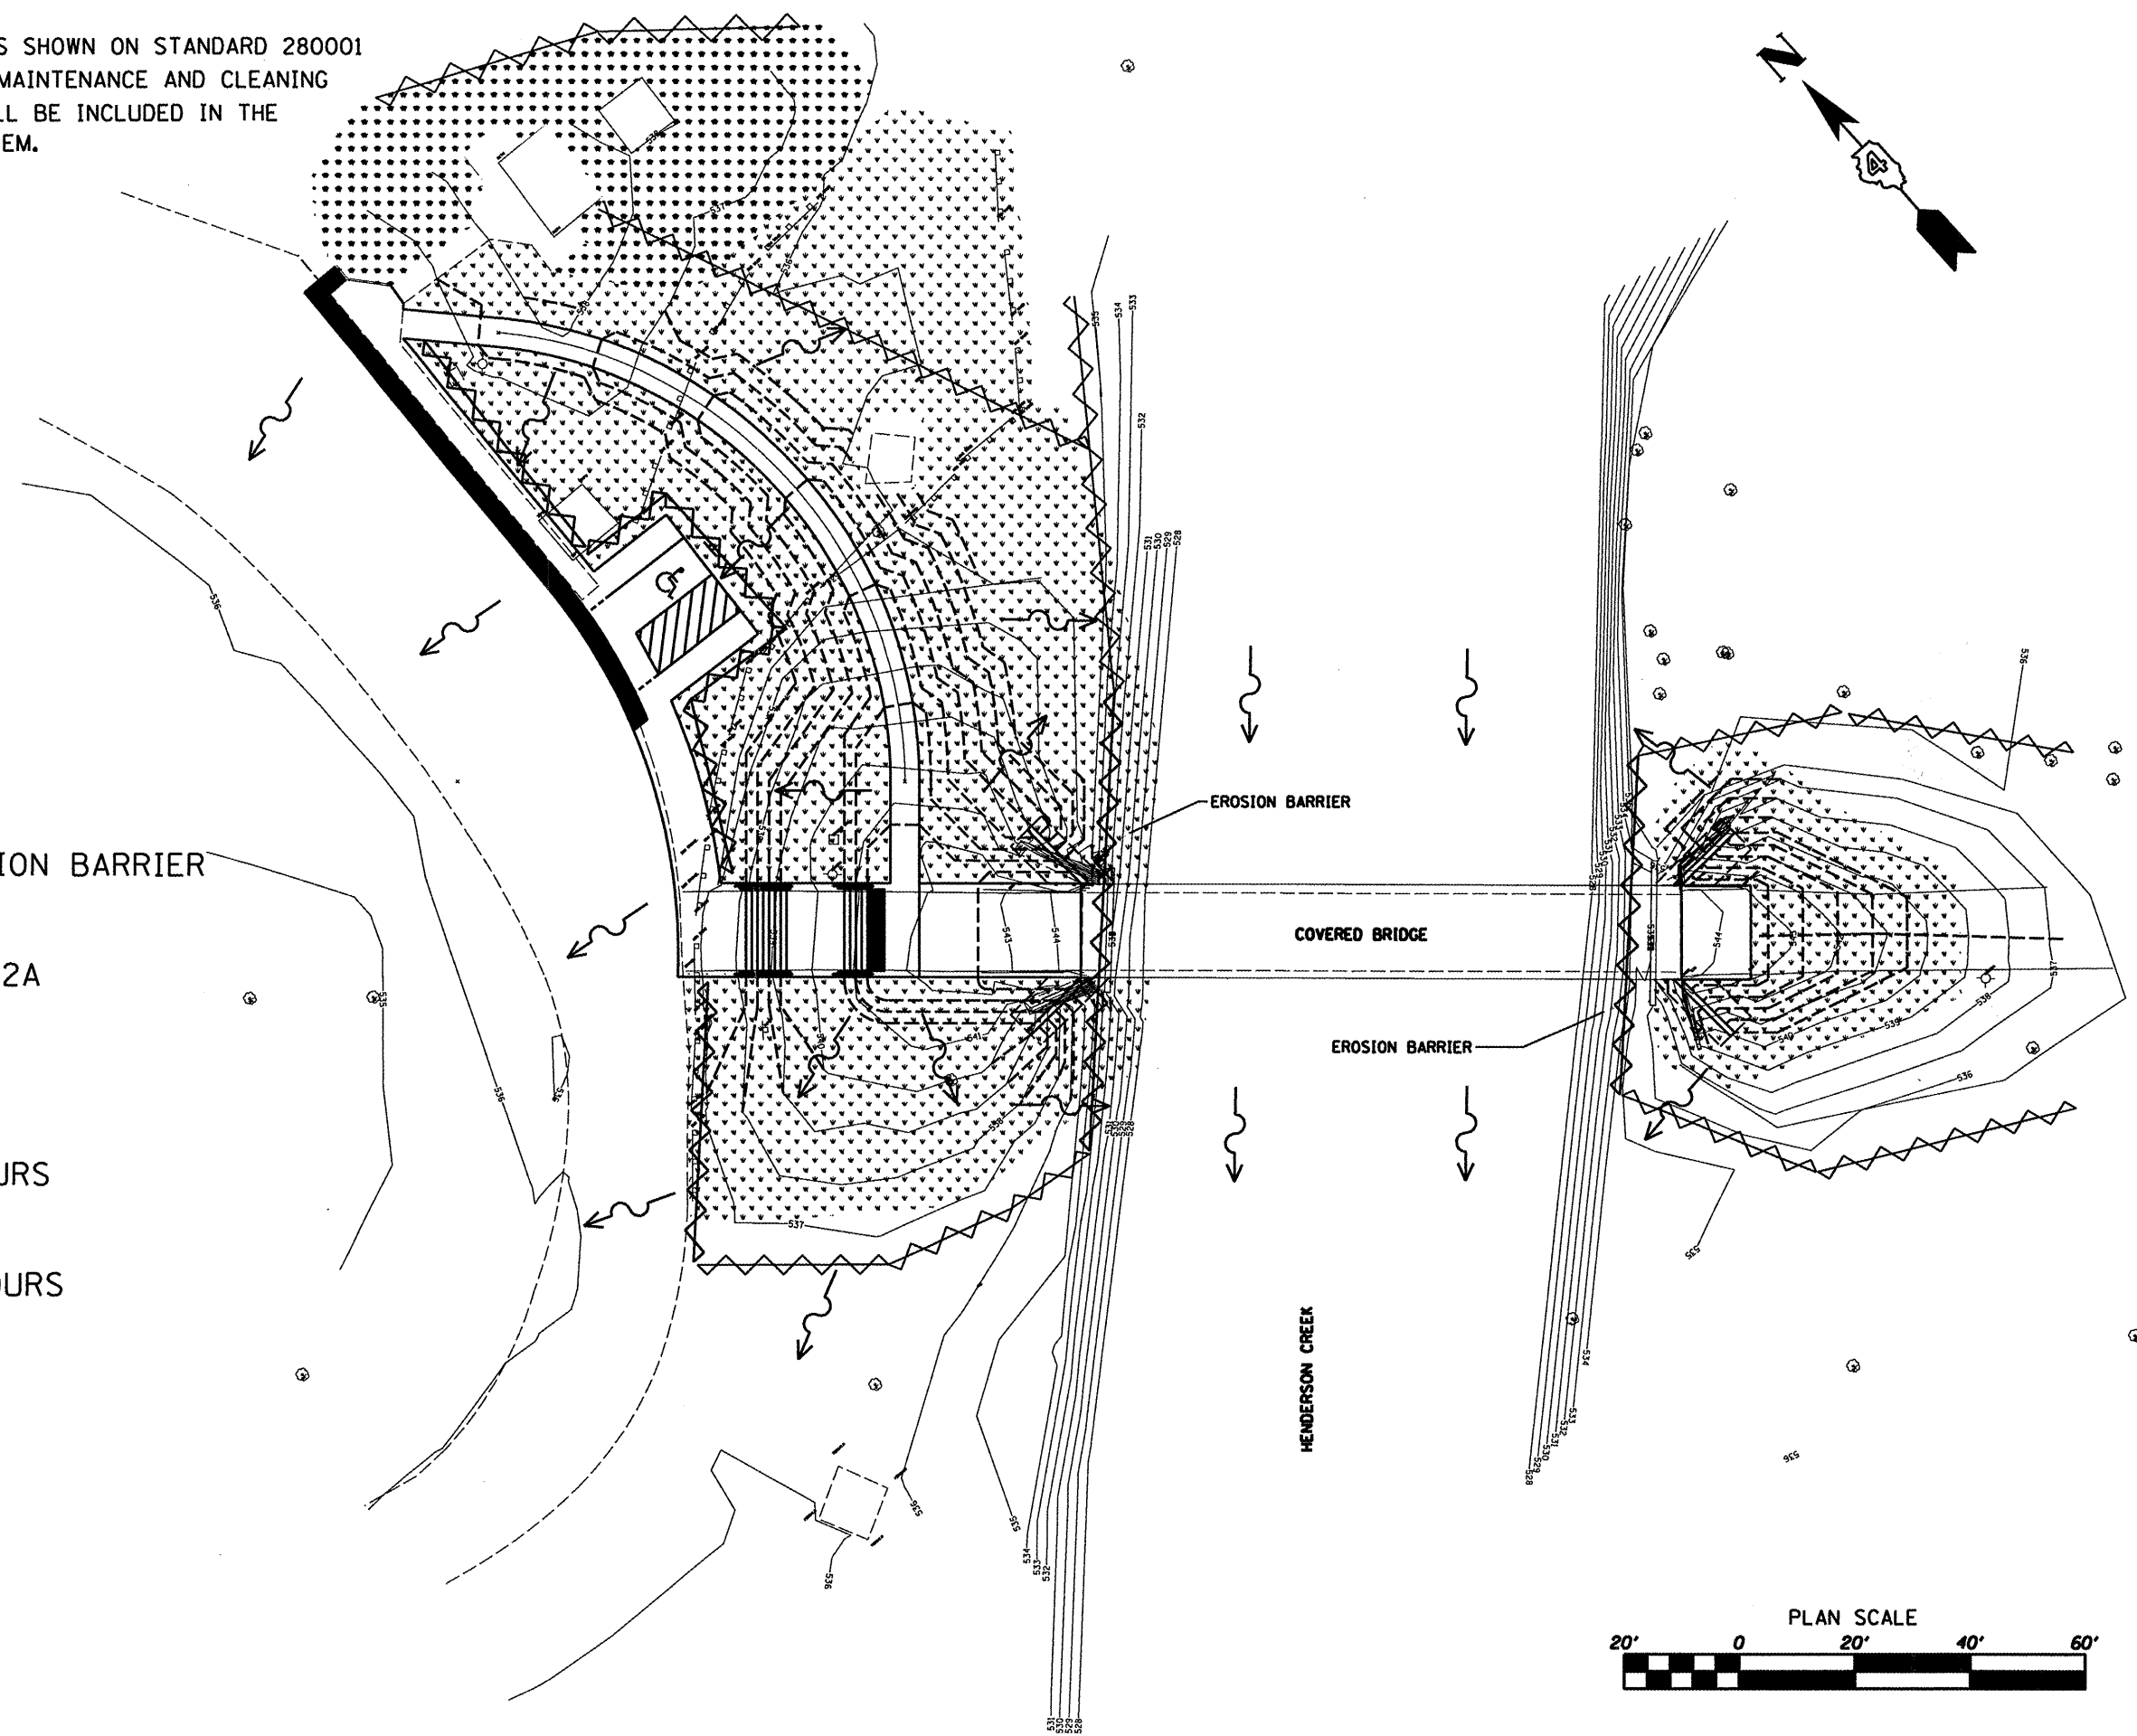

**WILLET, HOFMANN & ASSOCIATES, INC.**  
CONSULTING ENGINEERS  
809 East Second Street, Dixon, IL 61021  
Phone: 815-294-5361 Fax: 815-294-3365  
Design Firm # 184-00918  
www.willettthofmann.com

USER NAME =	DESIGNED -	REVISED -
	DRAWN -	REVISED -
PLOT SCALE =	CHECKED -	REVISED -
PLOT DATE =	DATE -	REVISED -

**Illinois Department of Transportation**  
Route FAP 657 (IL 164)  
Oquawka Wagon Covered Bridge

**EROSION CONTROL PLAN**

F.A. RTE.	SECTION	COUNTY	TOTAL SHEETS	SHEET NO.
	114RA	HENDERSON	21	6
STA.	TO STA.	CONTRACT NO.		
FED. ROAD DIST. NO. - ILLINOIS FED. AID PROJECT				

S:\Structure\11500918\11500918\11500918.dgn