
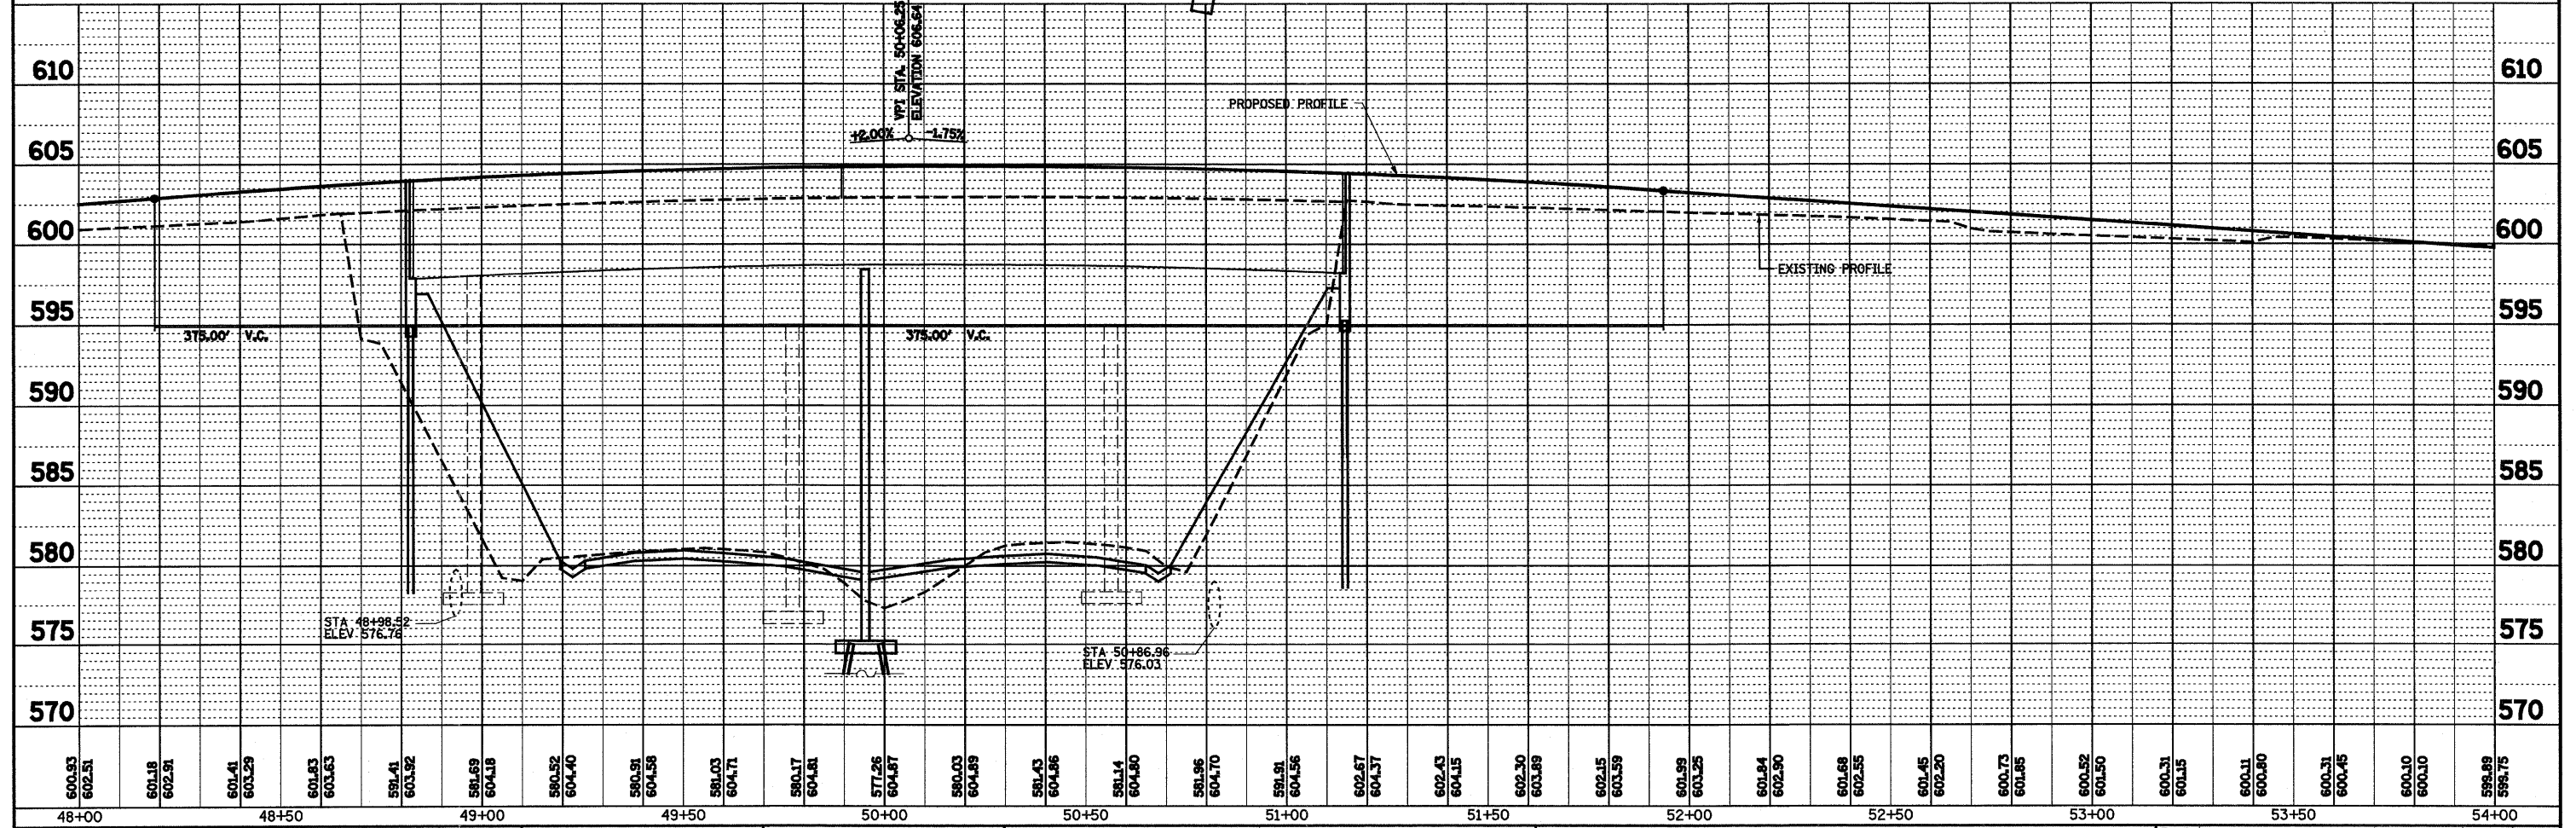


DATE	BY
REVISIONS	NO.
PLANNED	NO.
DESIGNED	NO.
CHECKED	NO.
DATE	BY

DATE	BY
REVISIONS	NO.
PLANNED	NO.
DESIGNED	NO.
CHECKED	NO.
DATE	BY

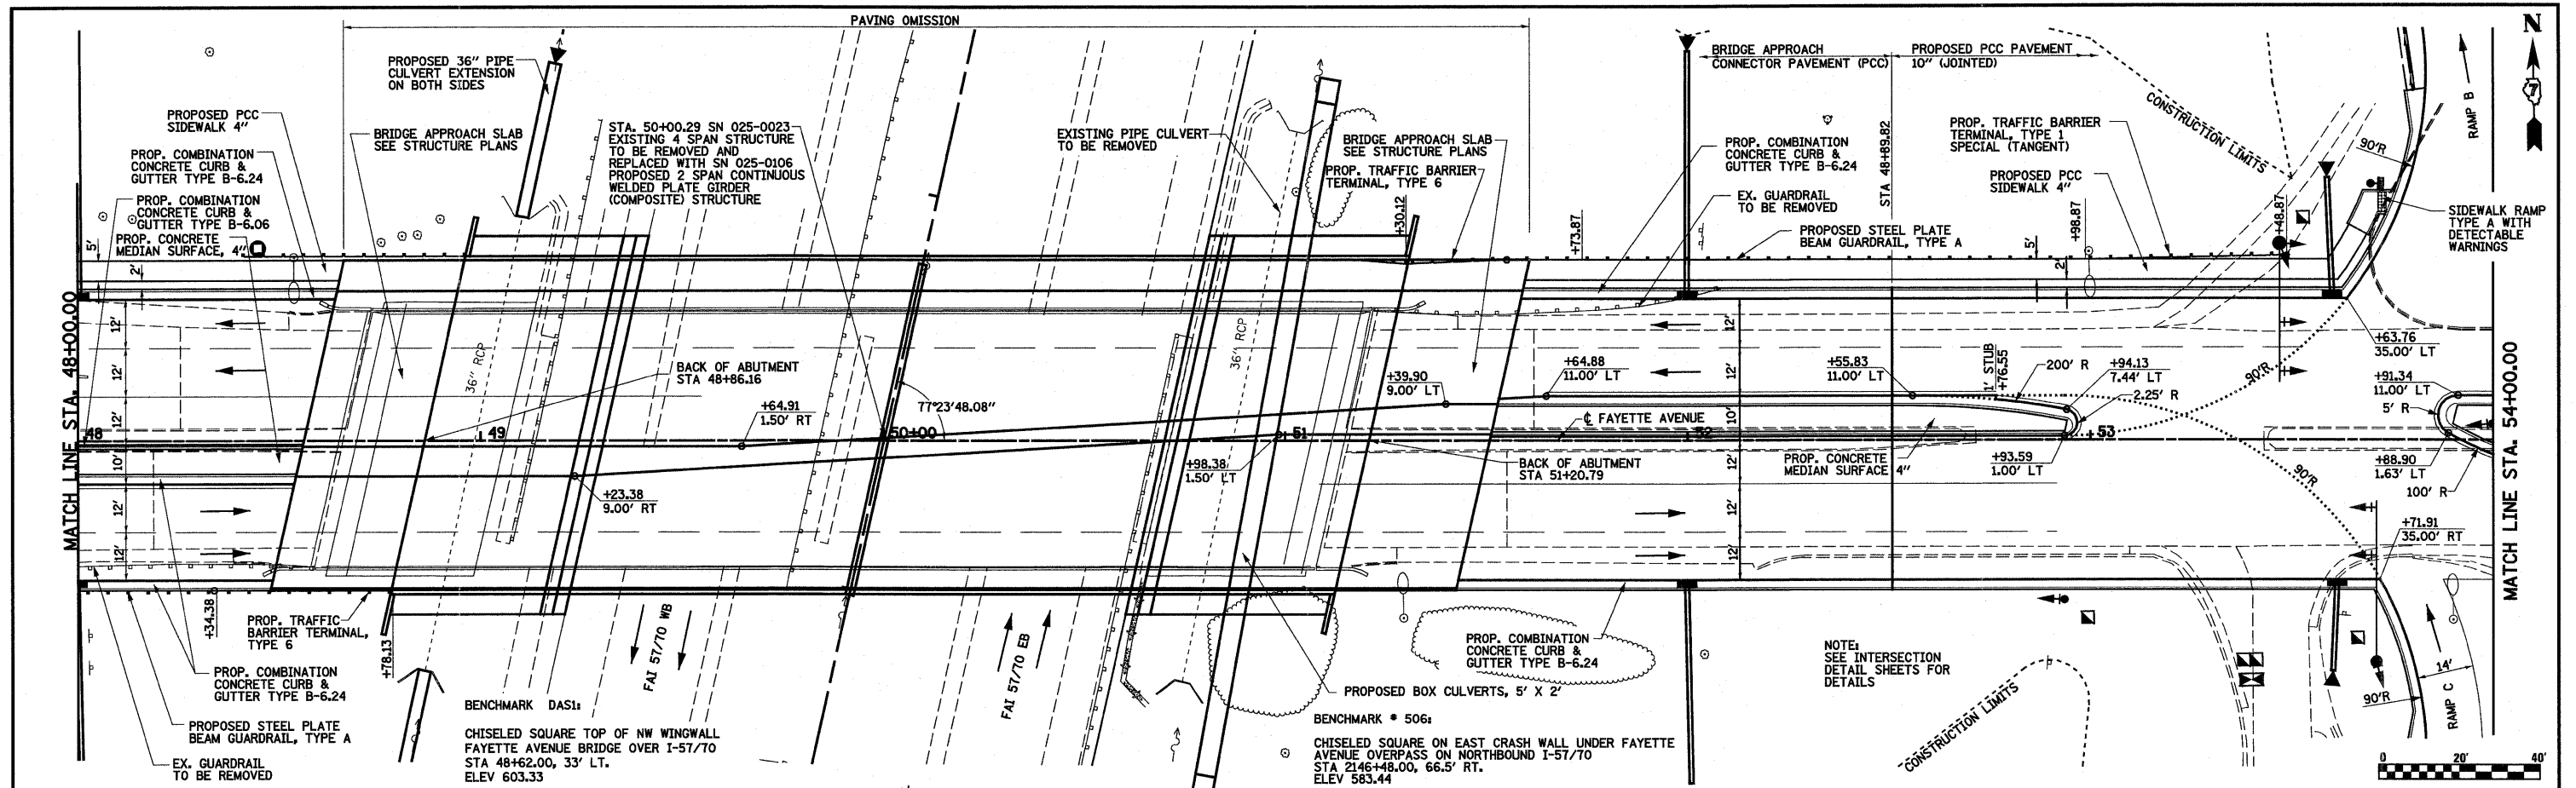

FILE NAME =	USER NAME = paul	DESIGNED - JWS	REVISED -	<b>STATE OF ILLINOIS</b> <b>DEPARTMENT OF TRANSPORTATION</b>	<b>PLAN AND PROFILE, FAYETTE AVENUE</b>			F.A.I. RTE. 57/70	SECTION (25-3)I-6	COUNTY EFFINGHAM	TOTAL SHEETS 839	SHEET NO. 45	
PROJECT # 403-00072-57-70(dgn)Fayette.sp.20.FAY.dgn	PLOT SCALE = 40.0000' / IN.	DRAWN - PDB	REVISED -		SCALE: 1"=20'	SHEET NO. 4 OF 8 SHEETS	STA. 48+00.00 TO STA. 54+00.00	CONTRACT NO. 74293		ILLINOIS FED. AID PROJECT			
	PLOT DATE = 6/23/2010	CHECKED - BRM	REVISED -										
		DATE - 11-16-07	REVISED -										