
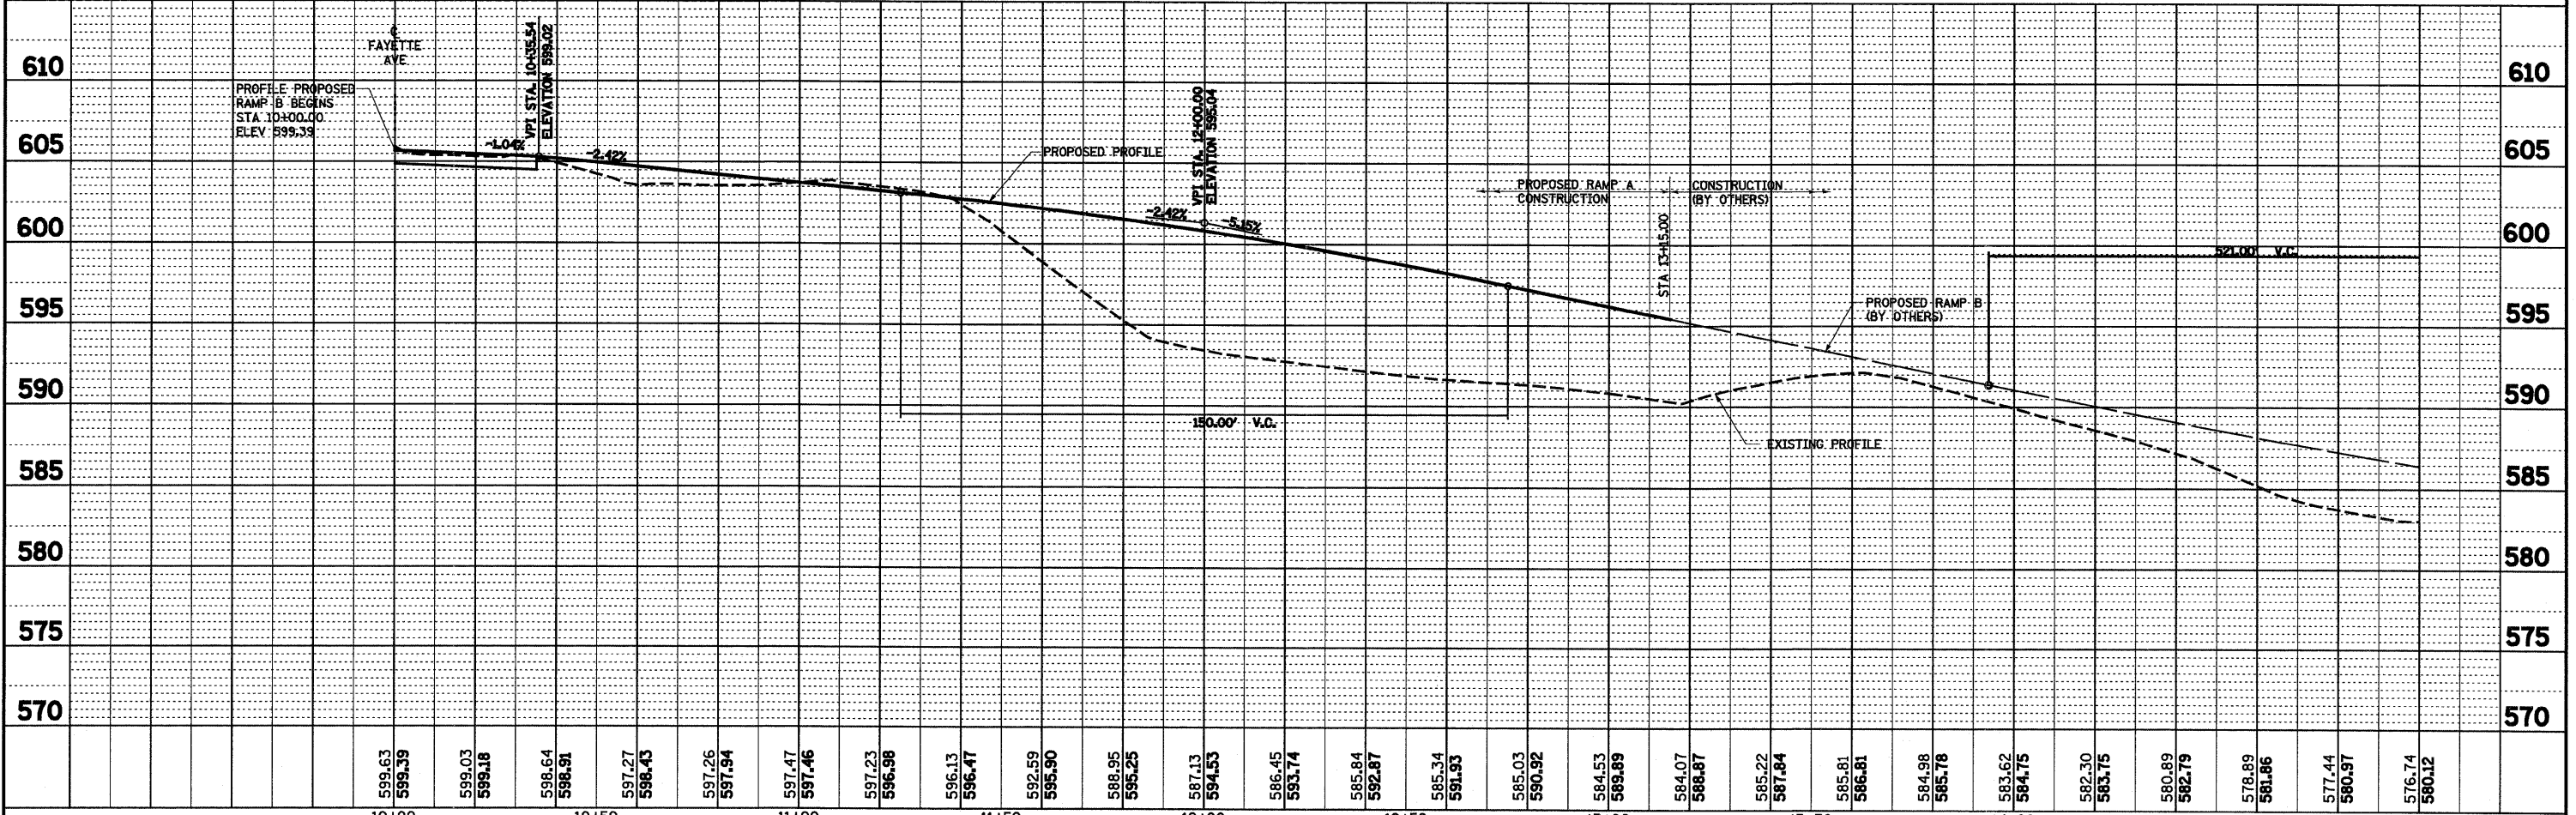


PLAN	DATE
SURVEYED	
ALIGNED	
CHECKED	
NO.	
NOTE BOOK	
NO.	
FILE NAME	

PROFILE	DATE
DESIGNED	
CHECKED	
NO.	
NOTE BOOK	
NO.	
FILE NAME	

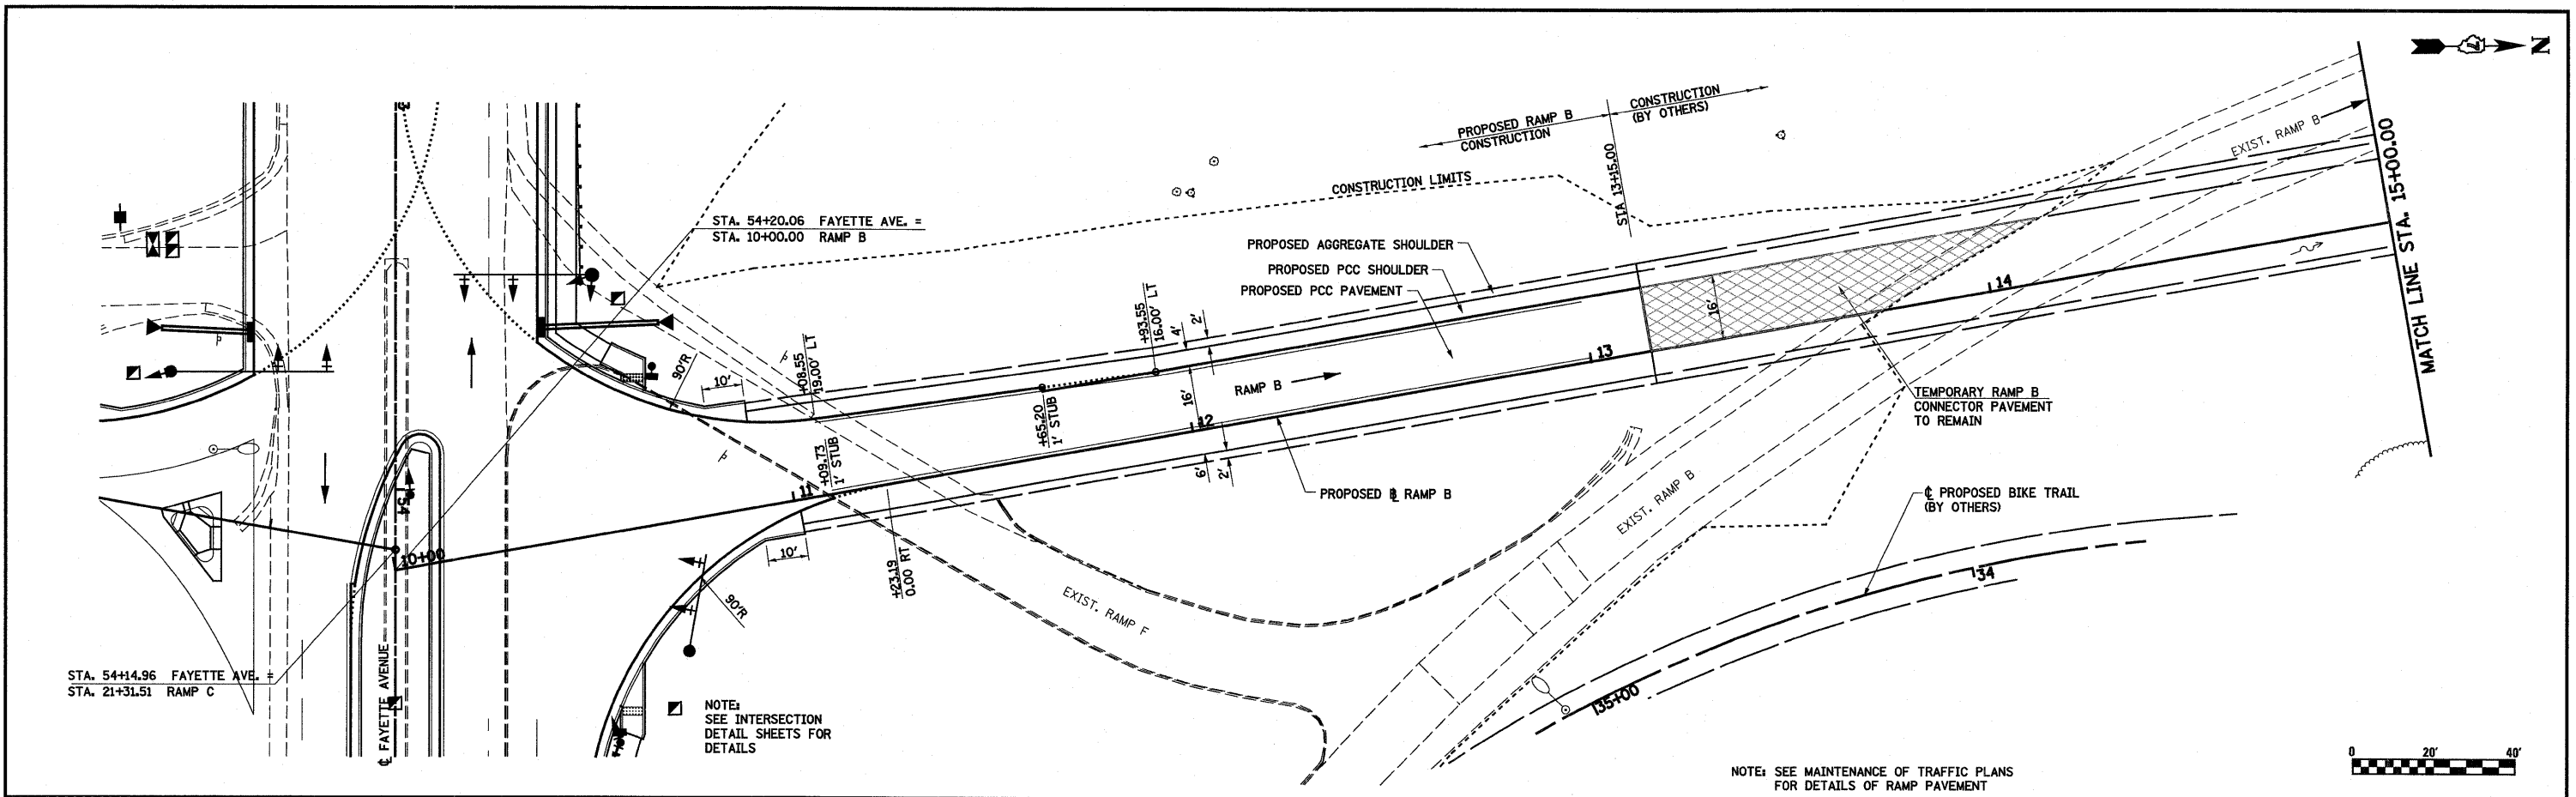

FILE NAME =	USER NAME = paul	DESIGNED - JWS	REVISED -	STATE OF ILLINOIS DEPARTMENT OF TRANSPORTATION	PLAN AND PROFILE, RAMP B, FAYETTE AVENUE	F.A.T. RTE.	SECTION	COUNTY	TOTAL SHEETS	SHEET NO.	
S:\Projects\403-00072-57-70\dm\Fayette\wp_20_RampB.dwg		DRAWN - PDB	REVISED -			57/70	(25-3)I-6	EFFINGHAM	839	62	
PLOT SCALE = 40,0000' / IN.		CHECKED - BRM	REVISED -			CONTRACT NO. 74293					
PLOT DATE = 6/24/2018		DATE - 11-16-07	REVISED -			FED. ROAD DIST. NO. ILLINOIS FED. AID PROJECT					