
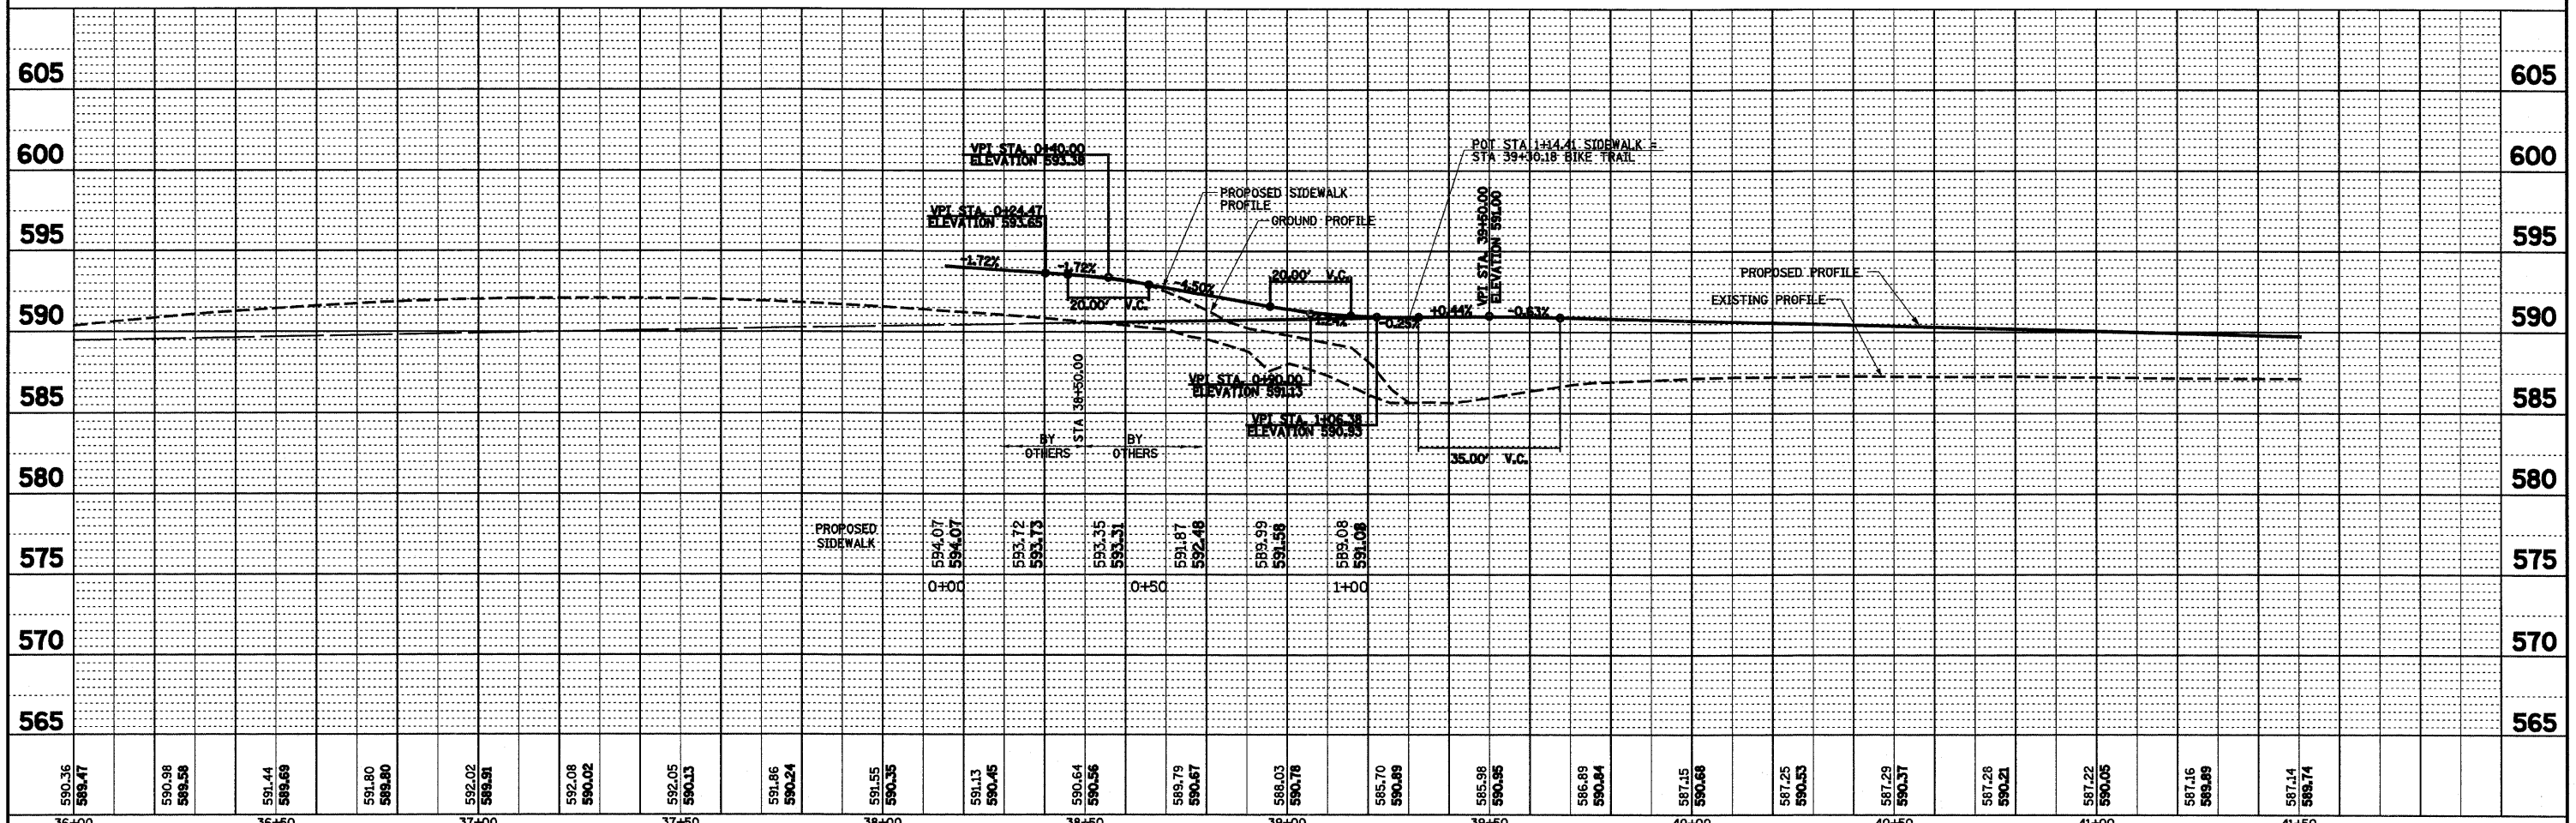


PLAN	BY	DATE
SURVEYED		
ALIGNED		
CHECKED		
NO.		
NOTE BOOK		
NO.		
FILE NAME		

PROFILE	BY	DATE
SURVEYED		
GRADES		
CHECKED		
NO.		
NOTE BOOK		
NO.		
FILE NAME		

PROP. CURVE BIKE37C  
 PI STA. = 36+99.97  
 $\Delta = 85^\circ 36' 09''$  (LT)  
 $D = 15^\circ 04' 40''$   
 $R = 380.00'$   
 $T = 351.90'$   
 $L = 567.74'$   
 $E = 137.91'$   
 P.C. STA = 33+48.07  
 P.T. STA = 39+45.81

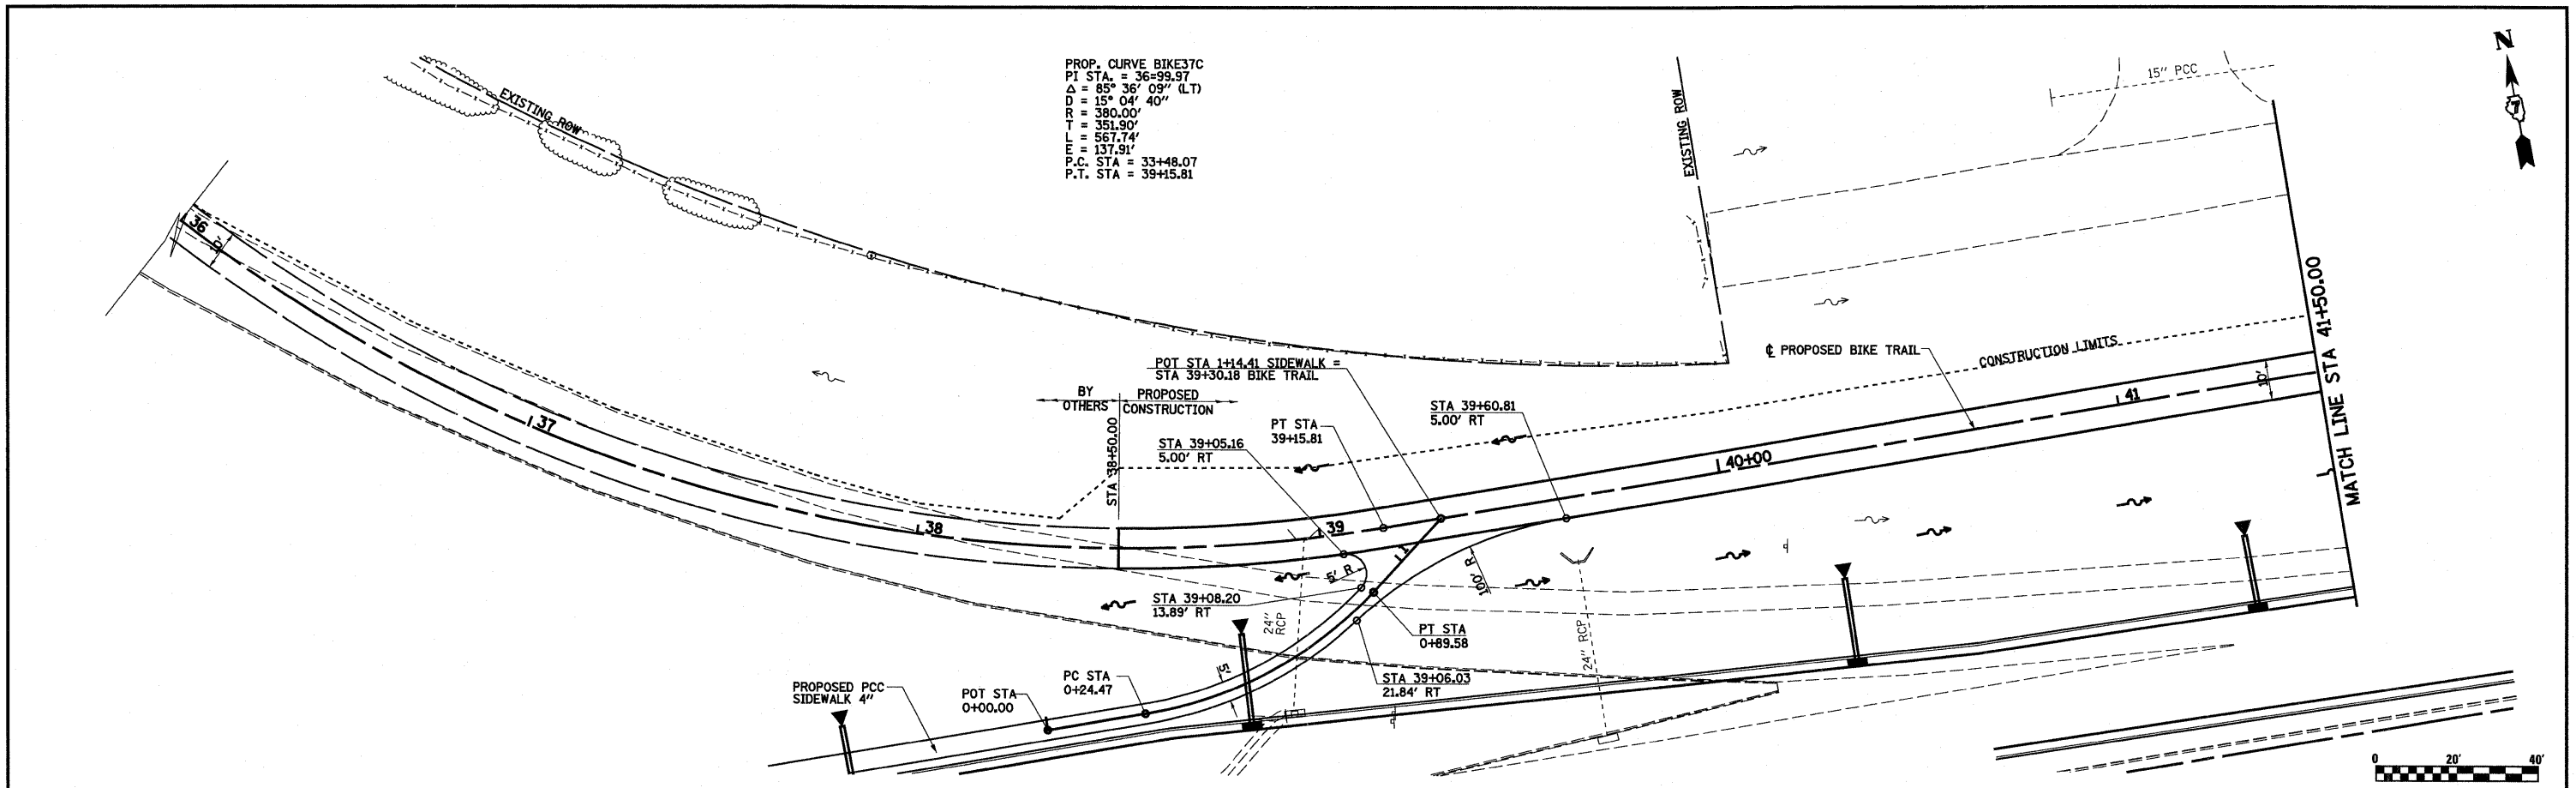

FILE NAME =	USER NAME = paul	DESIGNED - JWS	REVISED -	<b>STATE OF ILLINOIS</b> <b>DEPARTMENT OF TRANSPORTATION</b>	<b>PLAN AND PROFILE, BIKE TRAIL</b>			F.A.I. RTE.	SECTION	COUNTY	TOTAL SHEETS	SHEET NO.
S:\Projects\403-00072-57-70\ dgn\Foyette\VP_20.Bike Trail.dgn		DRAWN - PDB	REVISED -		57/70	(25-3)I-6	EFFINGHAM	839	72			
PLOT SCALE = 40.0000' / IN.		CHECKED - BRM	REVISED -		CONTRACT NO. 74293							
PLOT DATE = 6/24/2018		DATE - 11-25-09	REVISED -		FEDERAL ROAD DIST. NO. ILLINOIS FED. AID PROJECT							
				SCALE: 1"=20'			SHEET NO. 2 OF 4 SHEETS			STA. 36+00.00 TO STA. 42+00.00		