
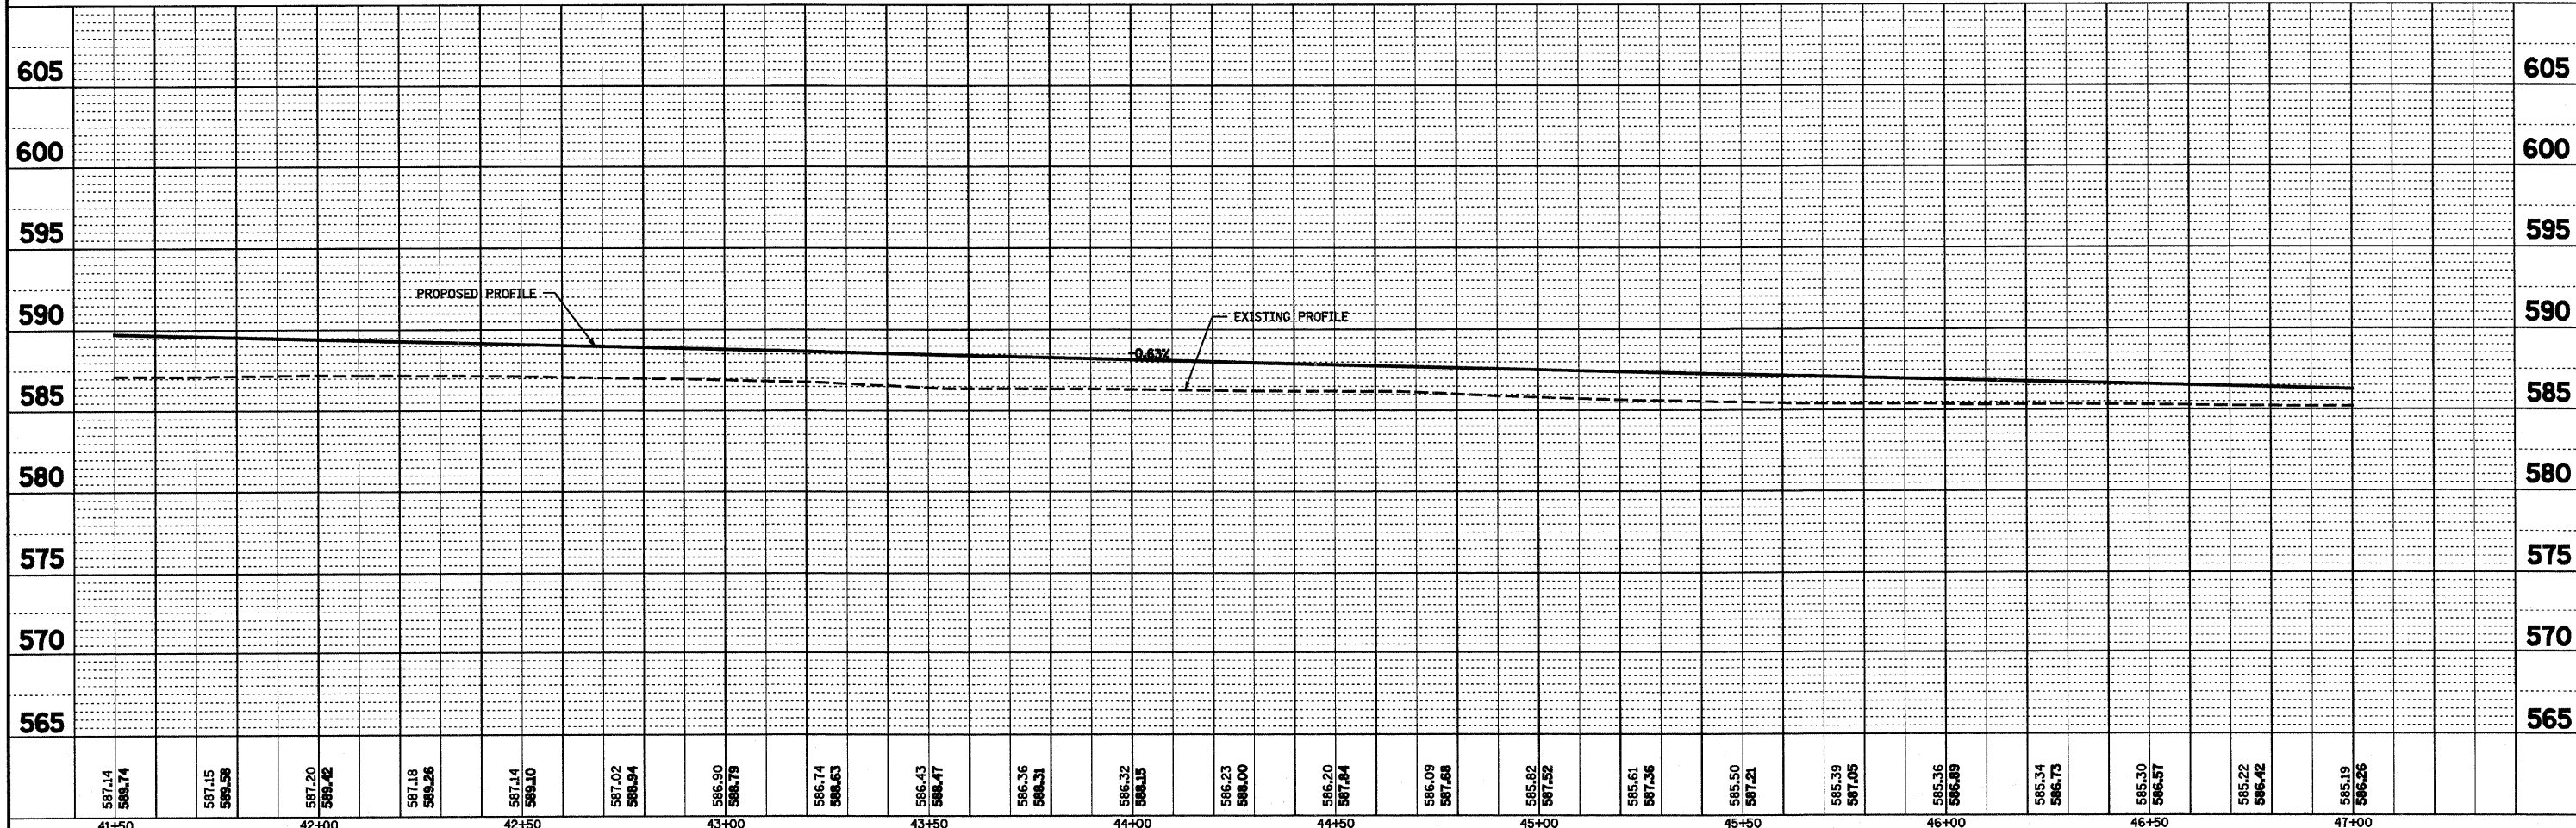
 


PLAN	REVISIONS	DATE
NO.	PLOTTED	
	CHECKED	
	FILE NAME	
	BY	

PROFILE	REVISIONS	DATE
NO.	NOTED	
	CHECKED	
	FILE NAME	
	BY	

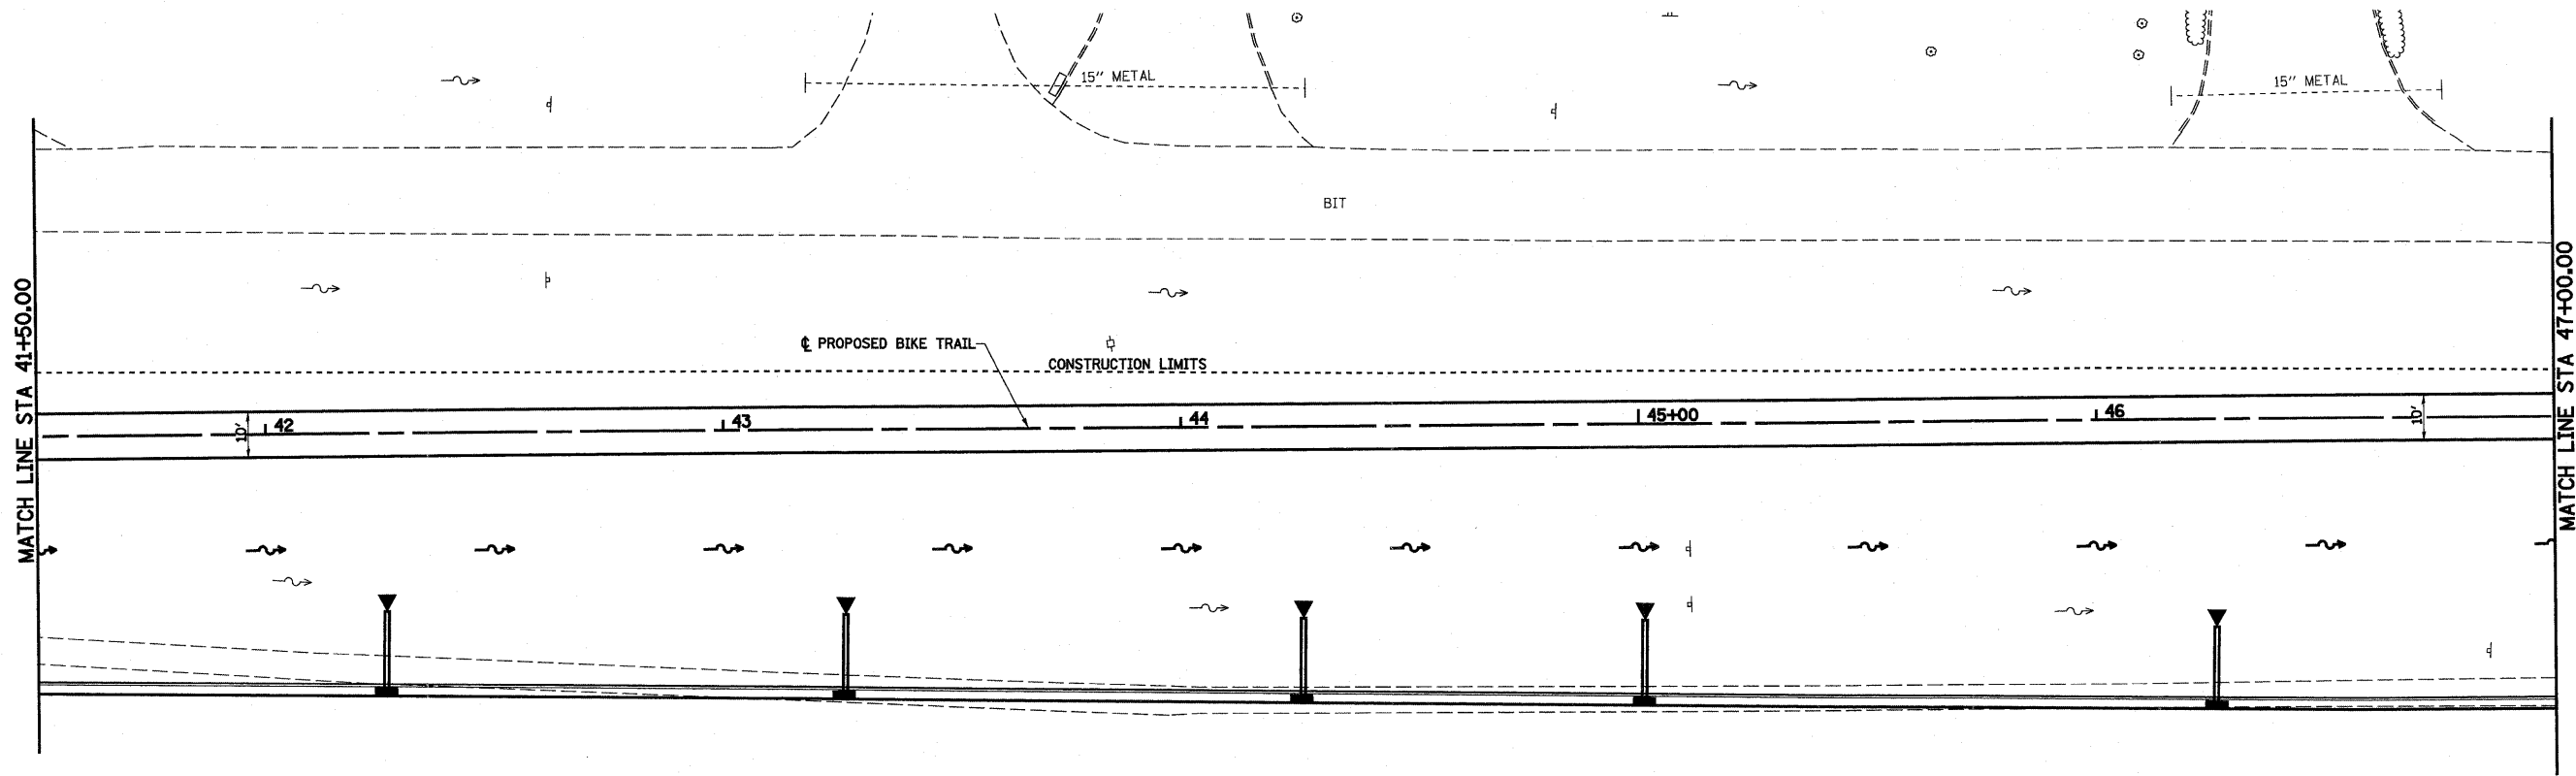

FILE NAME =	USER NAME = paul	DESIGNED - JWS	REVISED -	STATE OF ILLINOIS DEPARTMENT OF TRANSPORTATION	PLAN AND PROFILE, BIKE TRAIL	F.A.I. RTE.	SECTION	COUNTY	TOTAL SHEETS	SHEET NO.
S:\Projects\403-00072-57-70\dgn\Foyette\PP_20.Bike Trail.dgn		DRAWN - PDB	REVISED -			57/70	(25-3)I-6	EFFINGHAM	839	73
PLOT SCALE = 40,00000 ' / IN.		CHECKED - BRM	REVISED -			CONTRACT NO. 74293				
PLOT DATE = 6/25/2010		DATE - 11-25-09	REVISED -			ILLINOIS FED. AID PROJECT				
				SCALE: 1"=20'		SHEET NO. 3 OF 4 SHEETS		STA. 42+00.00 TO STA. 47+00.00		