





- 36 STA 62+00.00, 32.65' LT PROPOSED INLETS, TYPE A W/ TYPE 3 FRAME AND GRATE PIPE DRAINS, 15" METAL END SECTIONS, 15" GR ELEV 587.64 FL ELEV 585.31 15" OUT 585.48
- 36A STA 63+00.00, 31.13' LT PROPOSED INLETS, TYPE A W/ TYPE 3 FRAME AND GRATE PIPE DRAINS, 15" METAL END SECTIONS, 15" GR ELEV 587.17 FL ELEV 585.84 15" OUT 585.01
- 37 STA 62+50.00, 36.69' RT PROPOSED INLETS, TYPE A W/ TYPE 3 FRAME AND GRATE PIPE DRAINS, 15" METAL END SECTIONS, 15" GR ELEV 587.41 FL ELEV 585.08 15" OUT 585.25
- 38 STA 65+00.00, 28.14' LT PROPOSED INLETS, TYPE A W/ TYPE 3 FRAME AND GRATE PIPE DRAINS, 15" METAL END SECTIONS, 15" GR ELEV 586.22 FL ELEV 583.89 15" OUT 584.06
- 39 STA 65+00.00, 37.51' RT PROPOSED INLETS, TYPE A W/ TYPE 3 FRAME AND GRATE PIPE DRAINS, 15" METAL END SECTIONS, 15" GR ELEV 586.21 FL ELEV 583.88 15" OUT 584.05
- 62 STA 61+00.00, 34.14' LT PROPOSED INLETS, TYPE A W/ TYPE 3 FRAME AND GRATE PIPE DRAINS, 15" METAL END SECTIONS, 15" GR ELEV 588.12 FL ELEV 585.79 15" OUT 585.96
- 63 STA 61+25.00, 36.69' RT PROPOSED INLETS, TYPE A W/ TYPE 3 FRAME AND GRATE PIPE DRAINS, 15" METAL END SECTIONS, 15" GR ELEV 588.00 FL ELEV 585.67 15" OUT 585.84
- 64 STA 63+75.00, 30.01' LT PROPOSED INLETS, TYPE A W/ TYPE 3 FRAME AND GRATE PIPE DRAINS, 15" METAL END SECTIONS, 15" GR ELEV 586.87 FL ELEV 584.54 15" OUT 584.71
- 65 STA 63+75.00, 36.91' RT PROPOSED INLETS, TYPE A W/ TYPE 3 FRAME AND GRATE PIPE DRAINS, 15" METAL END SECTIONS, 15" GR ELEV 586.78 FL ELEV 584.45 15" OUT 584.62

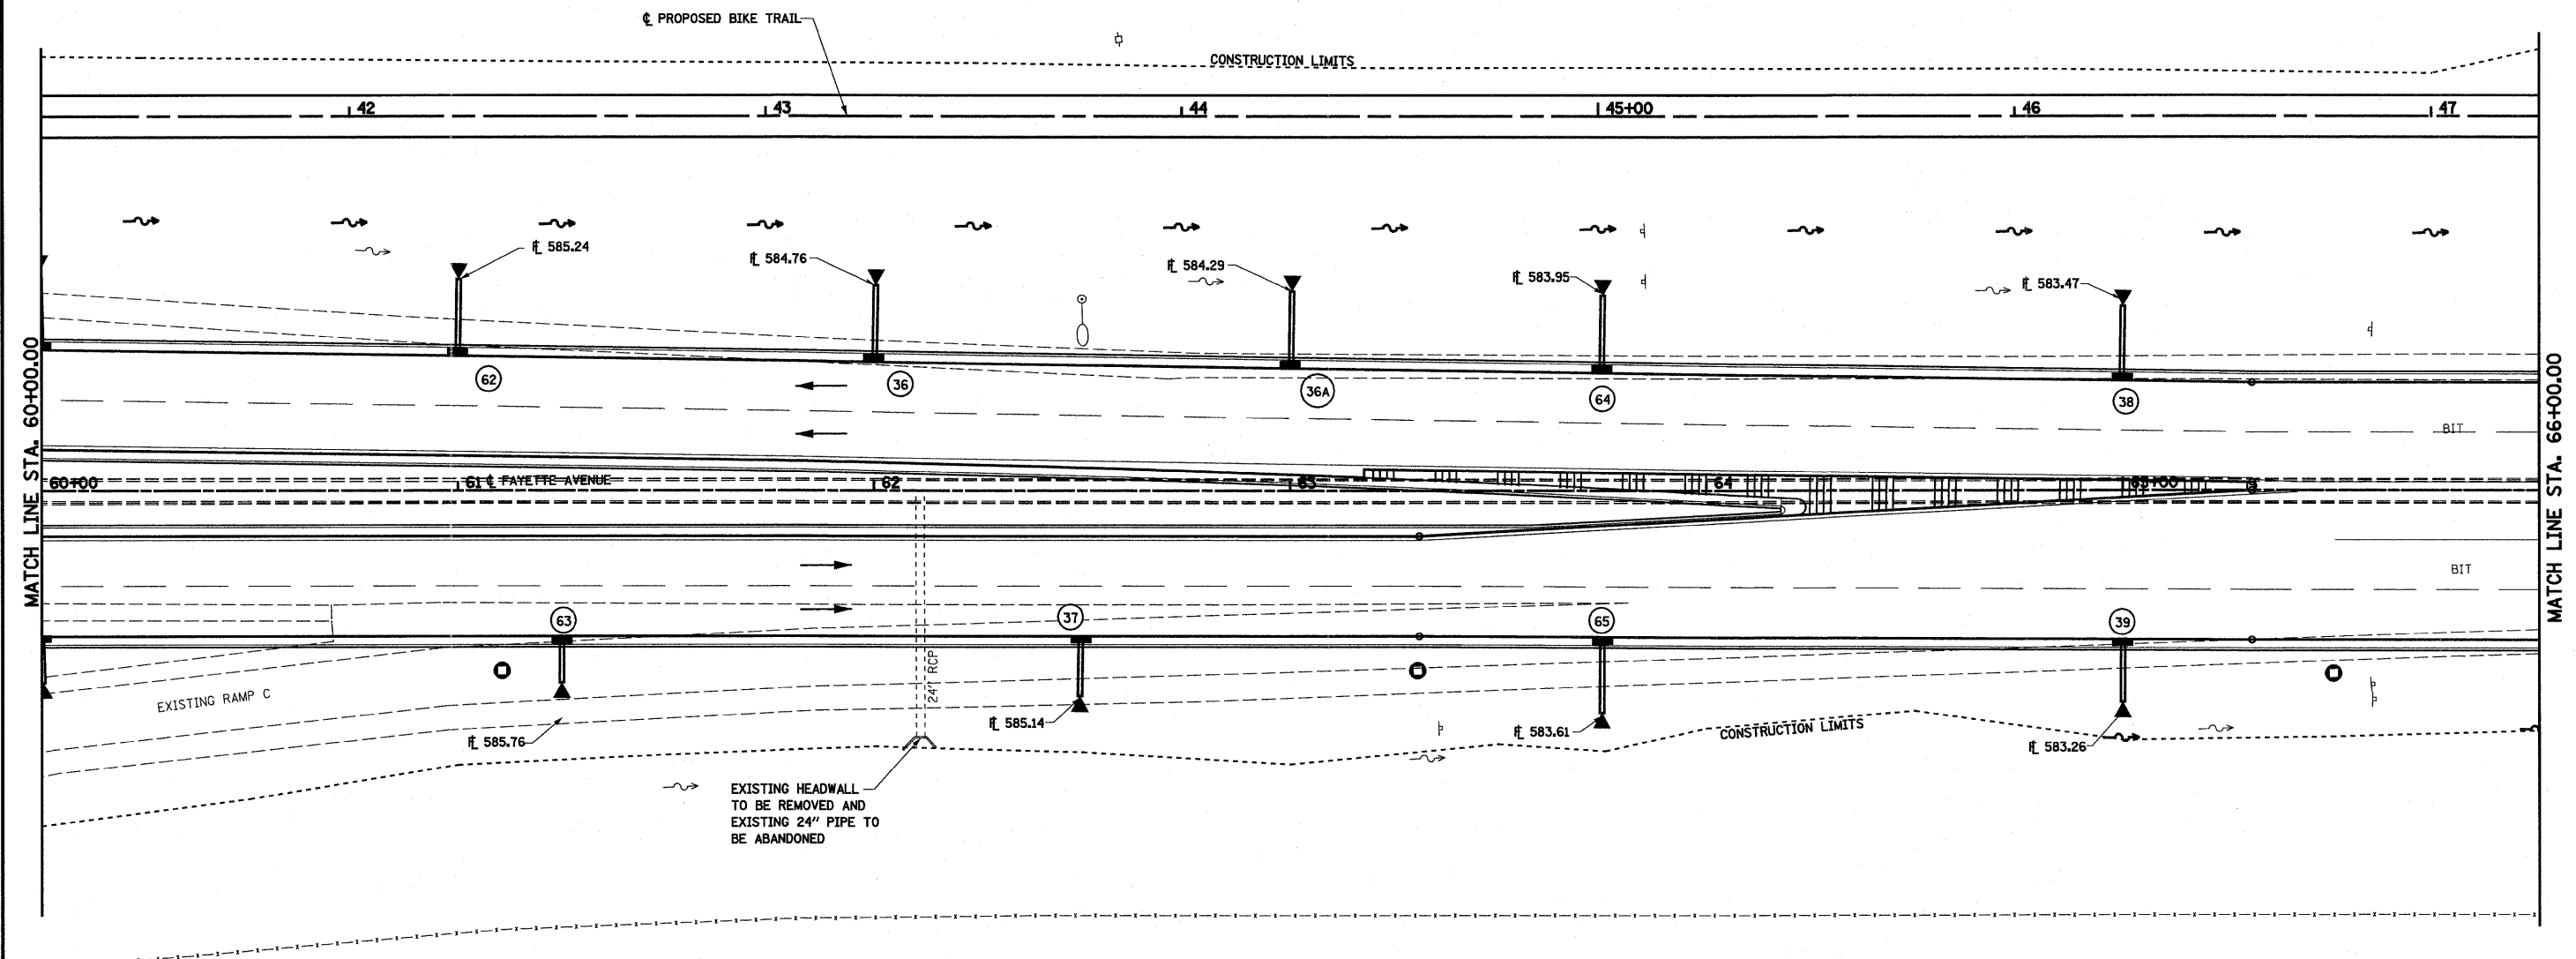

NOTE:
ALL PIPES ENTER AND EXIT STRUCTURE
AT STRUCTURE FLOW LINE ELEVATION
UNLESS OTHERWISE NOTED.

 

FILE NAME = S:\Projects\403-00072.57-70\dm\Fayette\drn.pln.dgn	USER NAME = paul	DESIGNED - JWS	REVISED -	STATE OF ILLINOIS DEPARTMENT OF TRANSPORTATION	DRAINAGE PLAN, FAYETTE AVENUE	F.A.I. RTE. 57/70	SECTION (25-3)I-6	COUNTY EFFINGHAM	TOTAL SHEETS 839	SHEET NO. 159
PLOT SCALE = 40.0000' / IN.				SCALE: 1"=20'		SHEET NO. 5 OF 8 SHEETS		CONTRACT NO. 74293		
PLOT DATE = 6/24/2010				DATE = 11-05-07		STA. 60+10.00 TO STA. 66+00.00		ILLINOIS FED. AID PROJECT		