



DATE	
BY	
REVISIONS	
PLANNED	
NOTED	
CHECKED	
NO.	

DATE	
BY	
REVISIONS	
PLANNED	
NOTED	
CHECKED	
NO.	

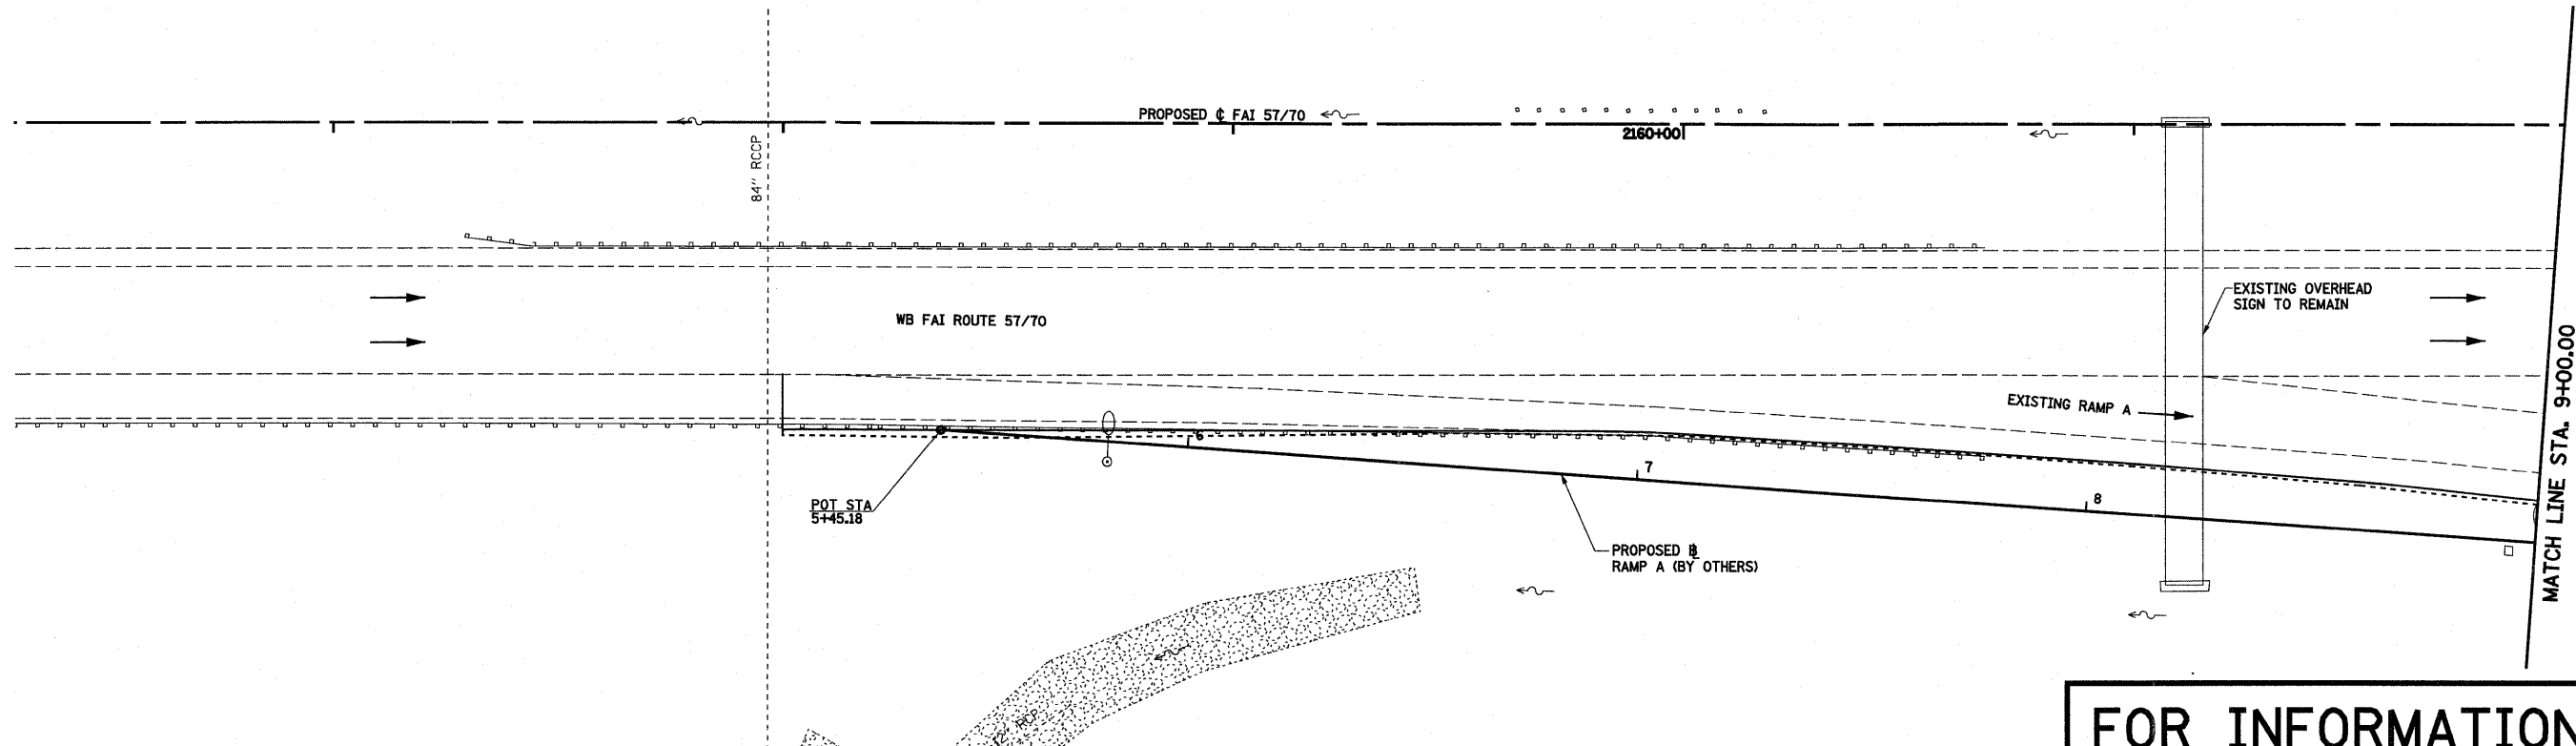

FOR INFORMATION ONLY

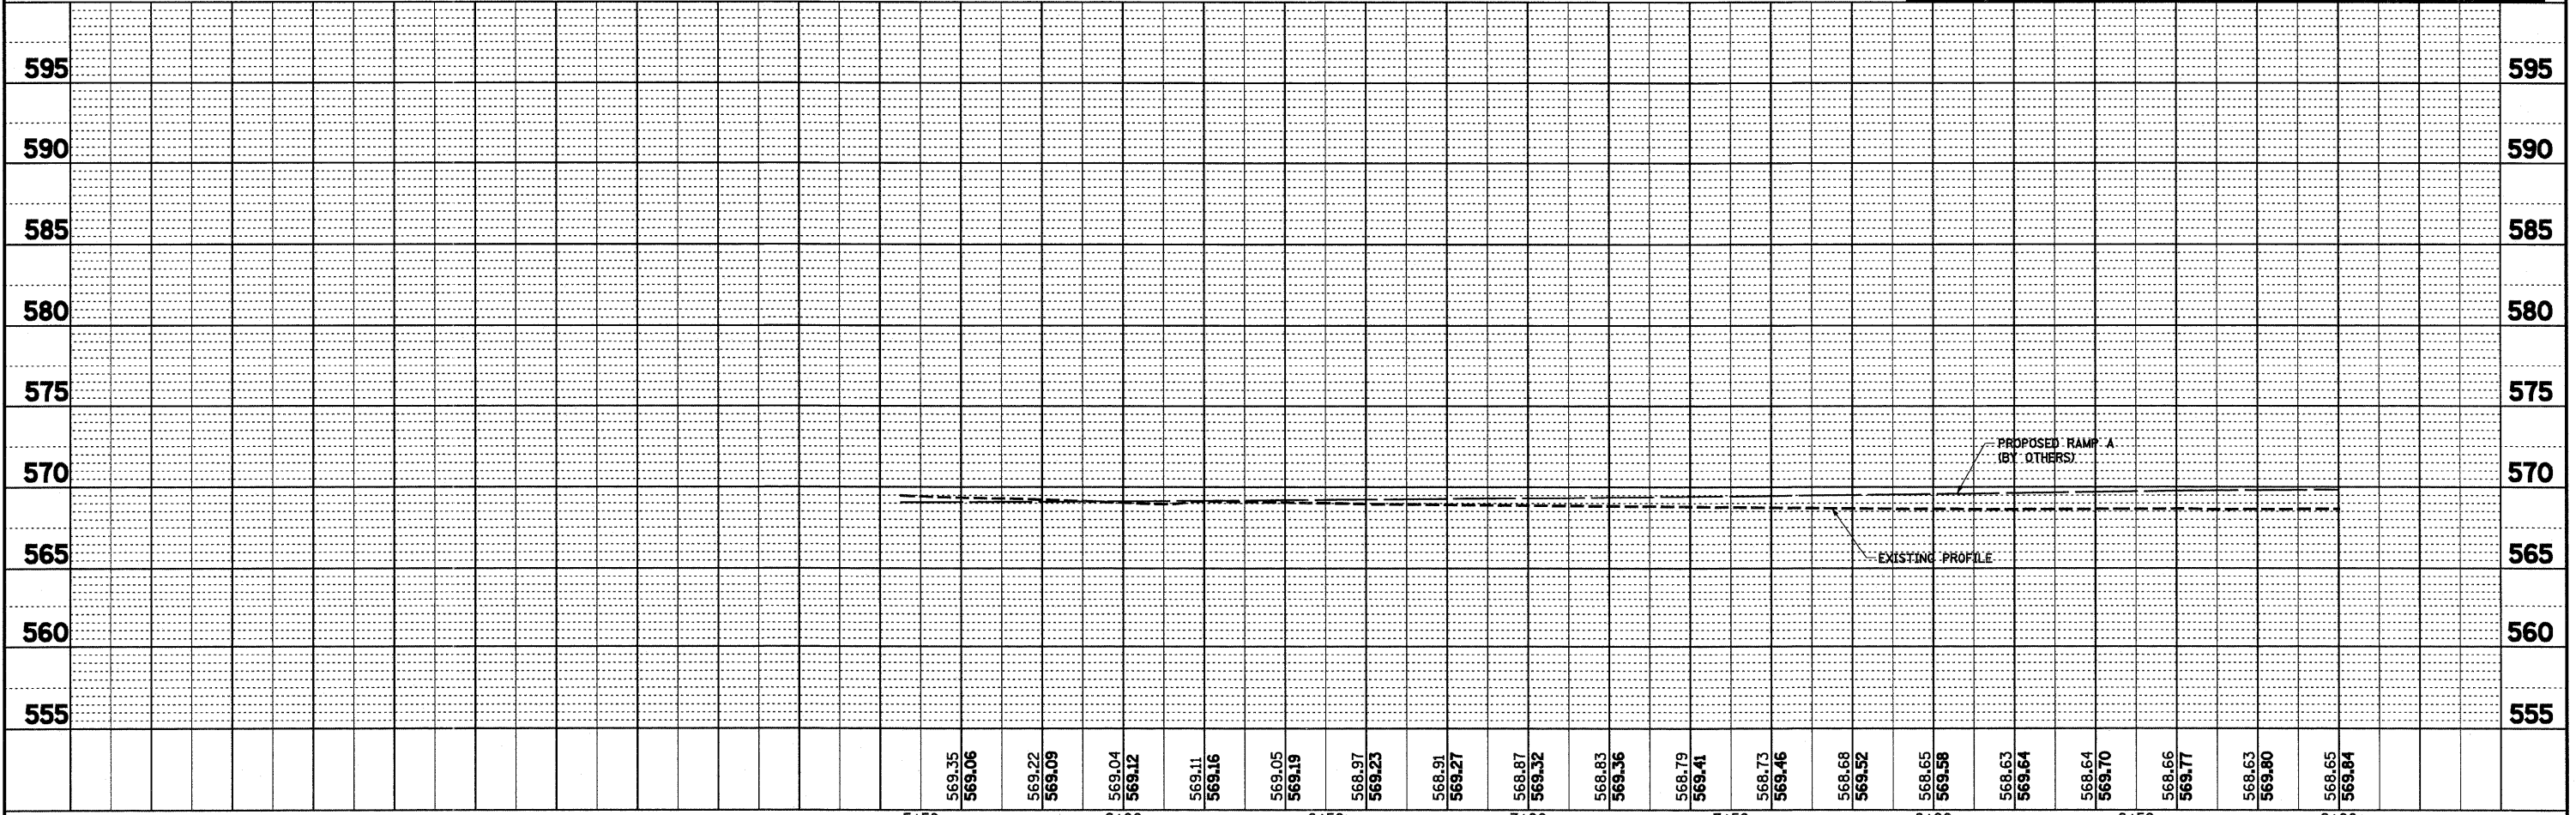

FILE NAME =	USER NAME = paul	DESIGNED - JWS	REVISED -	STATE OF ILLINOIS DEPARTMENT OF TRANSPORTATION	DRAINAGE PLAN AND PROFILE, RAMP A, FAYETTE AVENUE	F.A.I. RTE.	SECTION	COUNTY	TOTAL SHEETS	SHEET NO.	
S:\Projects\403-00072-57-70\dgn\Fayette\drn_pp_20_Ramp.dgn		DRAWN - PDB	REVISED -			57/70	(25-3)I-6	EFFINGHAM	839	170	
PLOT SCALE = 40,0000 / IN.		CHECKED - BRM	REVISED -			CONTRACT NO. 74293					
PLOT DATE = 6/24/2010		DATE - 11-16-07	REVISED -			ILLINOIS FED. AID PROJECT					
				SCALE: 1"=20'		SHEET NO. 1 OF 12 SHEETS		STA. 5+50.00 TO STA. 9+00.00			