
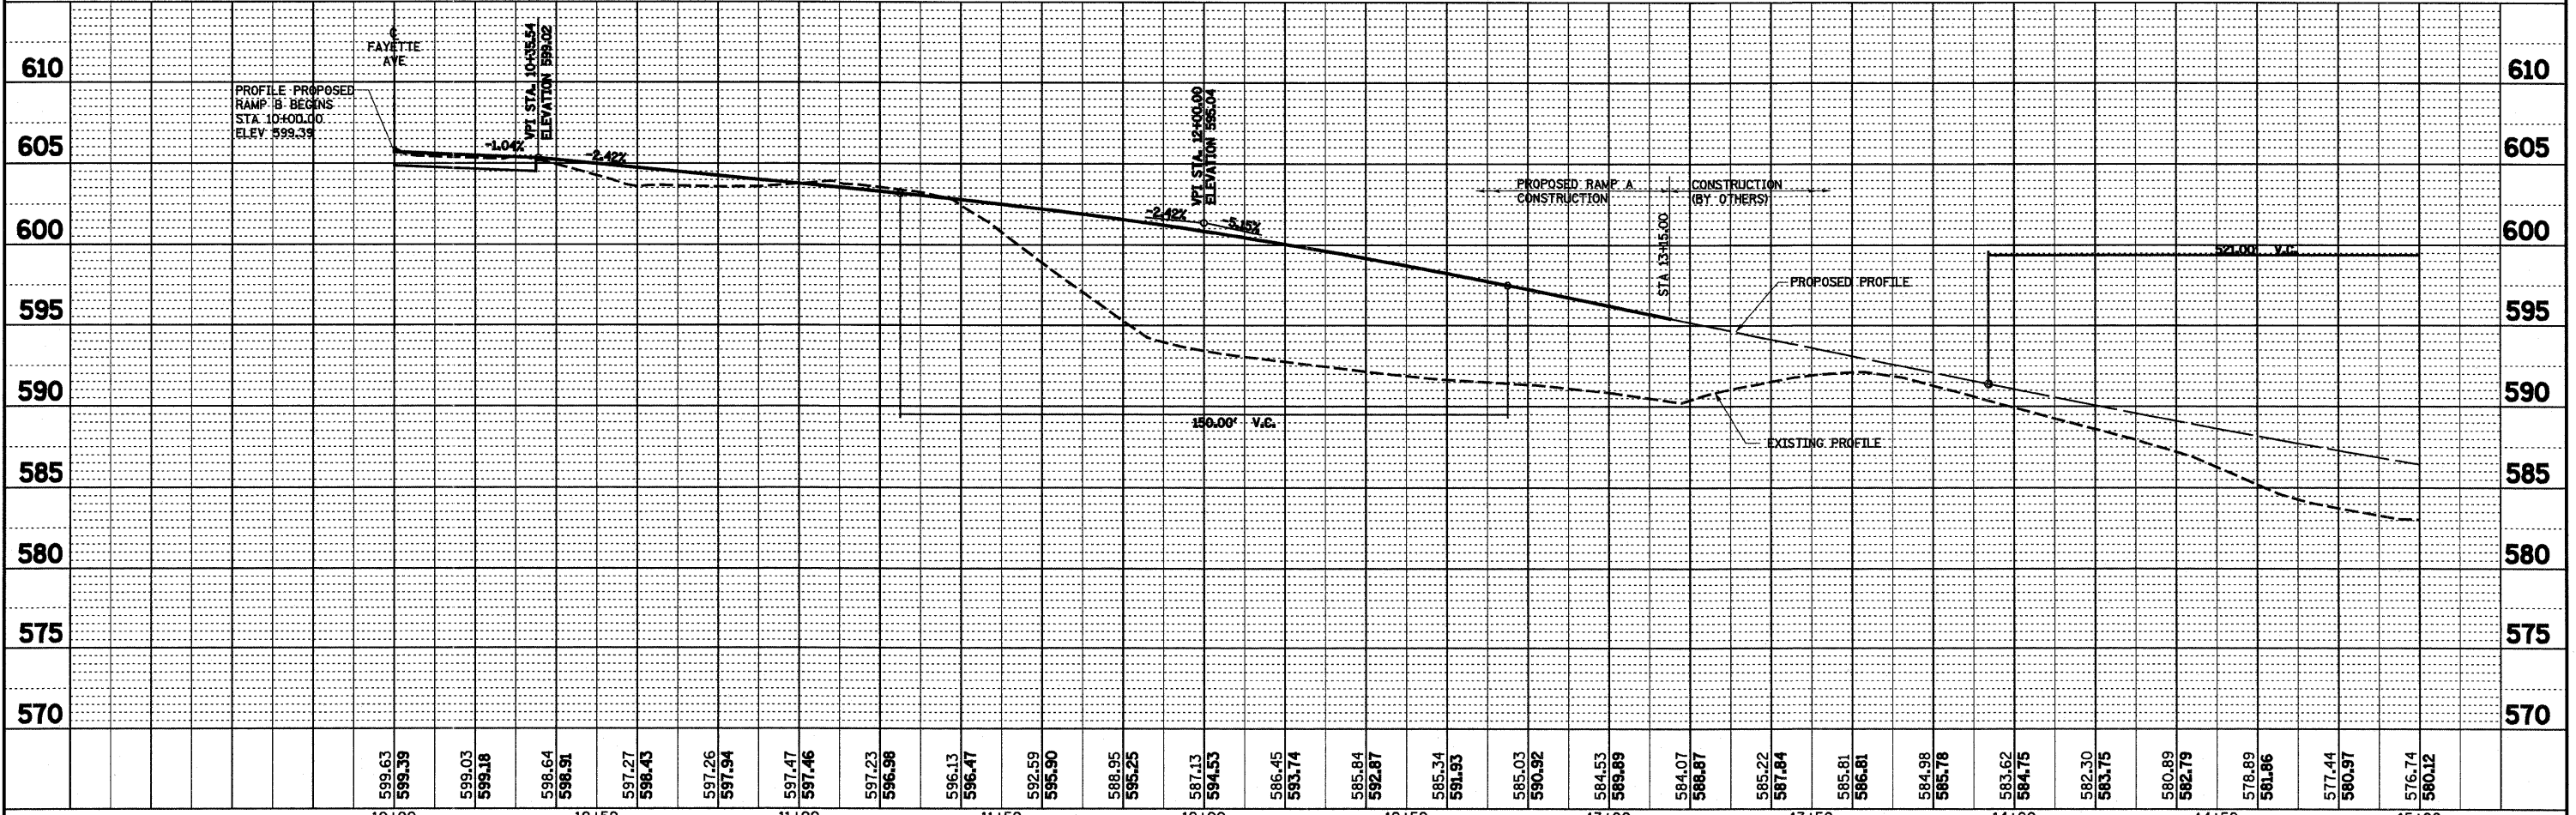


PLAN	REVISIONS	DATE
NOTE BOOK NO.	CHECKED	
	ALIGNED	
	PLOTTED	
	CAD FILE NAME	

PROFILE	REVISIONS	DATE
NOTE BOOK NO.	CHECKED	
	GRADES	
	PLOTTED	
	BLANK	
	STRUCTURE	
	NOTATIONS	

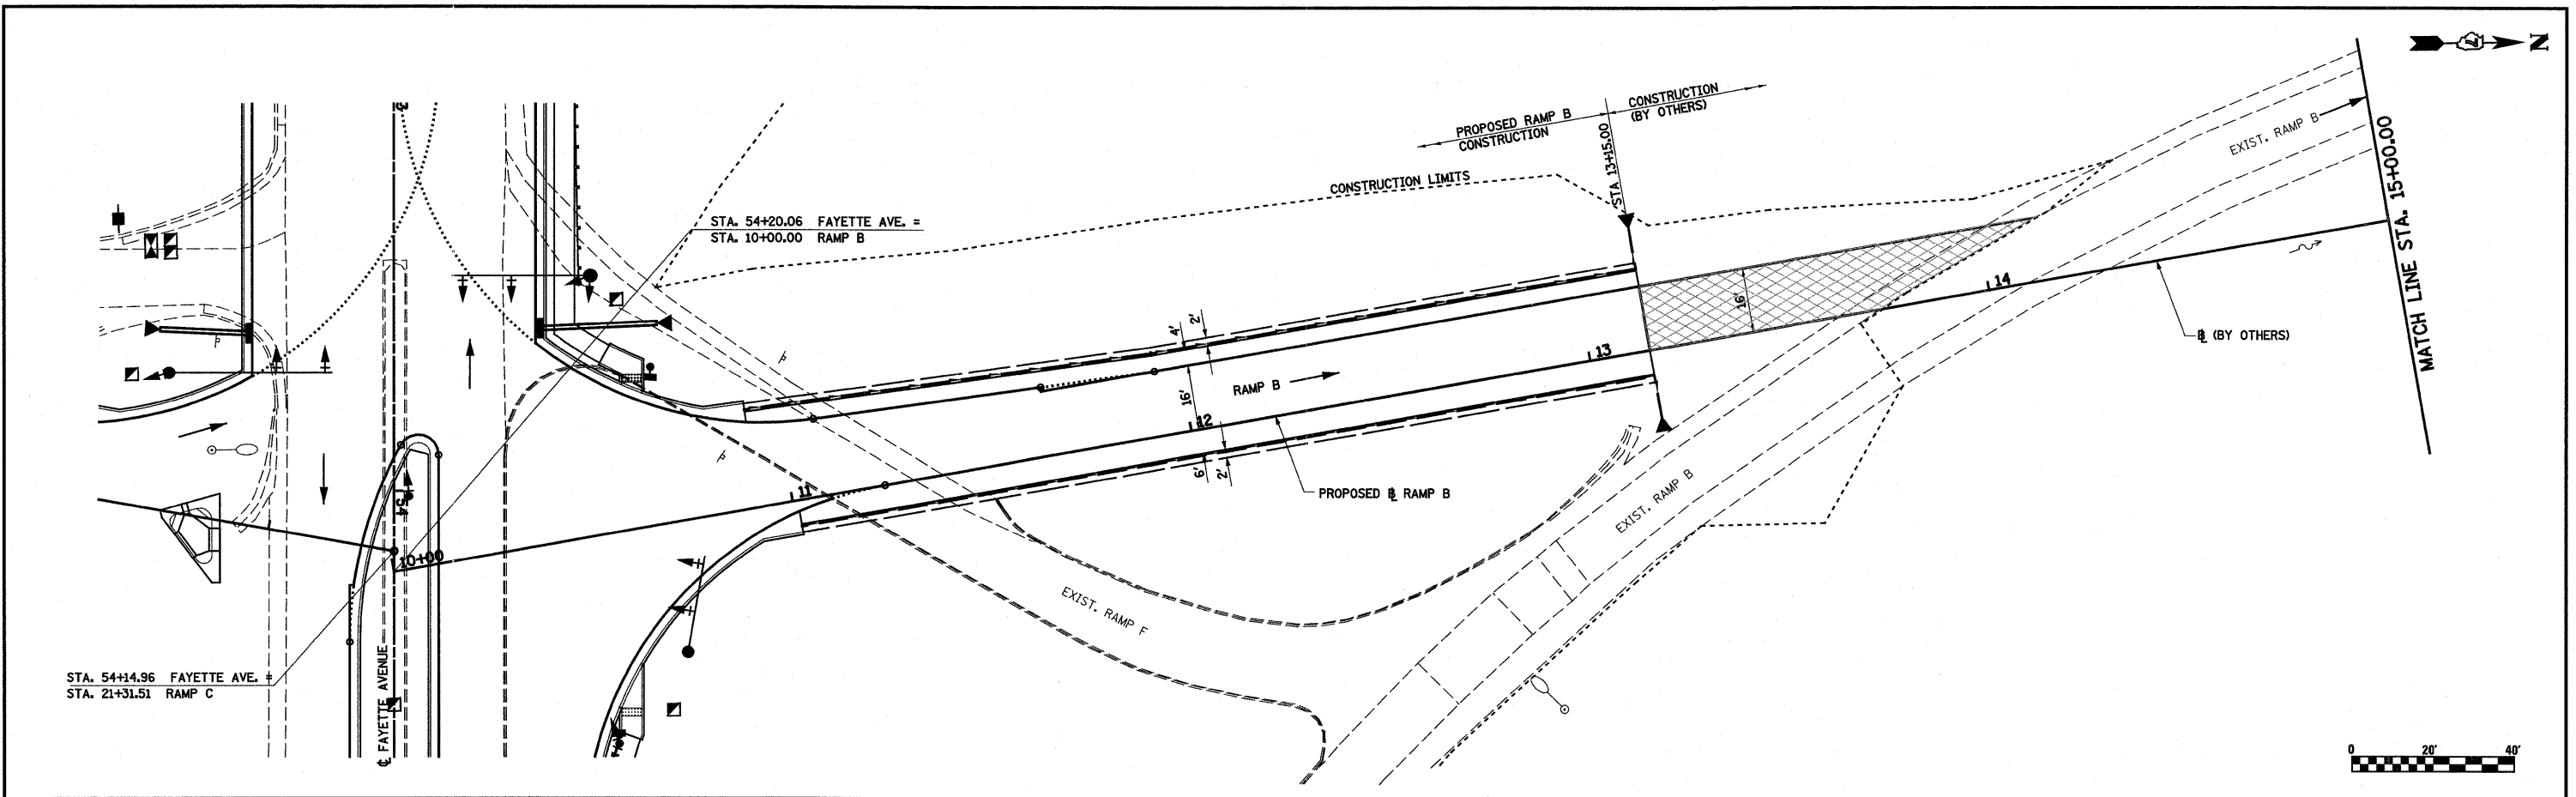

FILE NAME =	USER NAME = paul	DESIGNED - JWS	REVISED -	<b>STATE OF ILLINOIS</b> <b>DEPARTMENT OF TRANSPORTATION</b>	<b>DRAINAGE PLAN AND PROFILE, RAMP B, FAYETTE AVENUE</b>	F.A.I. RTE.	SECTION	COUNTY	TOTAL SHEETS	SHEET NO.	
S:\Projects\403-00072-57-70\dm\Fayette\drn_pp_20_Ramp.dgn		DRAWN - PDB	REVISED -			57/70	(25-3)I-6	EFFINGHAM	839	174	
PLOT SCALE = 40.0000' / IN.		CHECKED - BRM	REVISED -			CONTRACT NO. 74293					
PLOT DATE = 6/24/2010		DATE - 11-16-07	REVISED -			FED. ROAD DIST. NO. ILLINOIS FED. AID PROJECT					