



REVISIONS
 PLOTTED
 ALIGNED
 CHECKED
 NOTE BOOK
 NO. _____
 FILE NAME

DATE
 BY
 PROFILE
 DRAWING
 GRADES CHECKED
 NOTE BOOK
 NO. _____
 STRUCTURE NOTATIONS CHKS

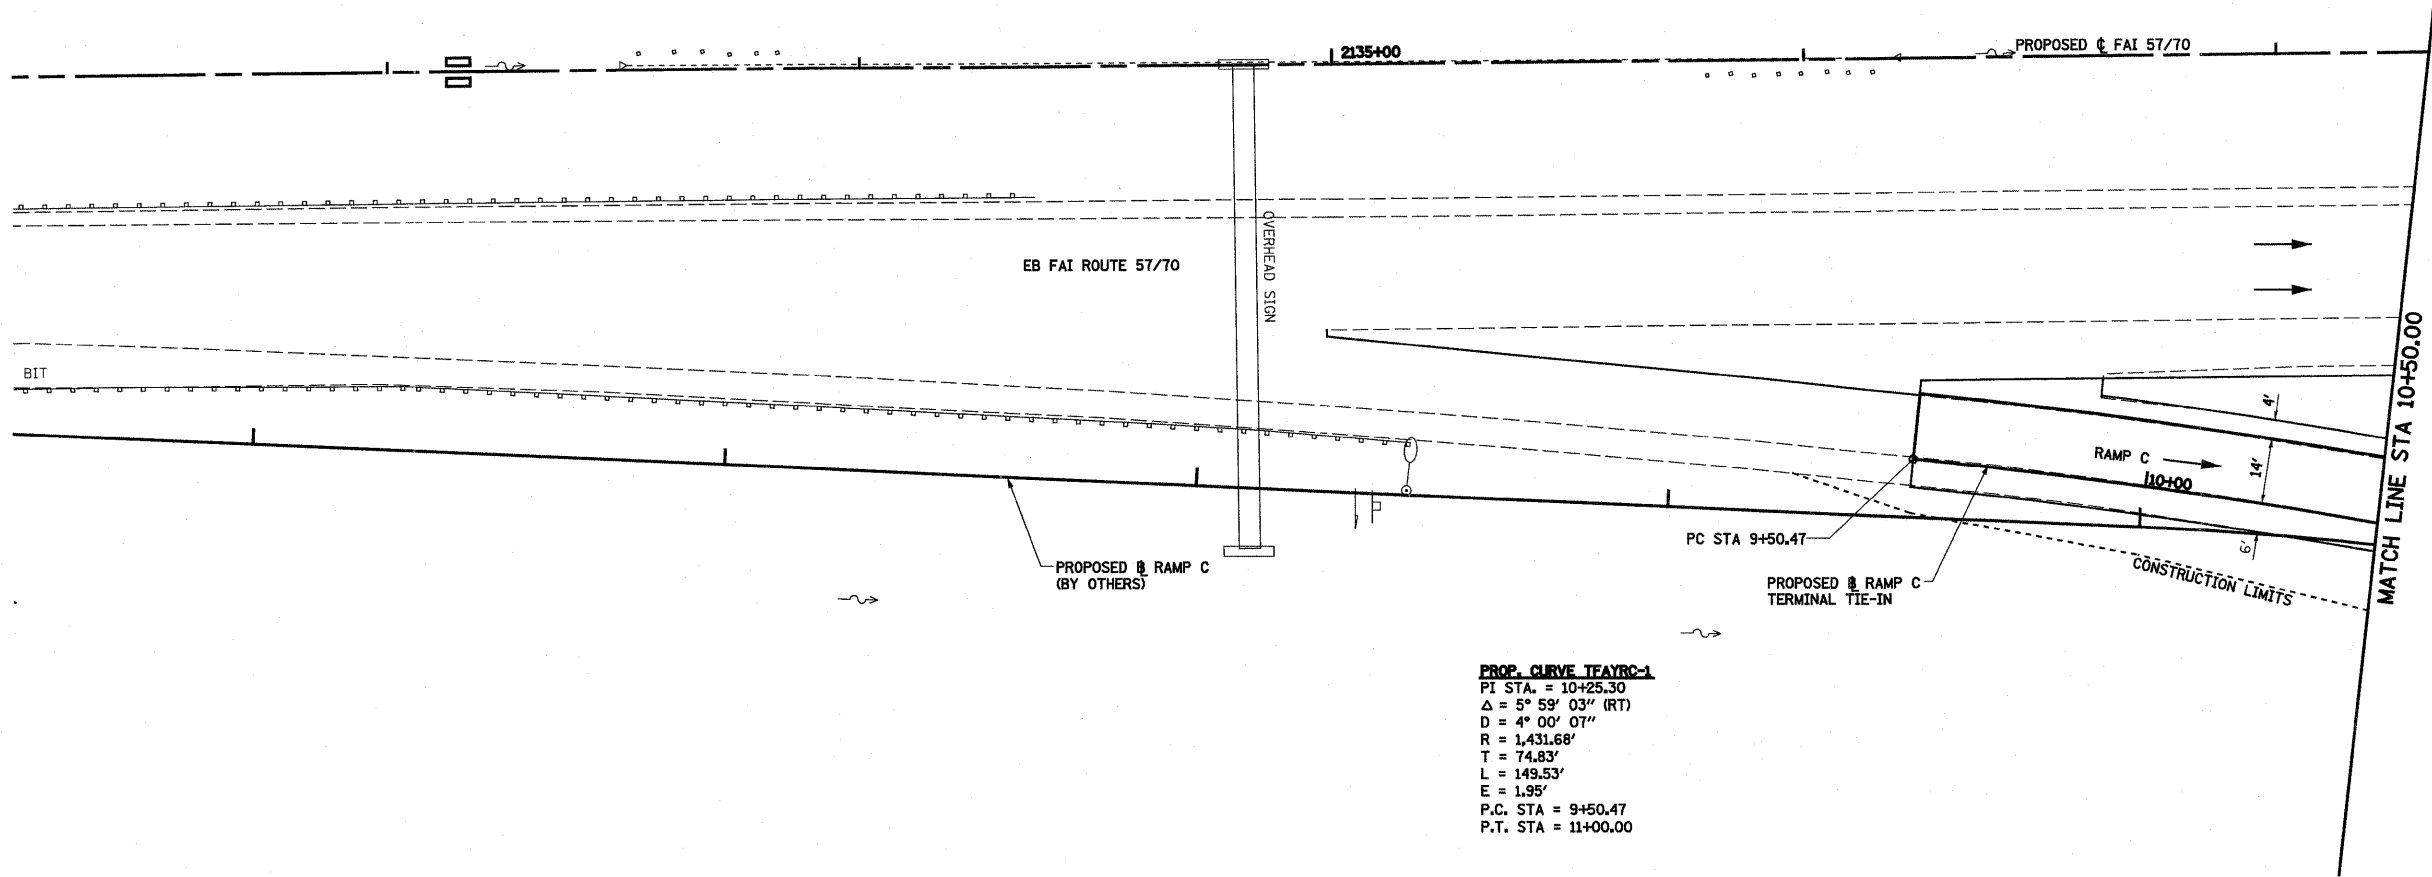

PROP. CURVE TFAIRC-1
 PI STA = 10+25.30
 $\Delta = 5^\circ 59' 03''$ (RT)
 $D = 4^\circ 00' 07''$
 $R = 1,431.68'$
 $T = 74.83'$
 $L = 149.53'$
 $E = 1.95'$
 P.C. STA = 9+50.47
 P.T. STA = 11+00.00

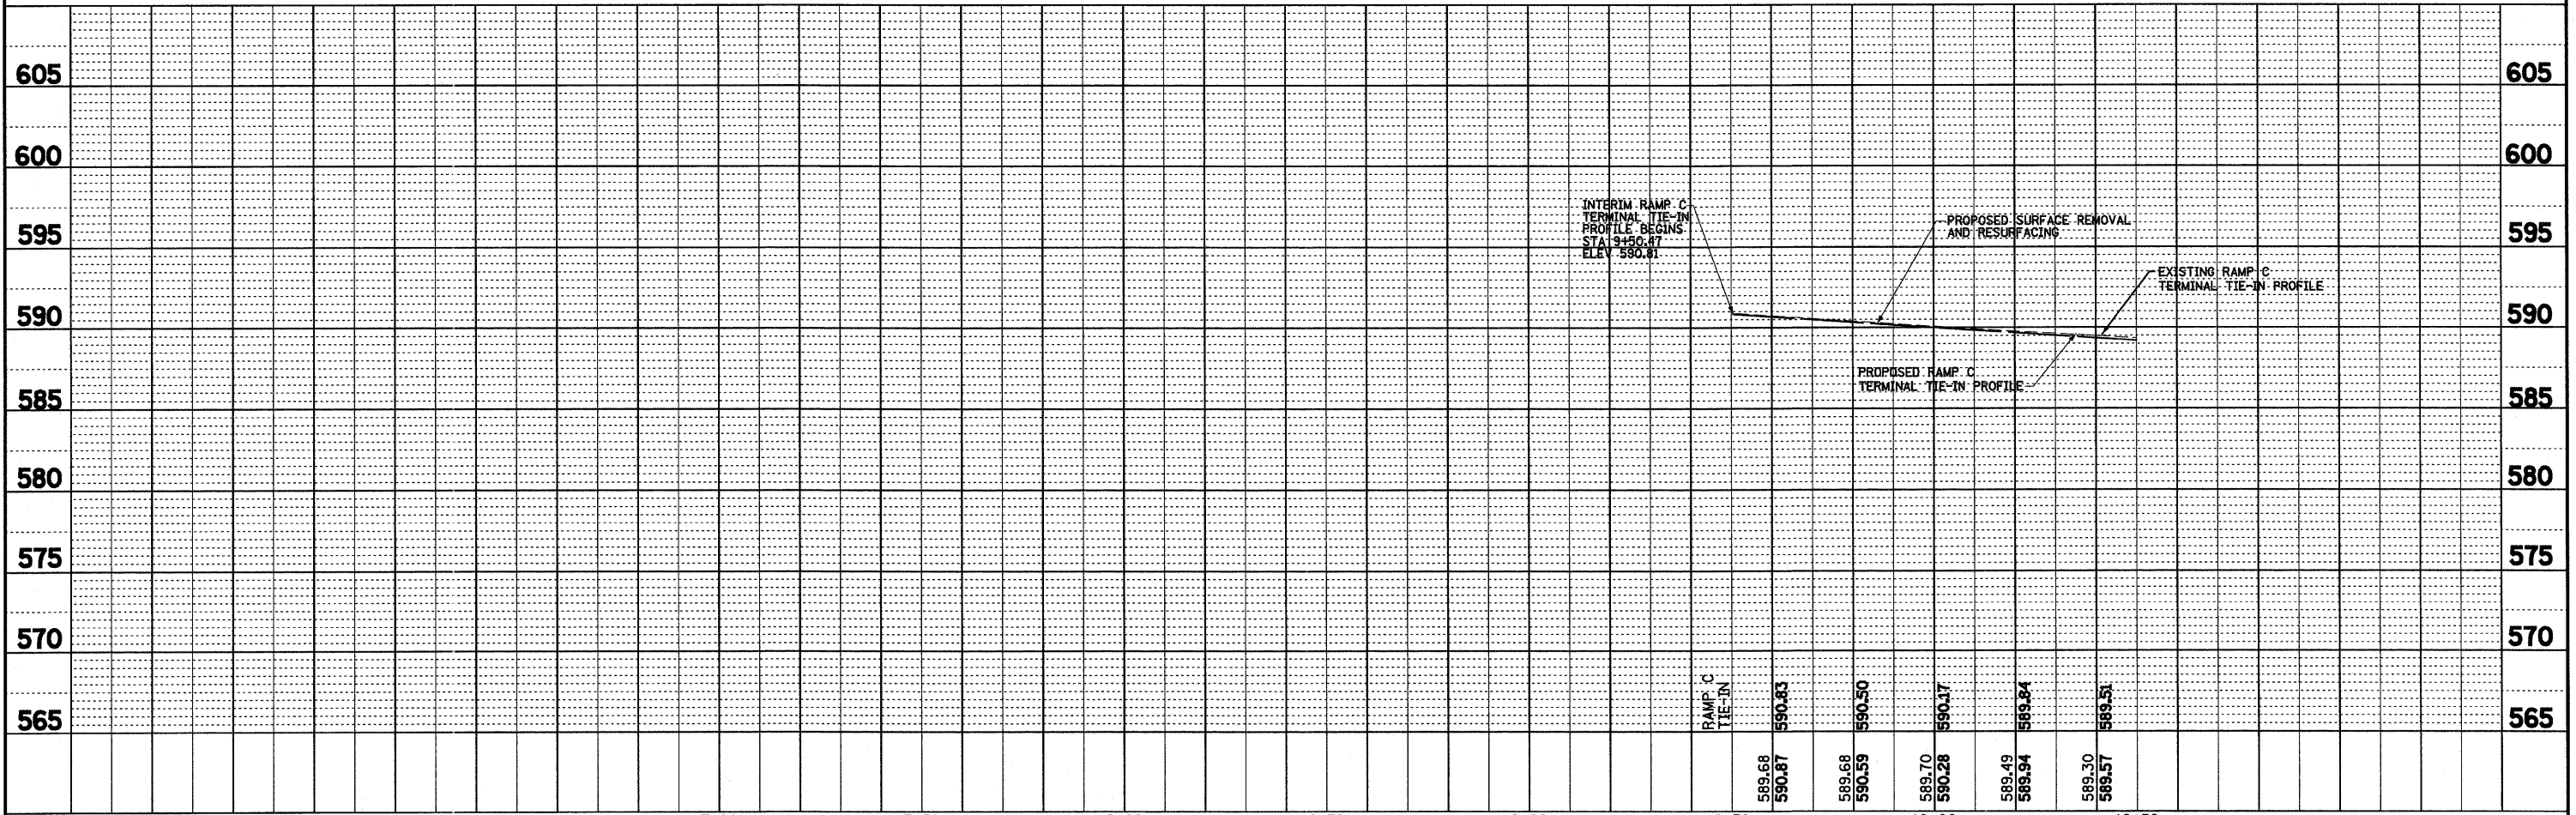

FILE NAME =	USER NAME = paul	DESIGNED - JWS	REVISED -	STATE OF ILLINOIS DEPARTMENT OF TRANSPORTATION	DRAINAGE PLAN AND PROFILE, RAMP C, FAYETTE AVENUE	F.A.I. RTE. 57/70	SECTION (25-3)I-6	COUNTY EFFINGHAM	TOTAL SHEETS 839	SHEET NO. 177		
S:\Projects\403-00072_57-70\Drawn\Fayette\Drawn\pp.20_Ramp.dgn	DRAWN - PDB	REVISED -	SCALE: 1"=20'			SHEET NO. 8 OF 12 SHEETS	STA. 5+50.00 TO STA. 10+50.00	CONTRACT NO. 74293				
PLOT SCALE = 40.0000' / IN.	CHECKED - BRM	REVISED -										
PLOT DATE = 6/24/2010	DATE - 11-16-07	REVISED -										