
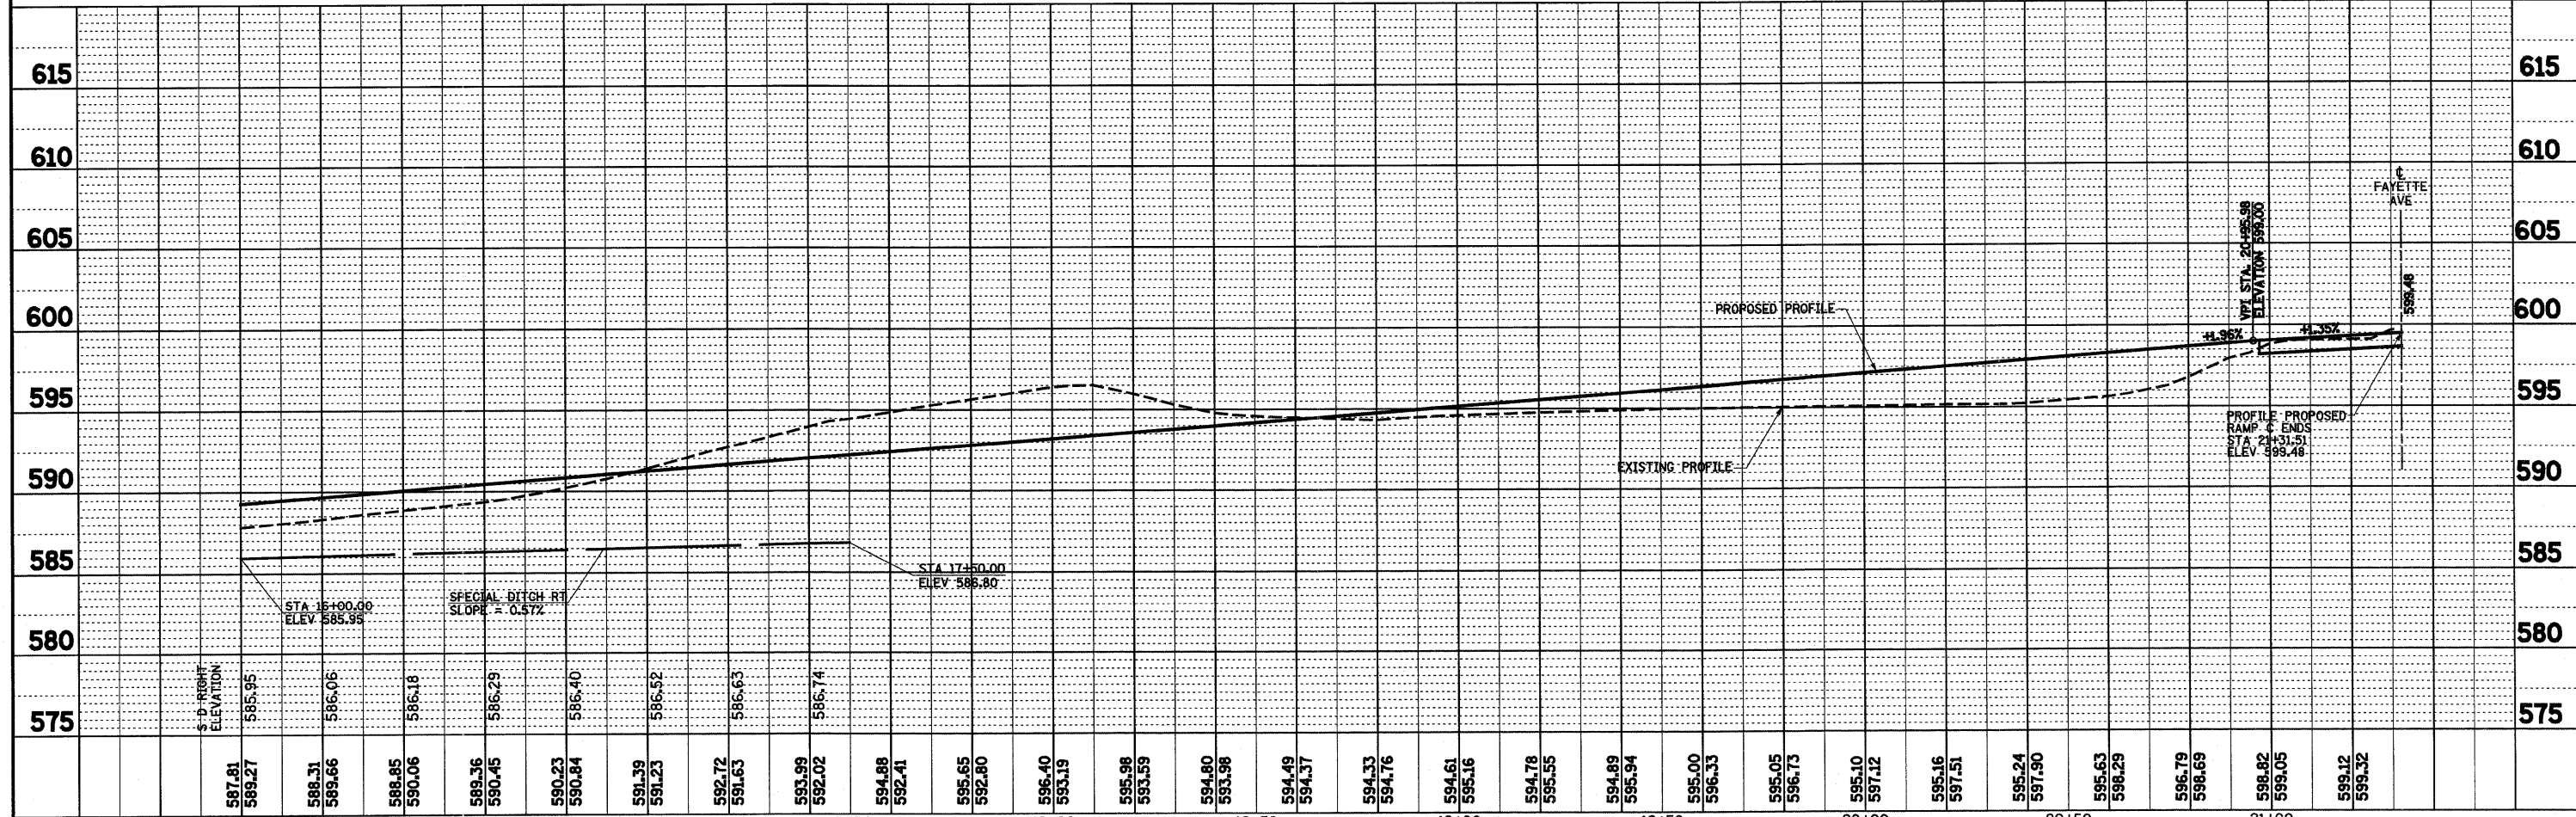


PLAN	BY	DATE
SURVEYED		
PLOTTED		
NOTE BOOK		
NO.		
CHECKED		
FILE NAME		
NO.		

PROFILE	BY	DATE
SURVEYED		
PLOTTED		
NOTE BOOK		
NO.		
CHECKED		
FILE NAME		
NO.		

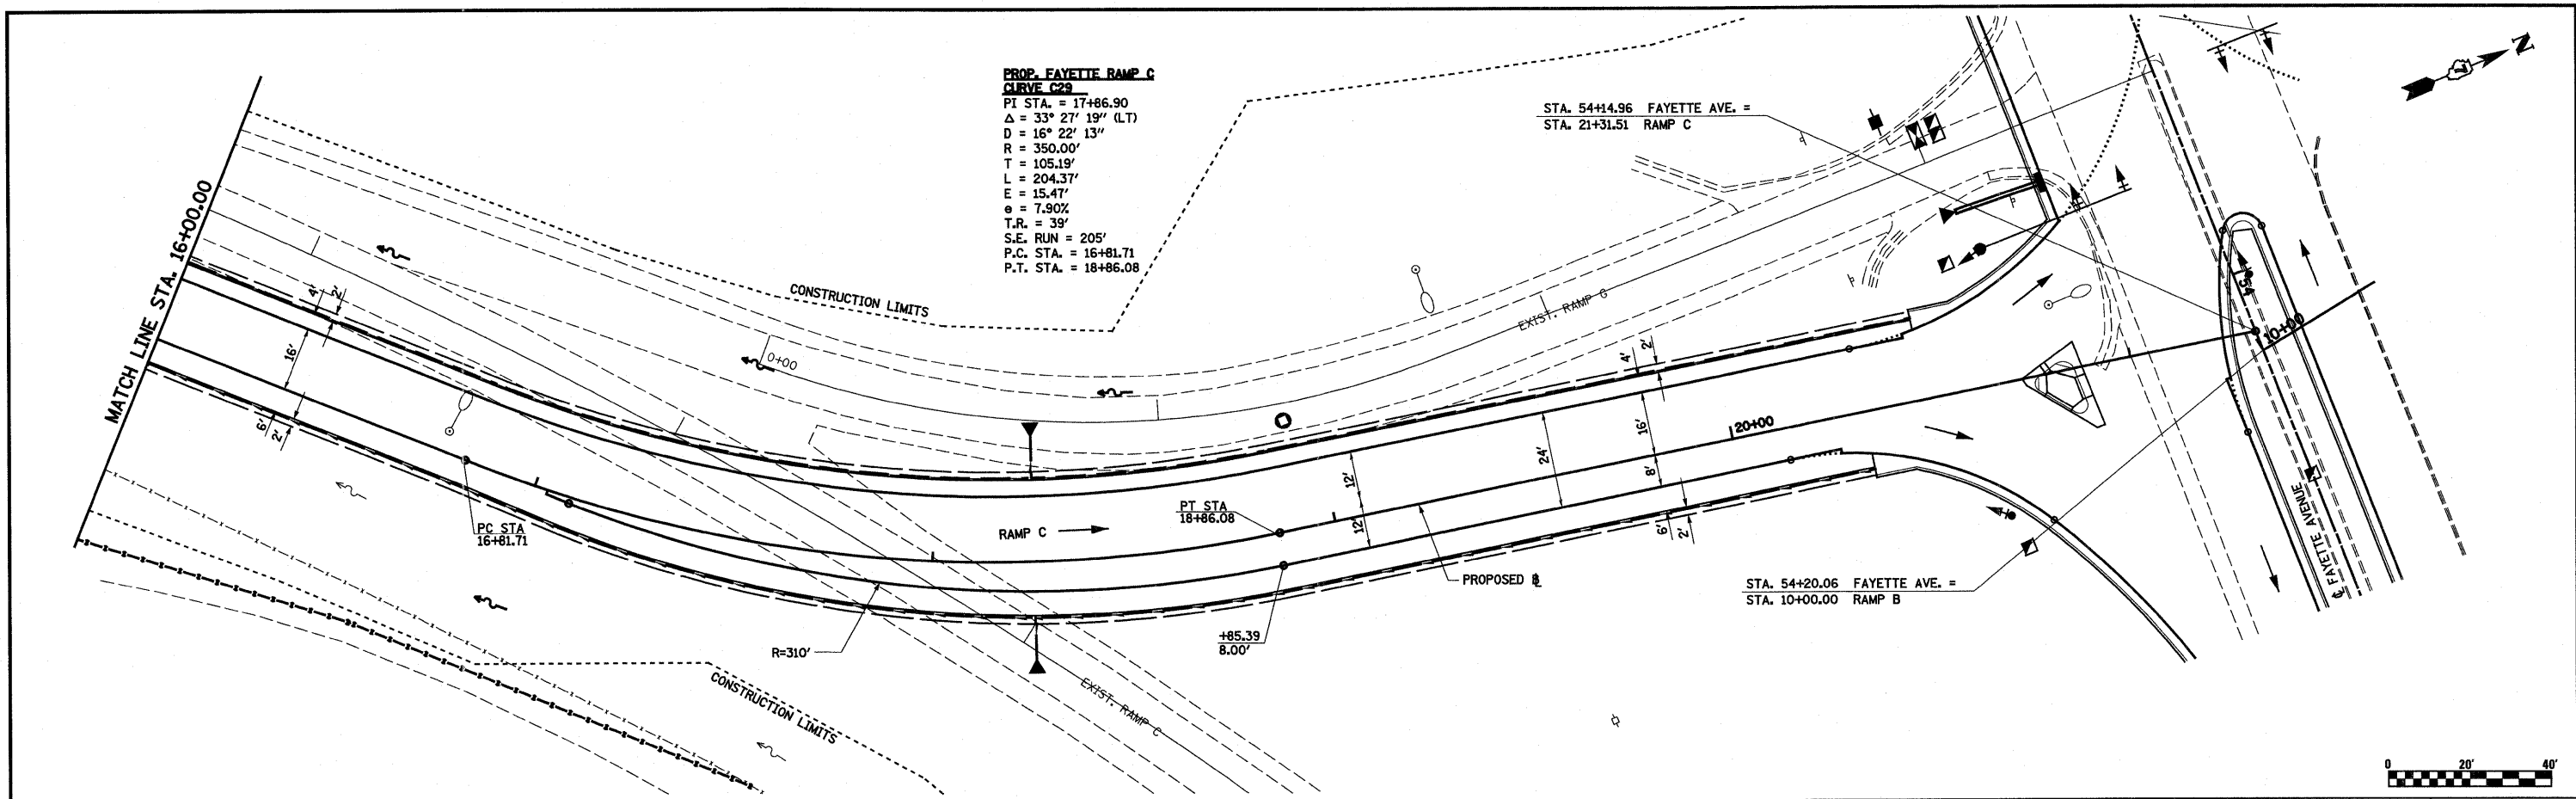

FILE NAME =	USER NAME = paul	DESIGNED - JWS	REVISED -	<b>STATE OF ILLINOIS</b> <b>DEPARTMENT OF TRANSPORTATION</b>	<b>DRAINAGE PLAN AND PROFILE, RAMP C, FAYETTE AVENUE</b>	F.A.I. RTE. 57/70	SECTION (25-3I)-6	COUNTY EFFINGHAM	TOTAL SHEETS 839	SHEET NO. 179		
Drawn by	Checked by	DATE	SCALE: 1"=20'			SHEET NO. 10 OF 12 SHEETS	STA. 16+00.00 TO STA. 21+31.51	CONTRACT NO. 74293				
PLOT SCALE = 40.0000' / IN.	CHECKED - BRM	DATE - 11-16-07	REVISED -			FED. ROAD DIST. NO. ILLINOIS FED. AID PROJECT						
PLOT DATE = 6/24/2010	REVISOR		REVISED -									